

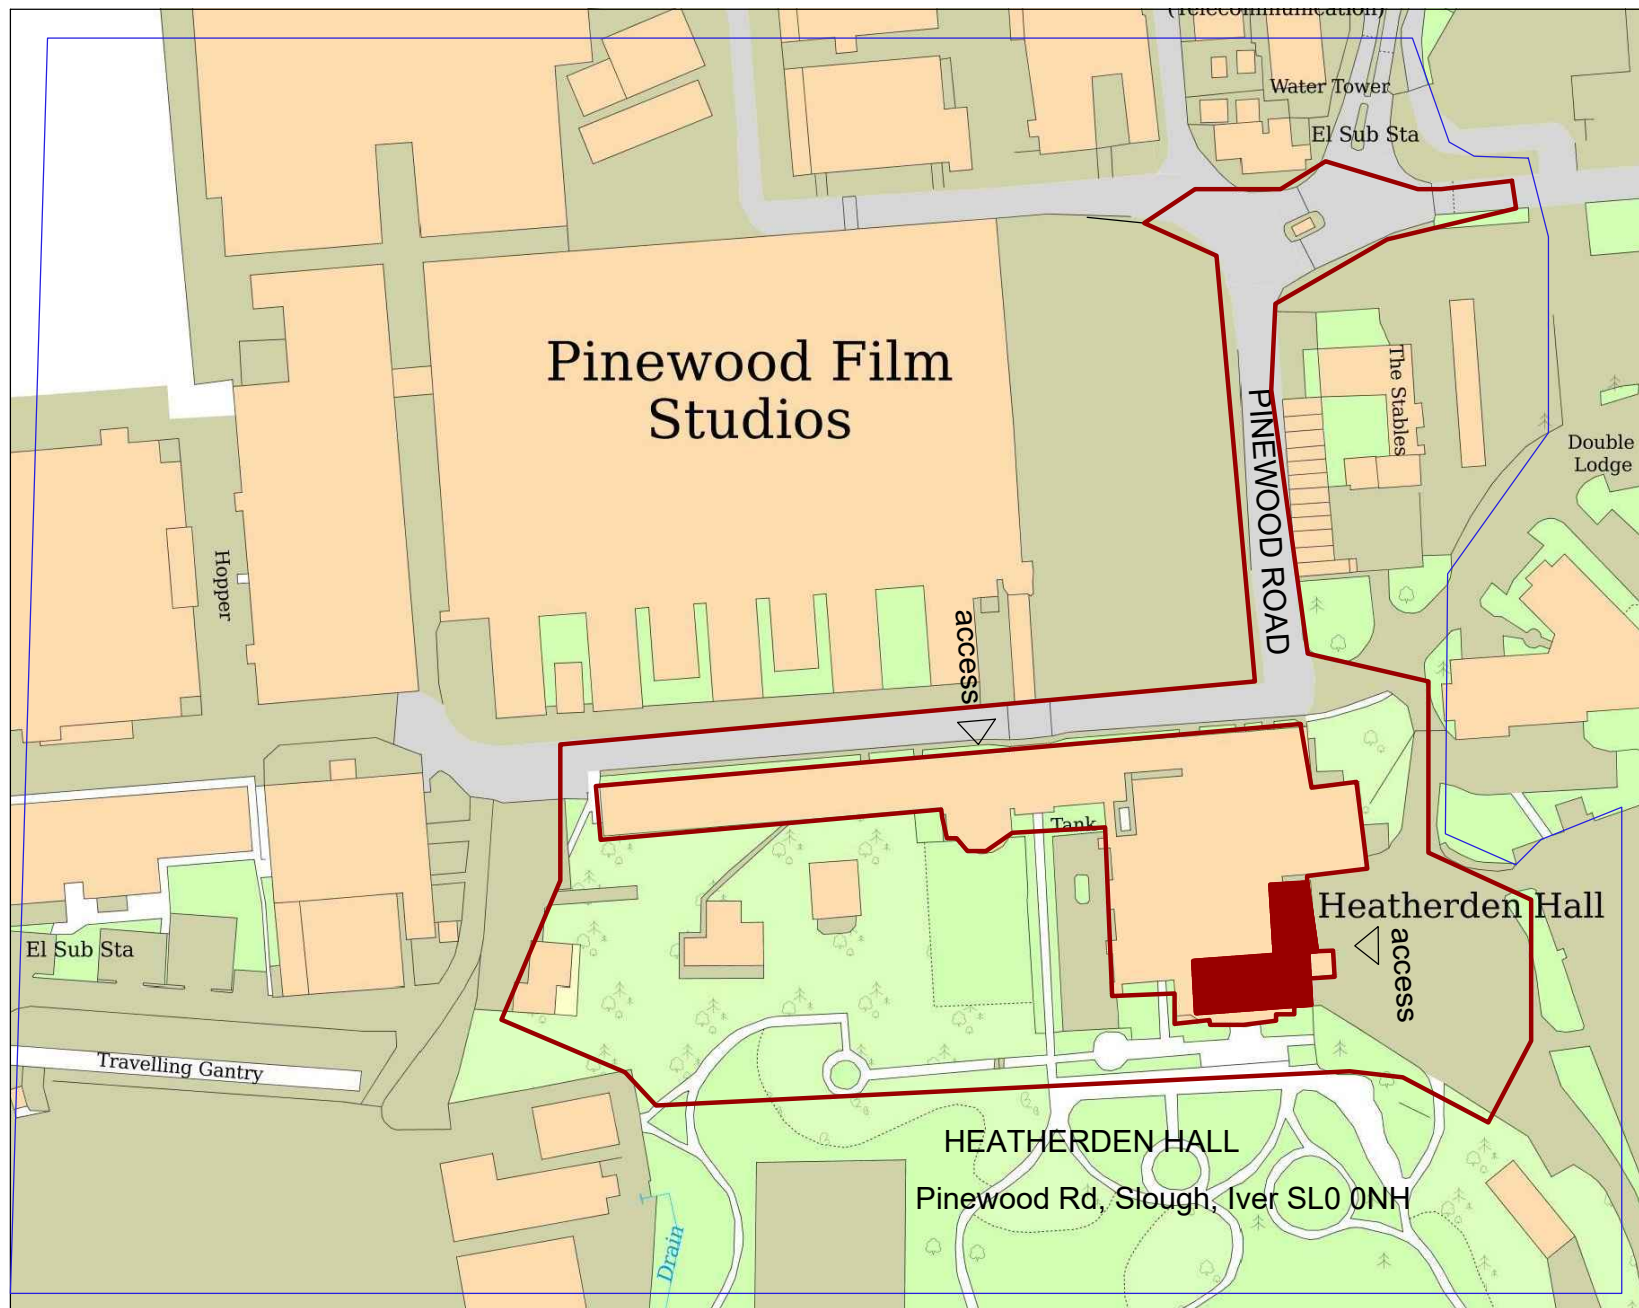


 

Job N.	N2959	Drawing Title	LOCATION PLAN			Drawing Number	101			 	HERITAGE ARCHITECTURE 62 British Grove, London, W4 2NL E-mail: info@heritagearchitecture.co.uk T: 020 8748 5501
HEATHERDEN HALL PINWOOD -Second Floor Refurbishment		Date	12/2023	Scale	1:1250	Size	A4	Rev.	LB		

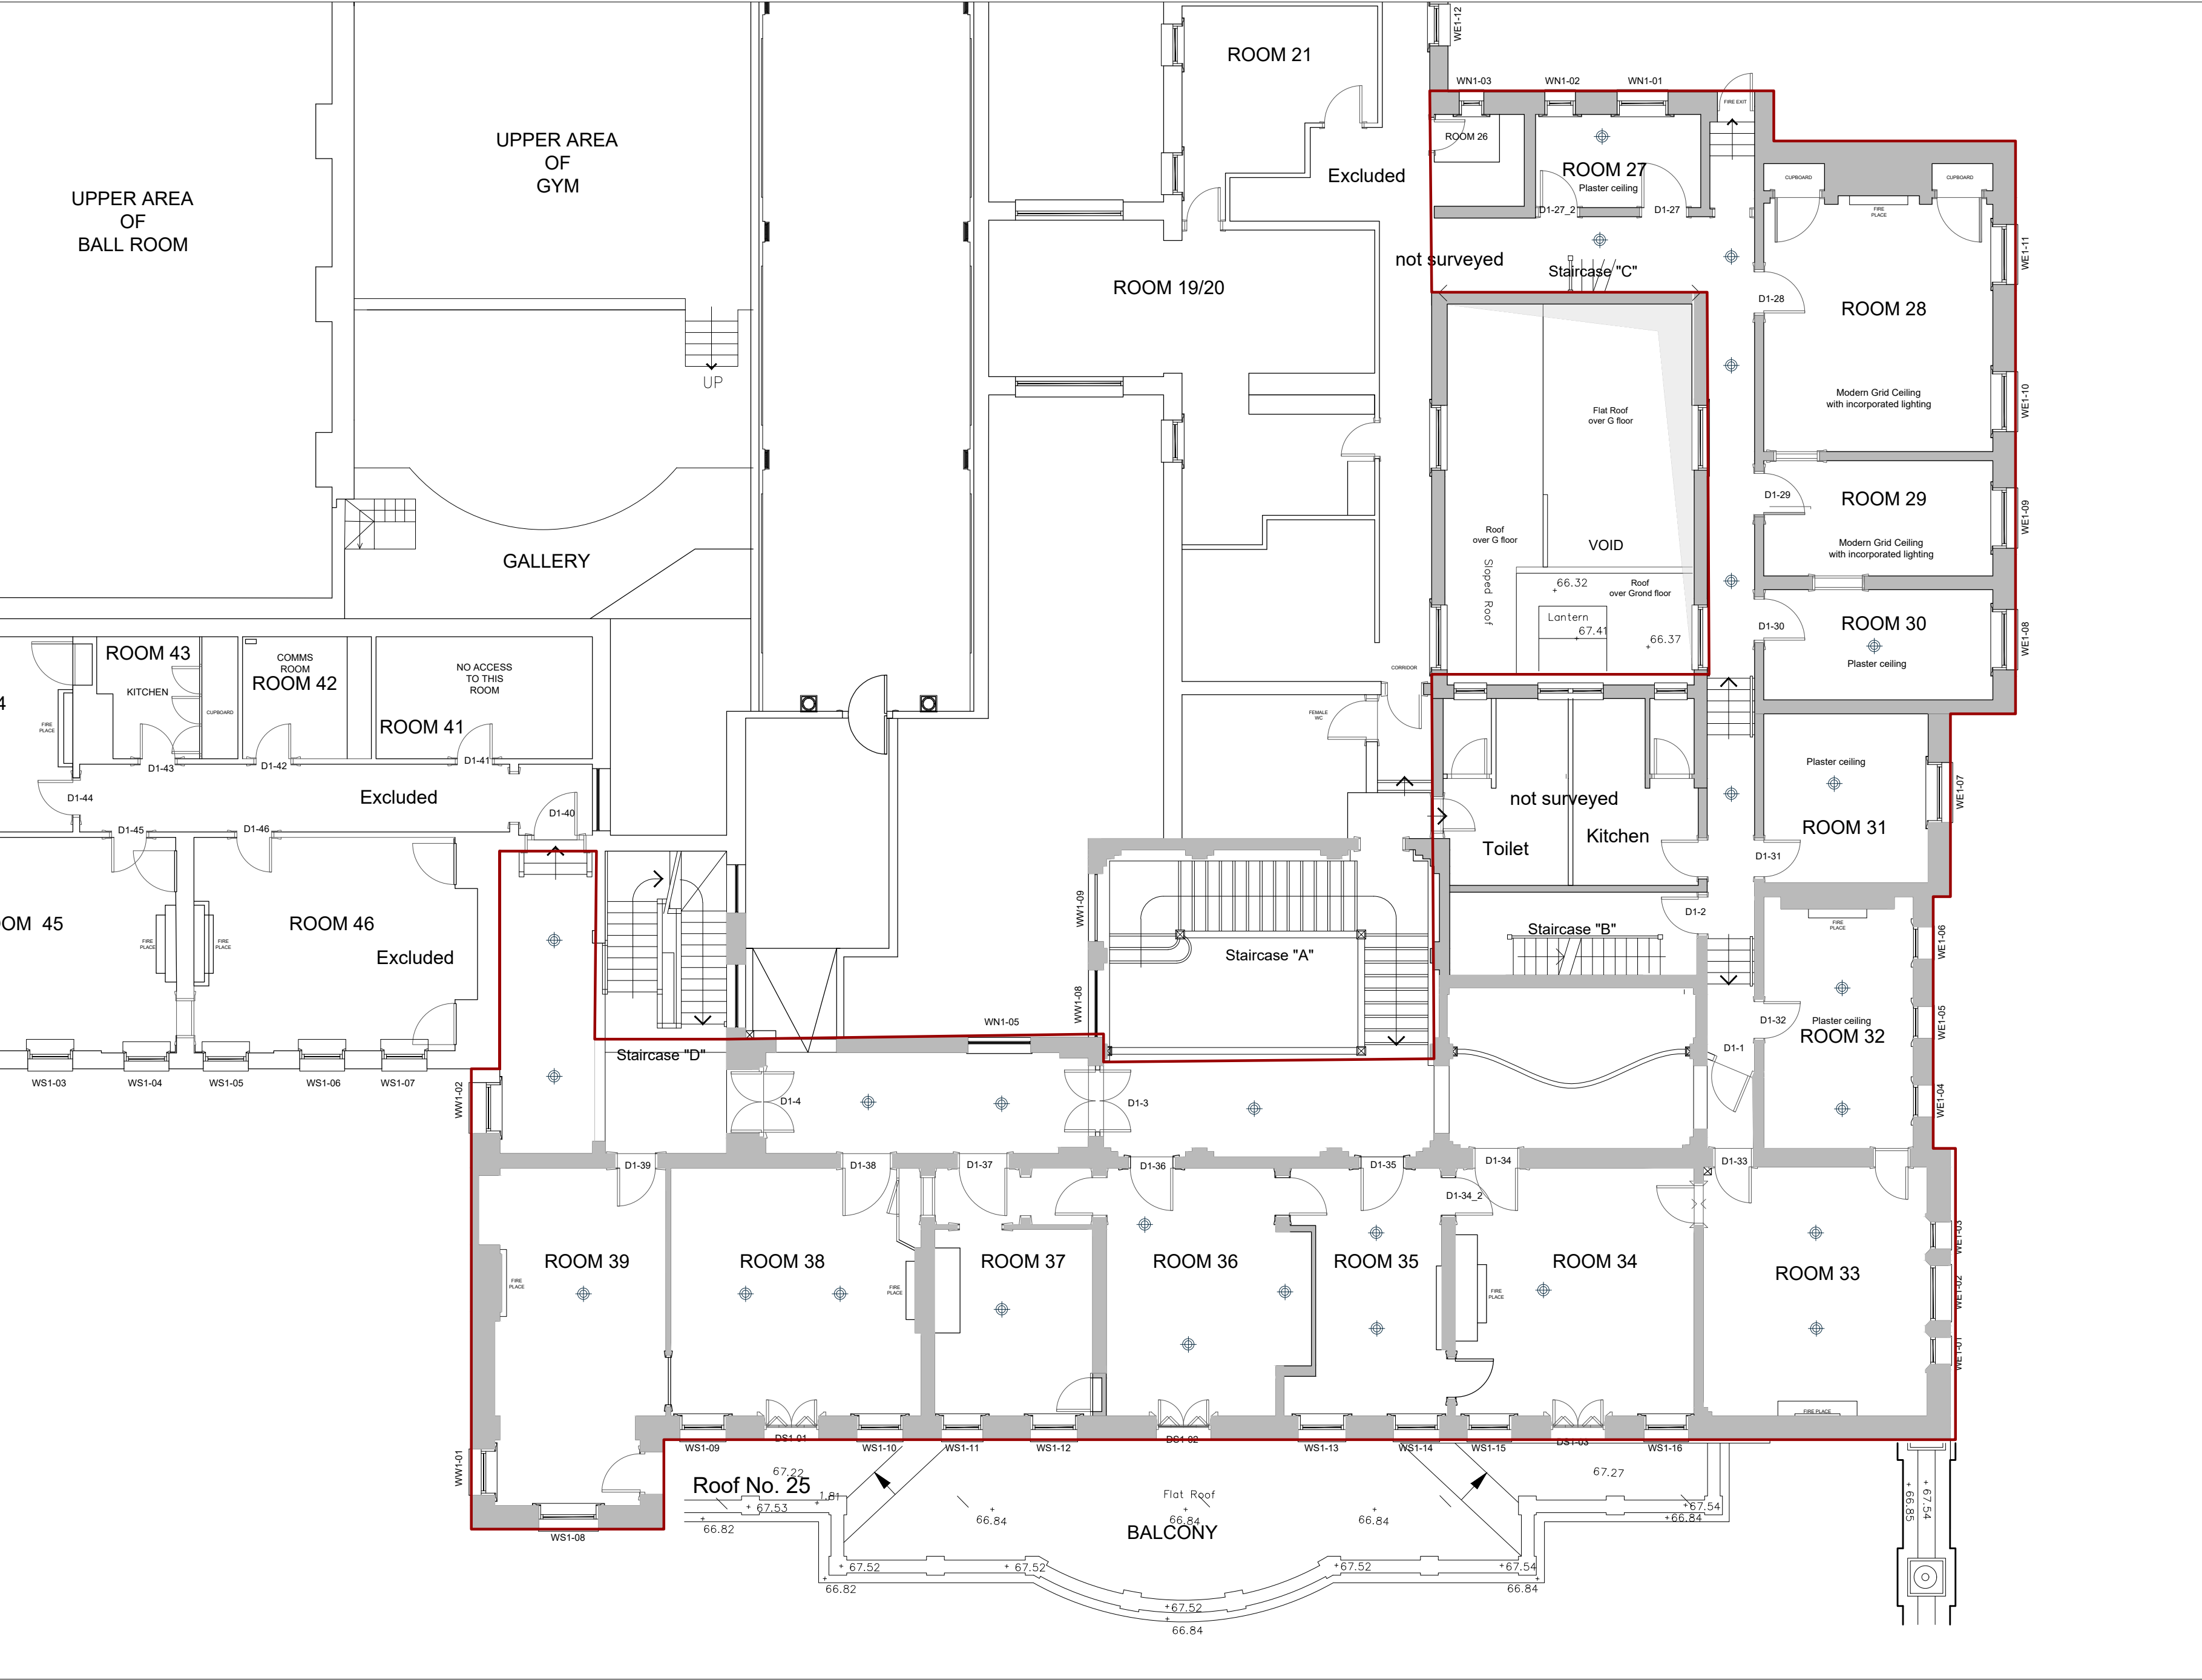

EXISTING_FIRST FLOOR PLAN

Job N.	N2959	Drawing Title	EXISTING_FIRST FLOOR PLAN	Drawing Number	103	01m2m3m4m5m10m				
Job Title	HEATHERDEN HALL PINEWOOD - HH-02 - REFURBISHMENT OF SECOND FLOOR - CLUB ADMIN			Date	10/11/2023	Scale	1 : 100	Size	A2	Rev. LB


KEY	
	AREA LIMITS
Ceiling	
	lighting point

Notes: Please note that information used to produce these drawing is based on measured survey supplied by others; Heritage Architecture can not be held responsible for any inaccuracies that may exist. Please do not scale drawings. All dimensions should be verified on site.


Other SLHA Documentation
Drawing to be read in conjunction with Schedule of works, As proposed drawings set. SE and M&E package.

STEPHEN LEVINE
HERITAGE ARCHITECTURE

HERITAGE ARCHITECTURE
62 British Grove, London, W4 2NL
E-mail: info@heritagearchitecture.co.uk
T: 020 8748 5501

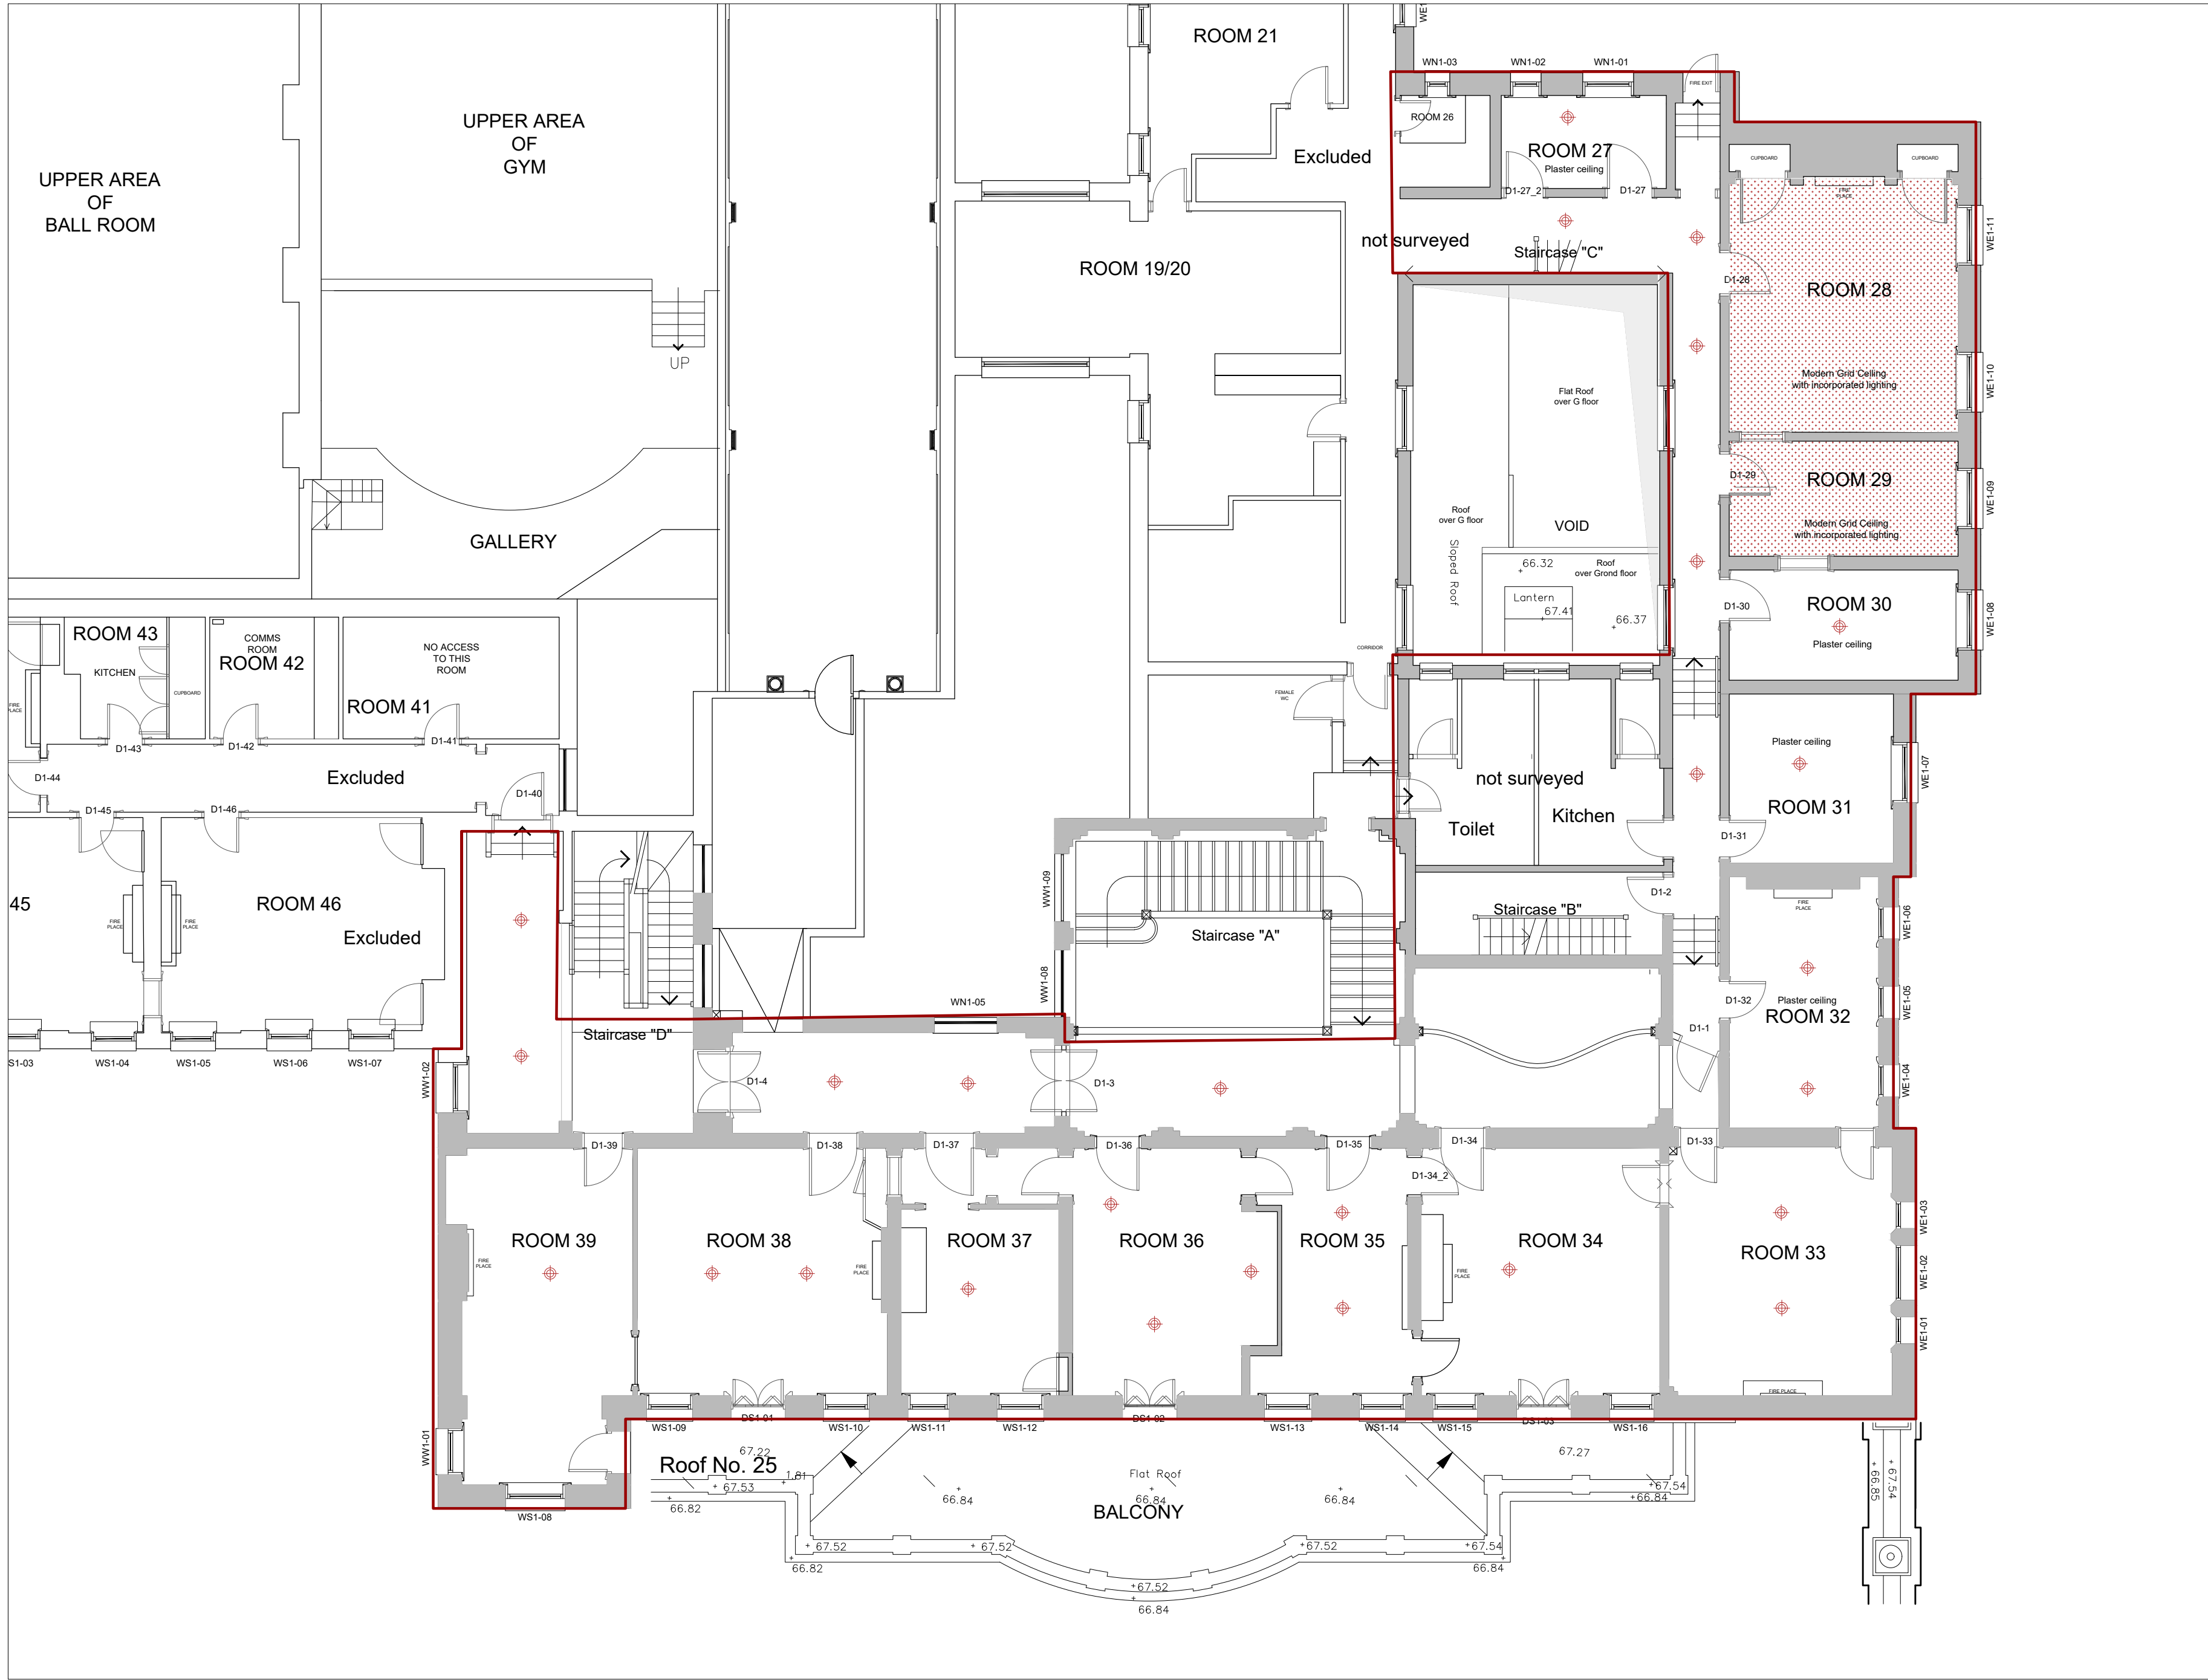

FIRST FLOOR PLAN

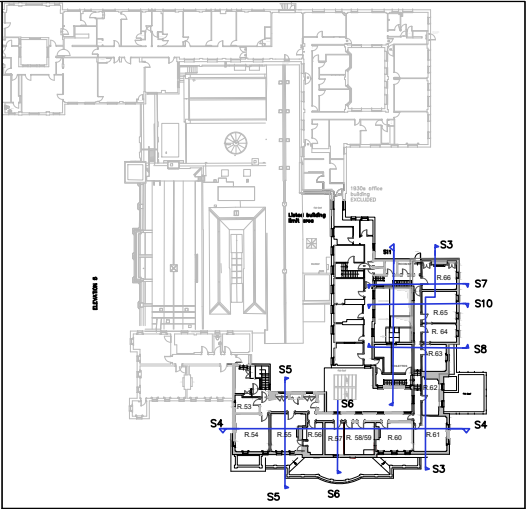

KEY	
1	Removal of modern grid ceiling
2	Removal of modern light fitting

Notes: As proposed lighting scheme please refer to drawing DSLT-1603-MA-01-DR-E-2001


Notes: Please note that information used to produce these drawings is based on measured survey supplied by others; Heritage Architecture can not be held responsible for any inaccuracies that may exist. Please do not scale drawings. All dimensions should be verified on site.

Other SLHA Documentation
Drawing to be read in conjunction with Heritage Statement and Design and Access Statement.


Job N.	N2959	Drawing Title	DEMOLITION_FIRST FLOOR PLAN	Drawing Number	701	0 1m 2m 3m 4m 5m 10m					
Job Title	HEATHERDEN HALL PINWOOD - HH-02 - REFURBISHMENT OF SECOND FLOOR - CLUB ADMIN			Date	10/11/2023	Scale	1 : 100	Size	A2	Rev.	LB



HERITAGE ARCHITECTURE
62 British Grove, London, W4 2NL
E-mail: info@heritagearchitecture.co.uk
T: 020 8748 5501

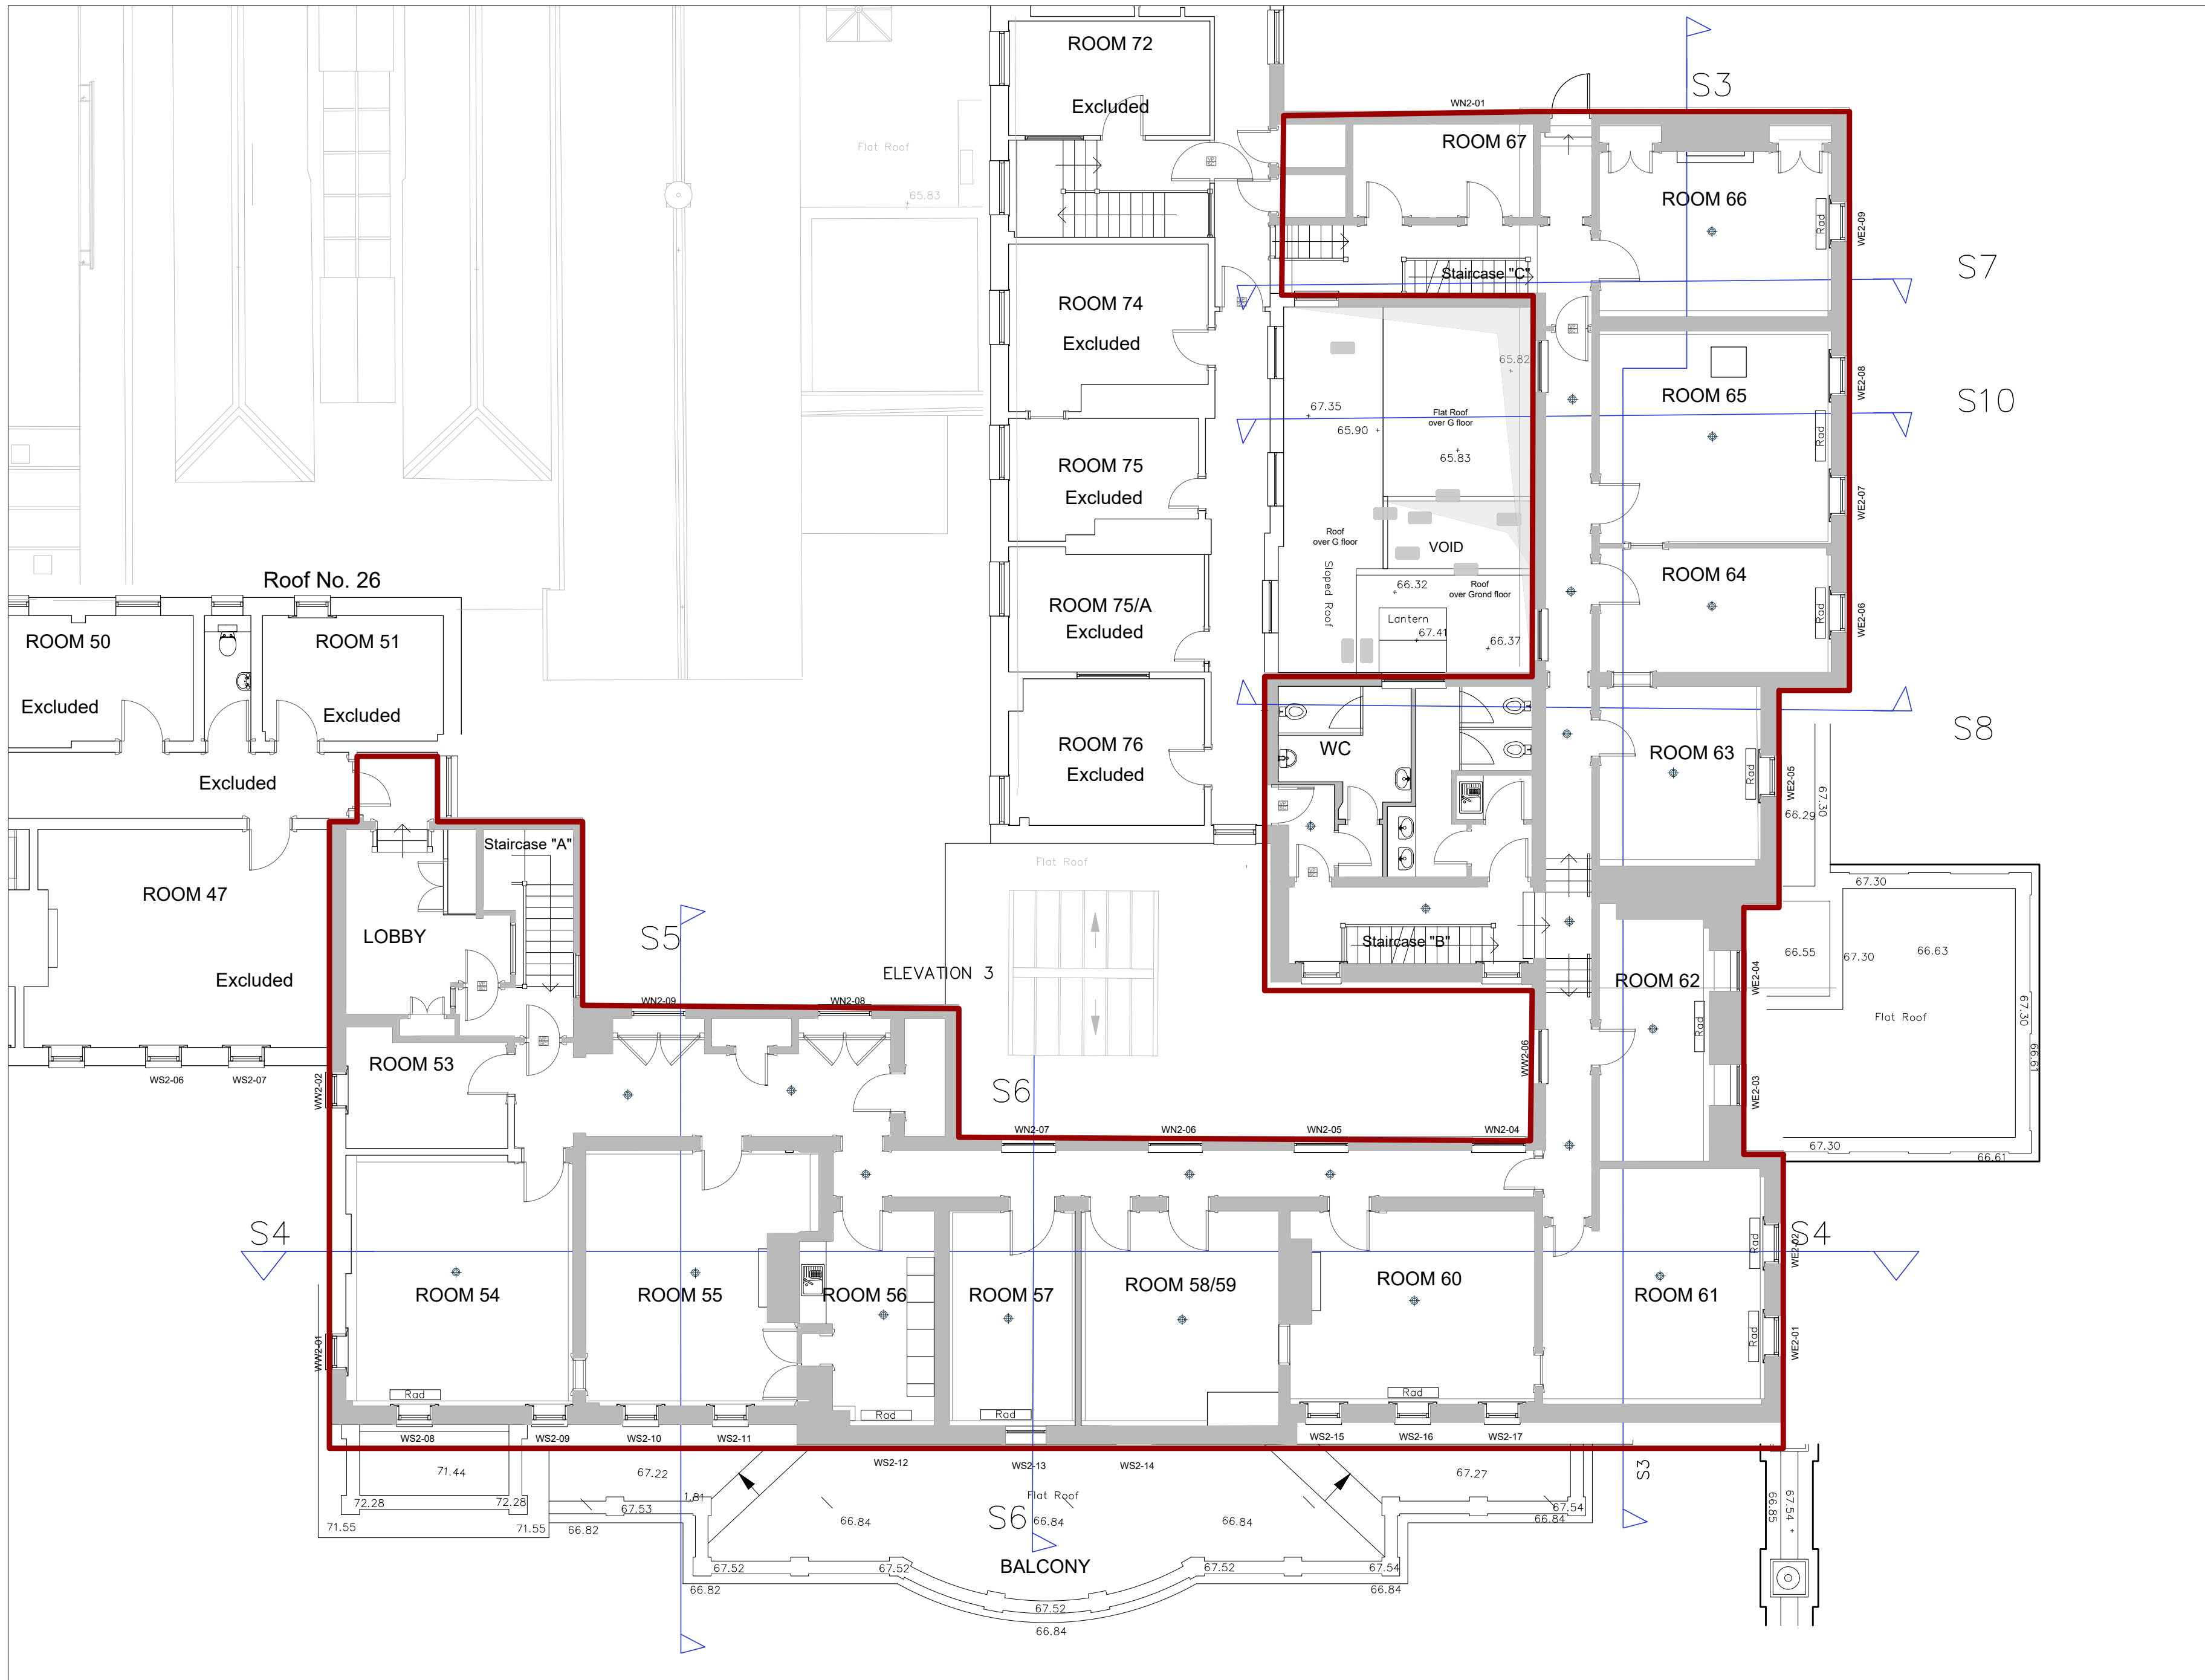

EXISTING_SECOND FLOOR PLAN

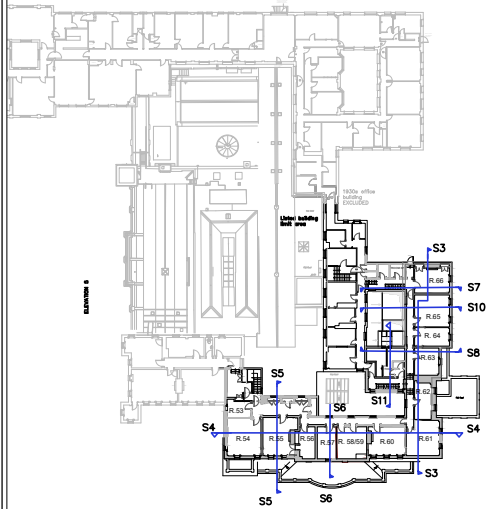

KEY

AREA LIMITS

Ceiling

- REMOVAL OF MODERN SUSPENDED CEILING AND REINSTATEMENT OF PLASTER CEILING
 - REPAIR AND REINSTATEMENT OF CORNICES THROUGHOUT
 - INTERIOR LIGHTING POINT (MIDDLE OF EACH ROOM)
- included in application
REF. PL/22/4134/HB granted on 02.02.23

lighting point

Notes: Please note that information used to produce these drawings is based on measured survey supplied by others; Heritage Architecture can not be held responsible for any inaccuracies that may exist. Please do not scale drawings. All dimensions should be verified on site.

Other SLHA Documentation

Drawing to be read in conjunction with Schedule of works, As proposed drawings set. SE and M&E package.

Job N. N2959 Drawing Title EXISTING_SECOND FLOOR PLAN

Drawing Number 104

Job Title HEATHERDEN HALL PINWOOD - HH-02 - REFURBISHMENT OF SECOND FLOOR - CLUB ADMIN



Date 10/11/2023



Scale 1 : 100 Size A2 Rev. LB



HERITAGE ARCHITECTURE
62 British Grove, London, W4 2NL
E-mail: info@heritagearchitecture.co.uk
T: 020 8748 5501

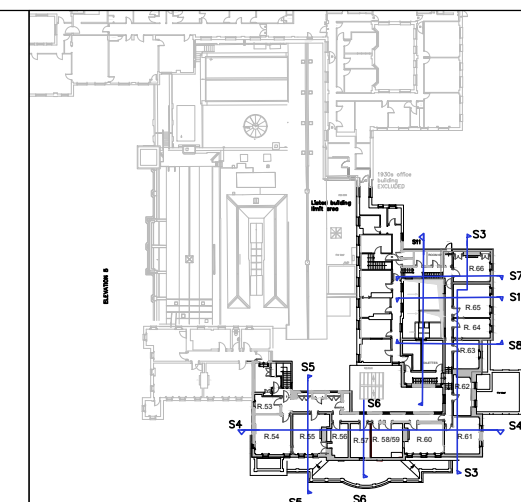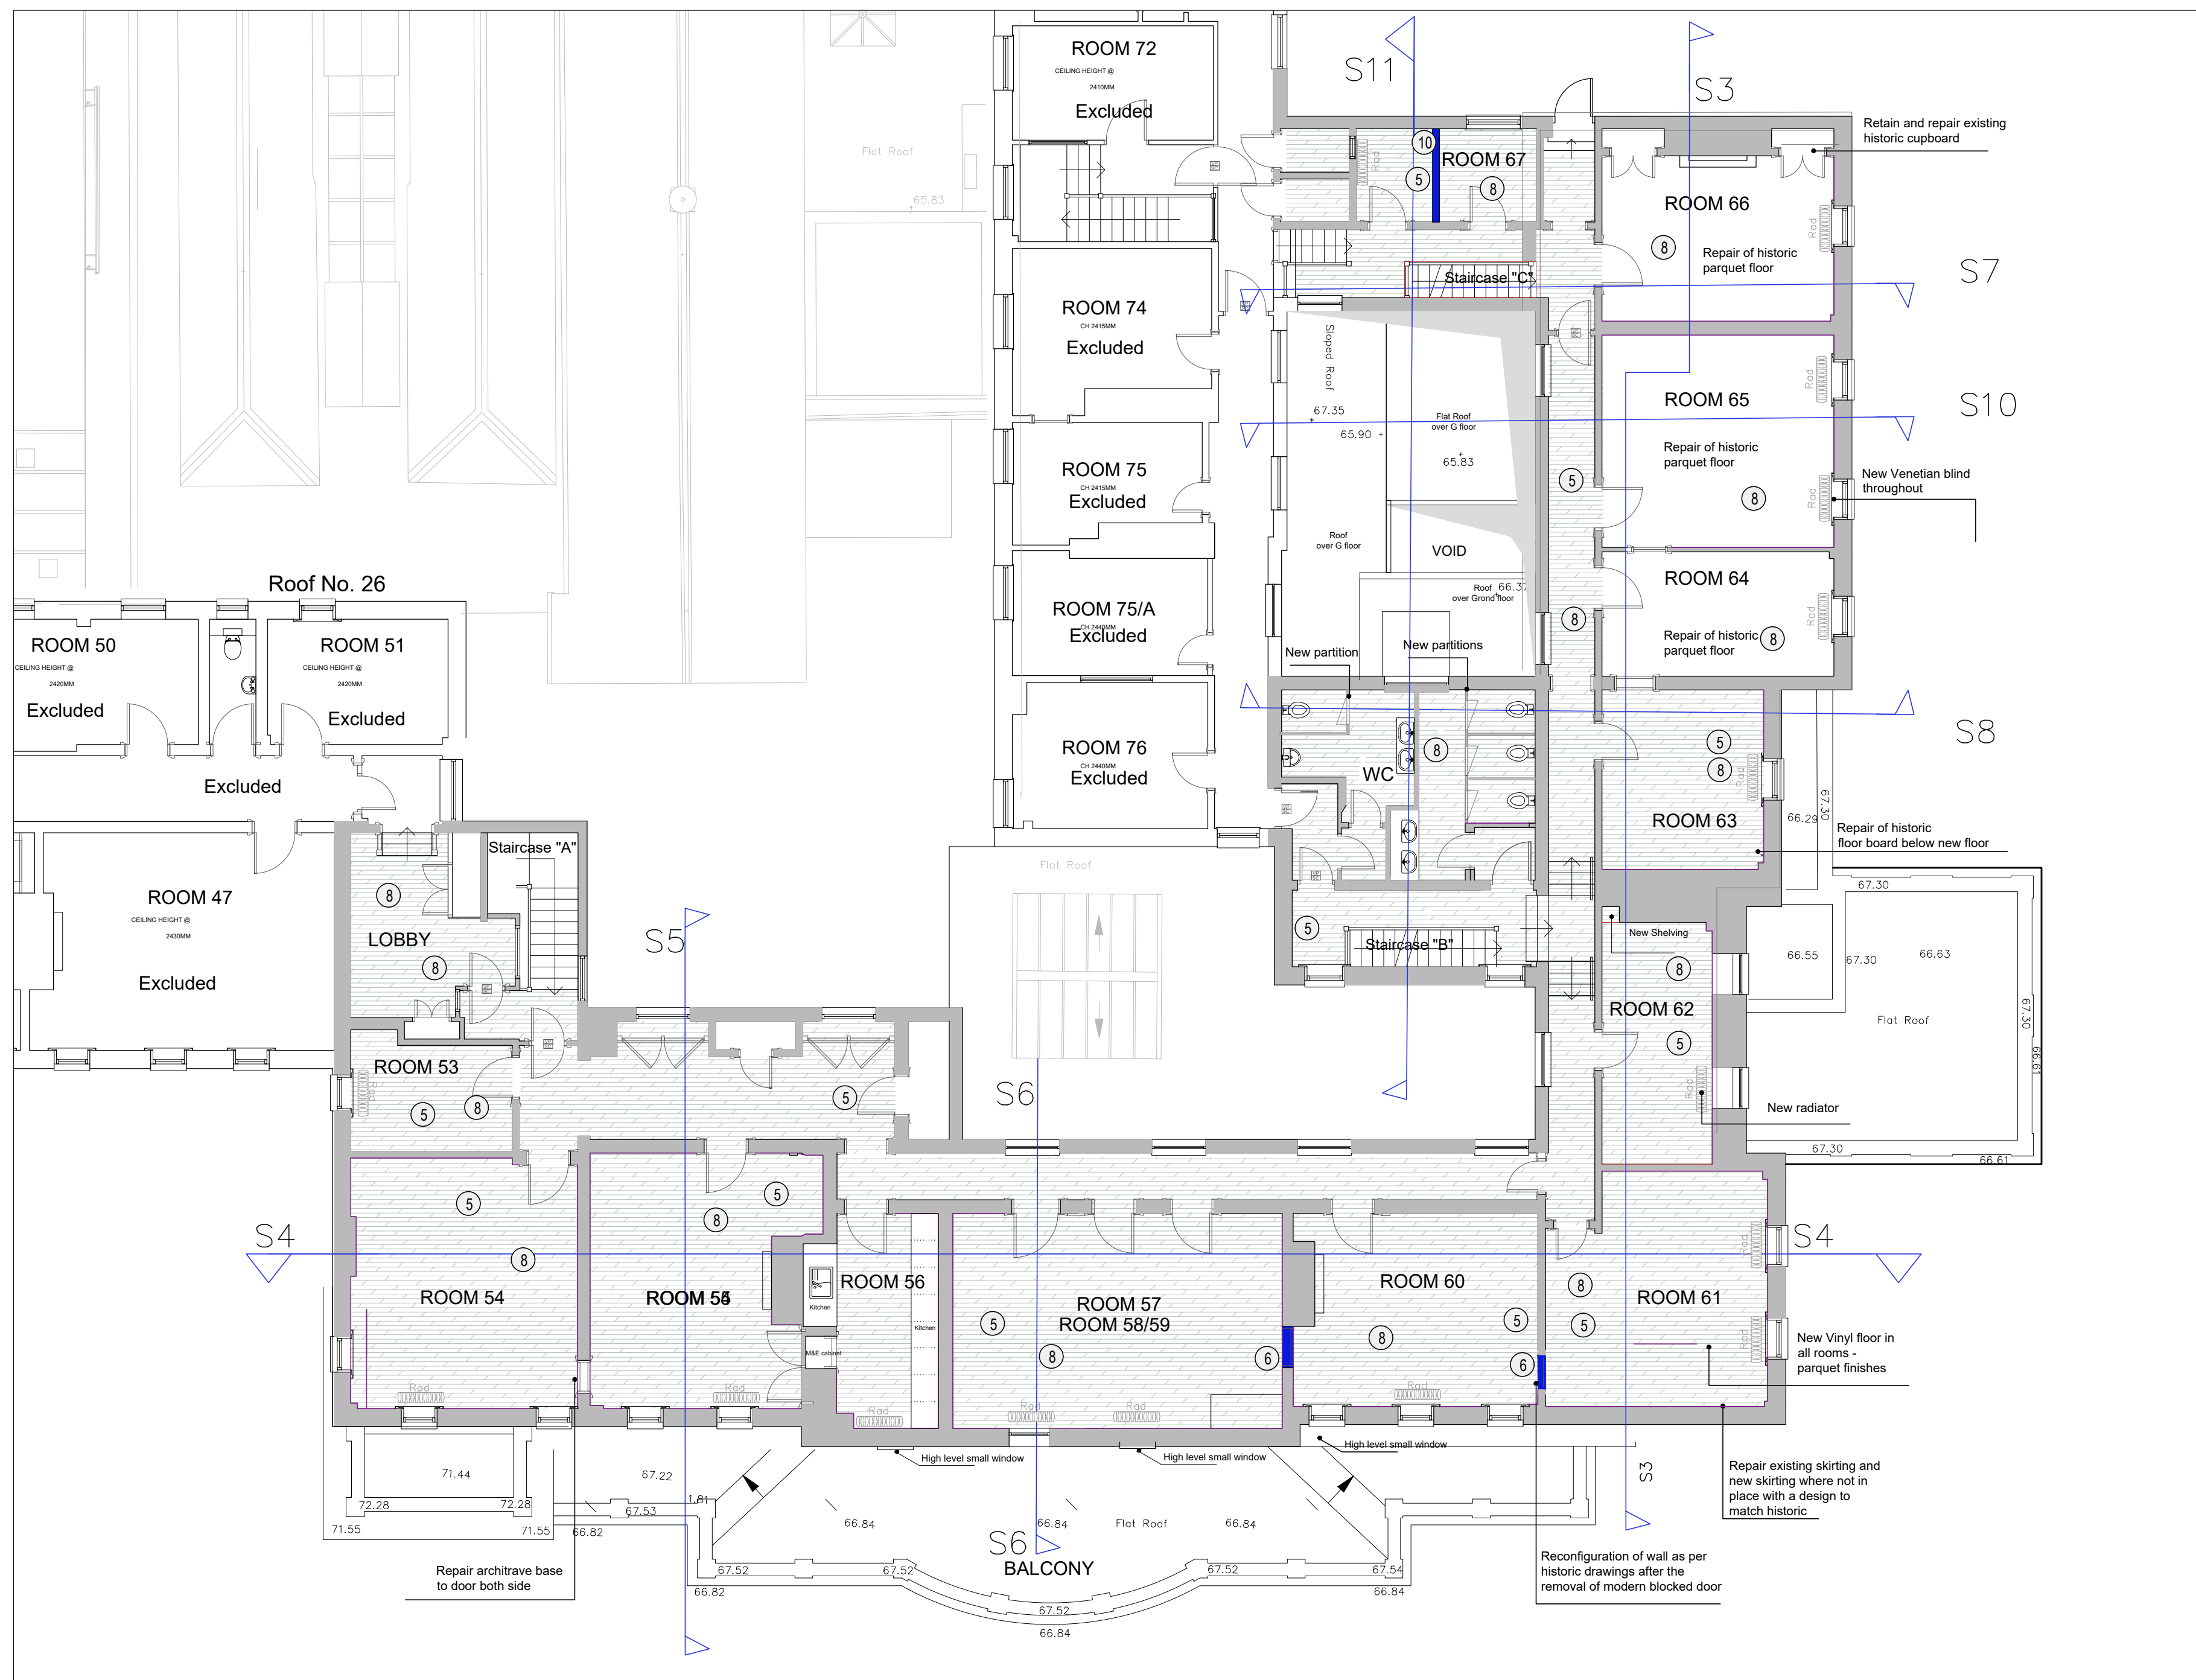


Notes: Please note that information used to produce these drawing is based on measured survey supplied by others; Heritage Architecture can not be held responsible for any inaccuracies that may exist. Please do not scale drawings. All dimensions should be verified on site.


Other SLHA Documentation
Drawing to be read in conjunction with Heritage Statement and Design and Access Statement.



HERITAGE ARCHITECTURE
62 British Grove, London, W4 2NL
E-mail: info@heritagearchitecture.co.uk
T: 020 8748 5501

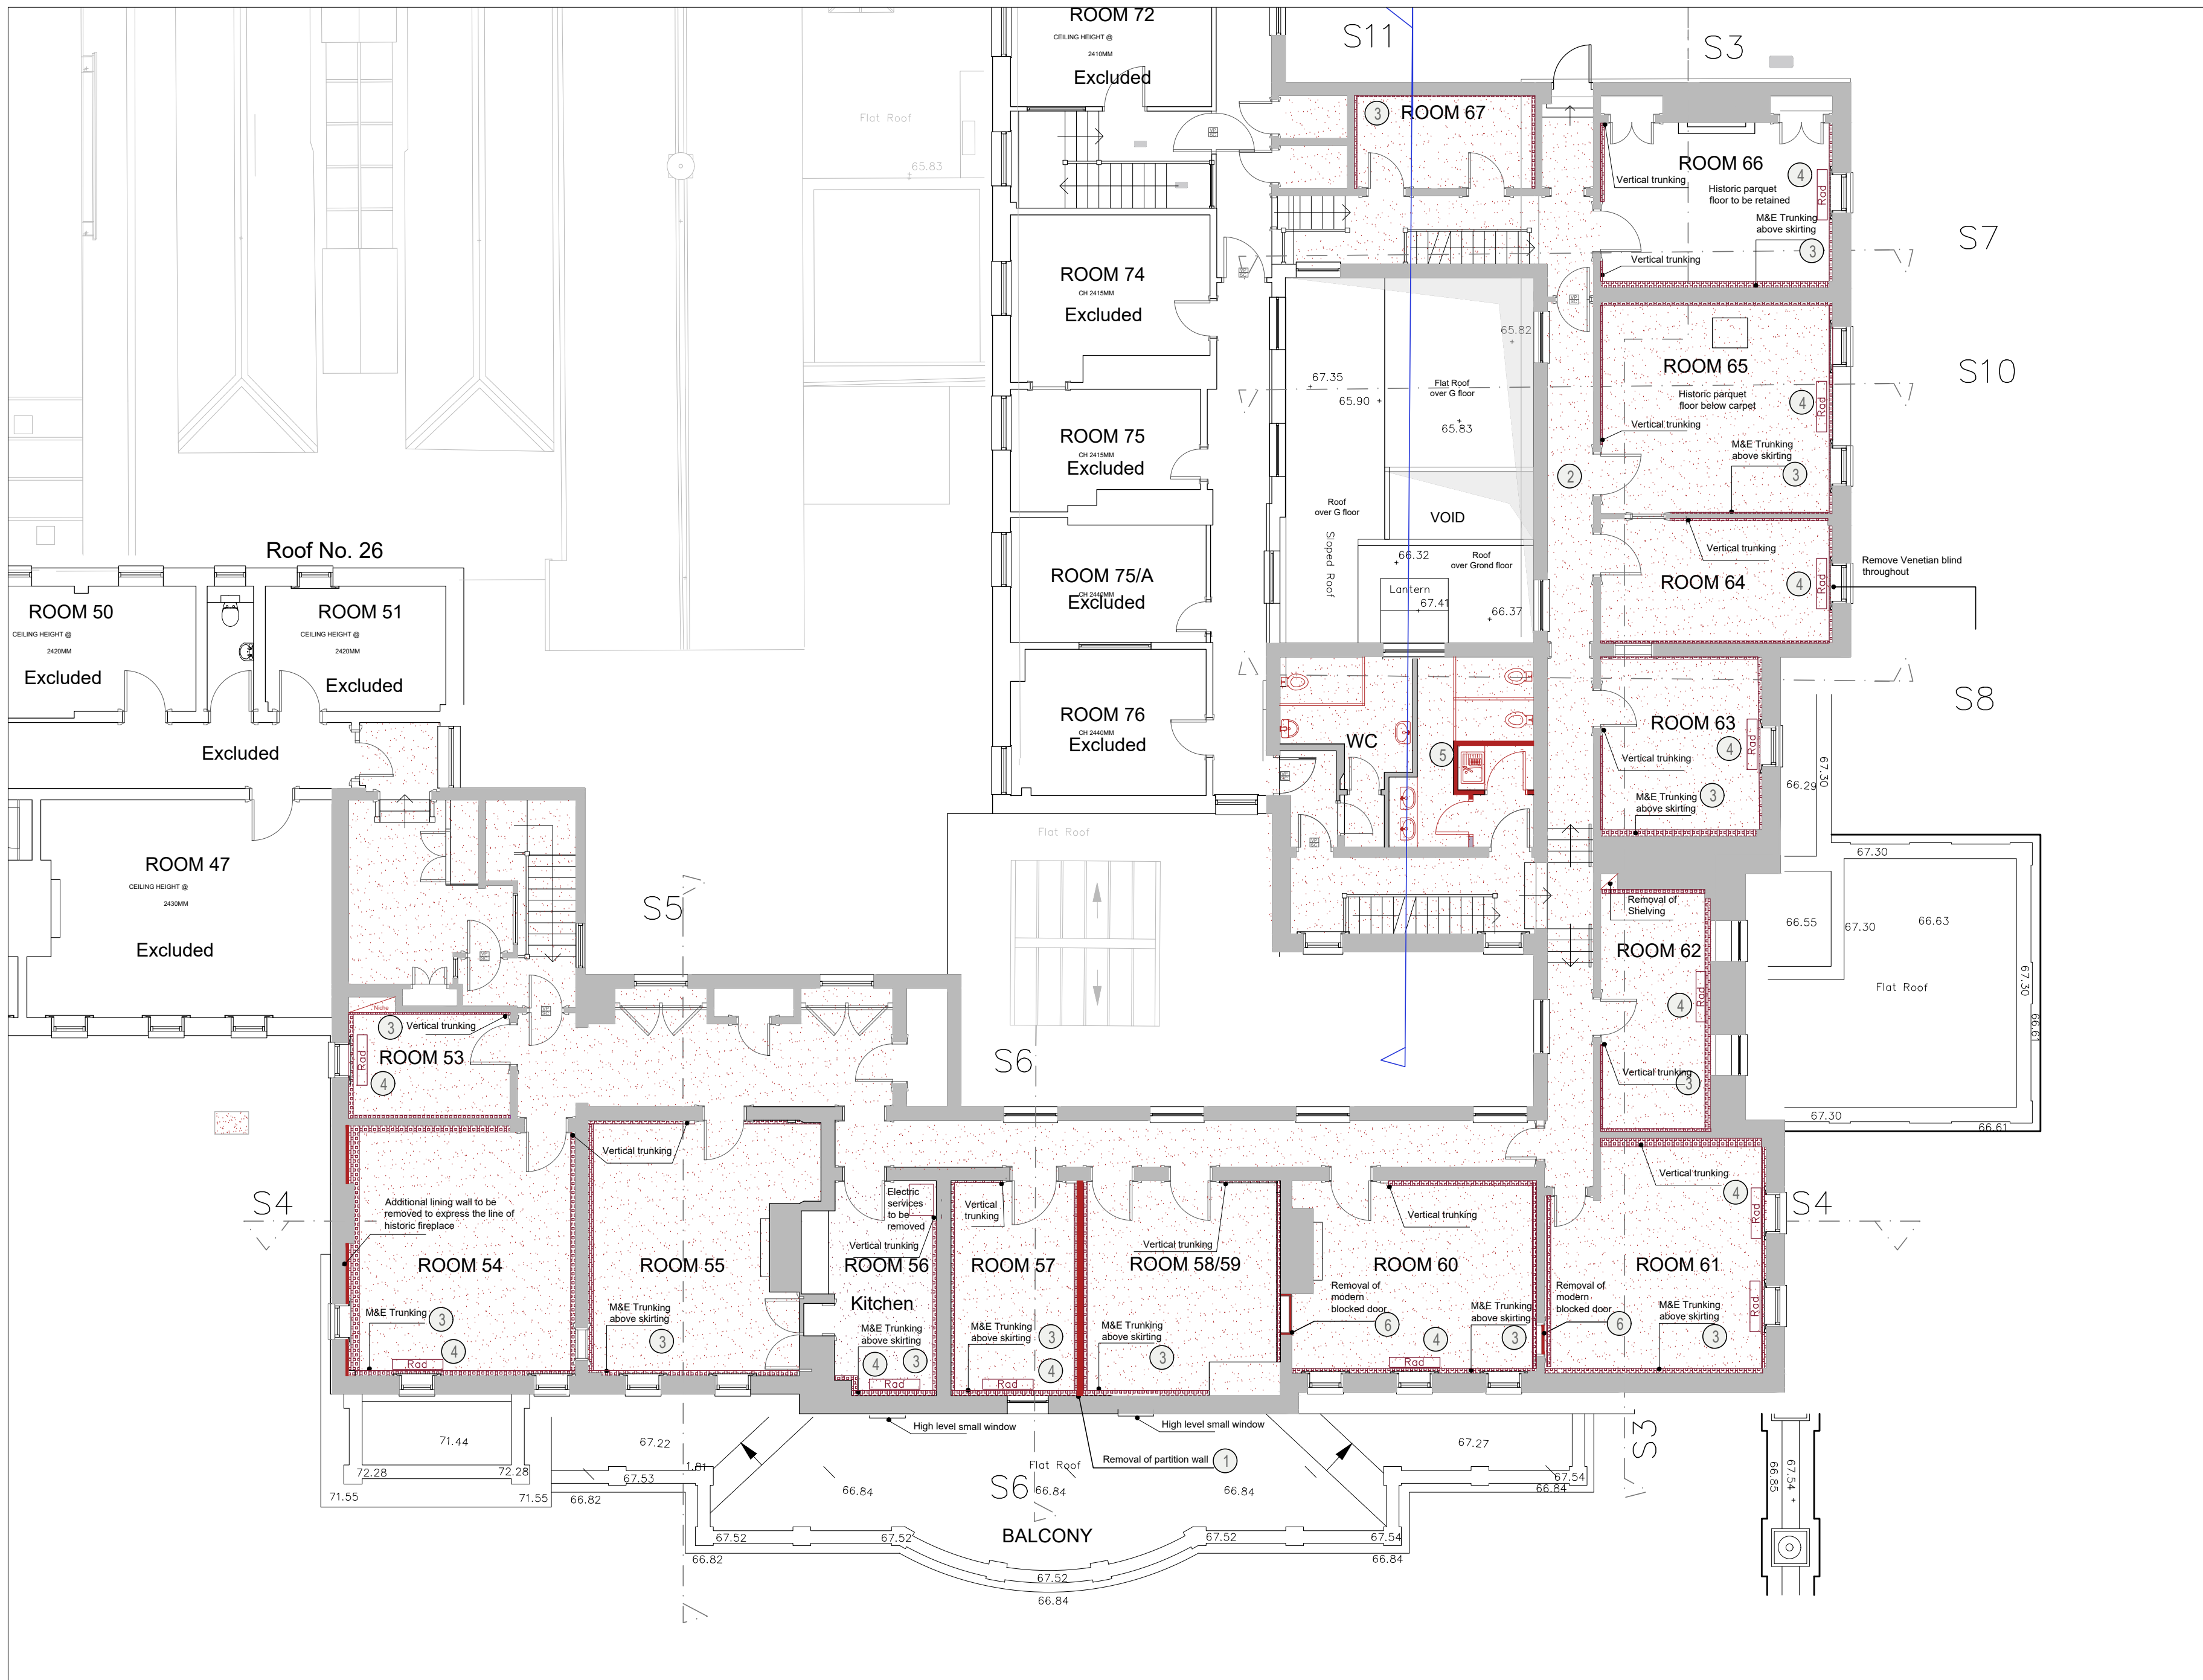

SECOND FLOOR PLAN

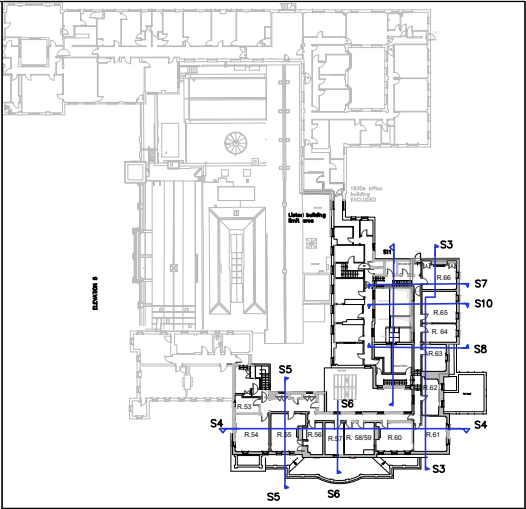

KEY		
①	Removal of partition wall between Rooms 57 and 58/59	
②	Removal of existing carpet thorough	
③	Removal of all M&E trucking / vertical and horizontal above skirting	
④	Removal of all modern radiator	
⑤	Removal of partition wall between Toilet and tea point	
⑥	Removal of modern doors	

Notes: Please note that information used to produce these drawing is based on measured survey supplied by others; Heritage Architecture can not be held responsible for any inaccuracies that may exist. Please do not scale drawings. All dimensions should be verified on site.

Other SLHA Documentation
Drawing to be read in conjunction with Heritage Statement and Design and Access Statement.

Job N.	N2959	Drawing Title	DEMOLITION_SECOND FLOOR PLAN	Drawing Number	702						
Job Title	HEATHERDEN HALL PINWOOD - HH-02 - REFURBISHMENT OF SECOND FLOOR - CLUB ADMIN			Date	10/11/2023	Scale	1 : 100	Size	A2	Rev.	LB



HERITAGE ARCHITECTURE
62 British Grove, London, W4 2NL
E-mail: info@heritagearchitecture.co.uk
T: 020 8748 5501