

10m SCALE 1:1000
PLANNING

Revisions

Job Title
PROPOSED DATA CENTRE DEVELOPMENT

Location
**SITE 2, THORNEY LANE BUSINESS PARK
THORNEY LANE SOUTH, IVER**

Drawing Title
ILLUSTRATIVE BLOCK PLAN


Date 07/09/22 Drawn

Scale 1:1,000 @ A1 Checked


ALL DIMENSIONS TO BE CHECKED ON SITE.
COPYRIGHT & INTELLECTUAL PROPERTY RIGHTS REMAIN WITH LANGLEY HALL ASSOCIATES LTD

LHA Royal Station Court, Twyford
Reading, Berkshire, RG10 9NF
Tel: 0118 932 0980
e-mail: architecture@langley-hall.co.uk

Dwg no. 5760-PL-110 Revision

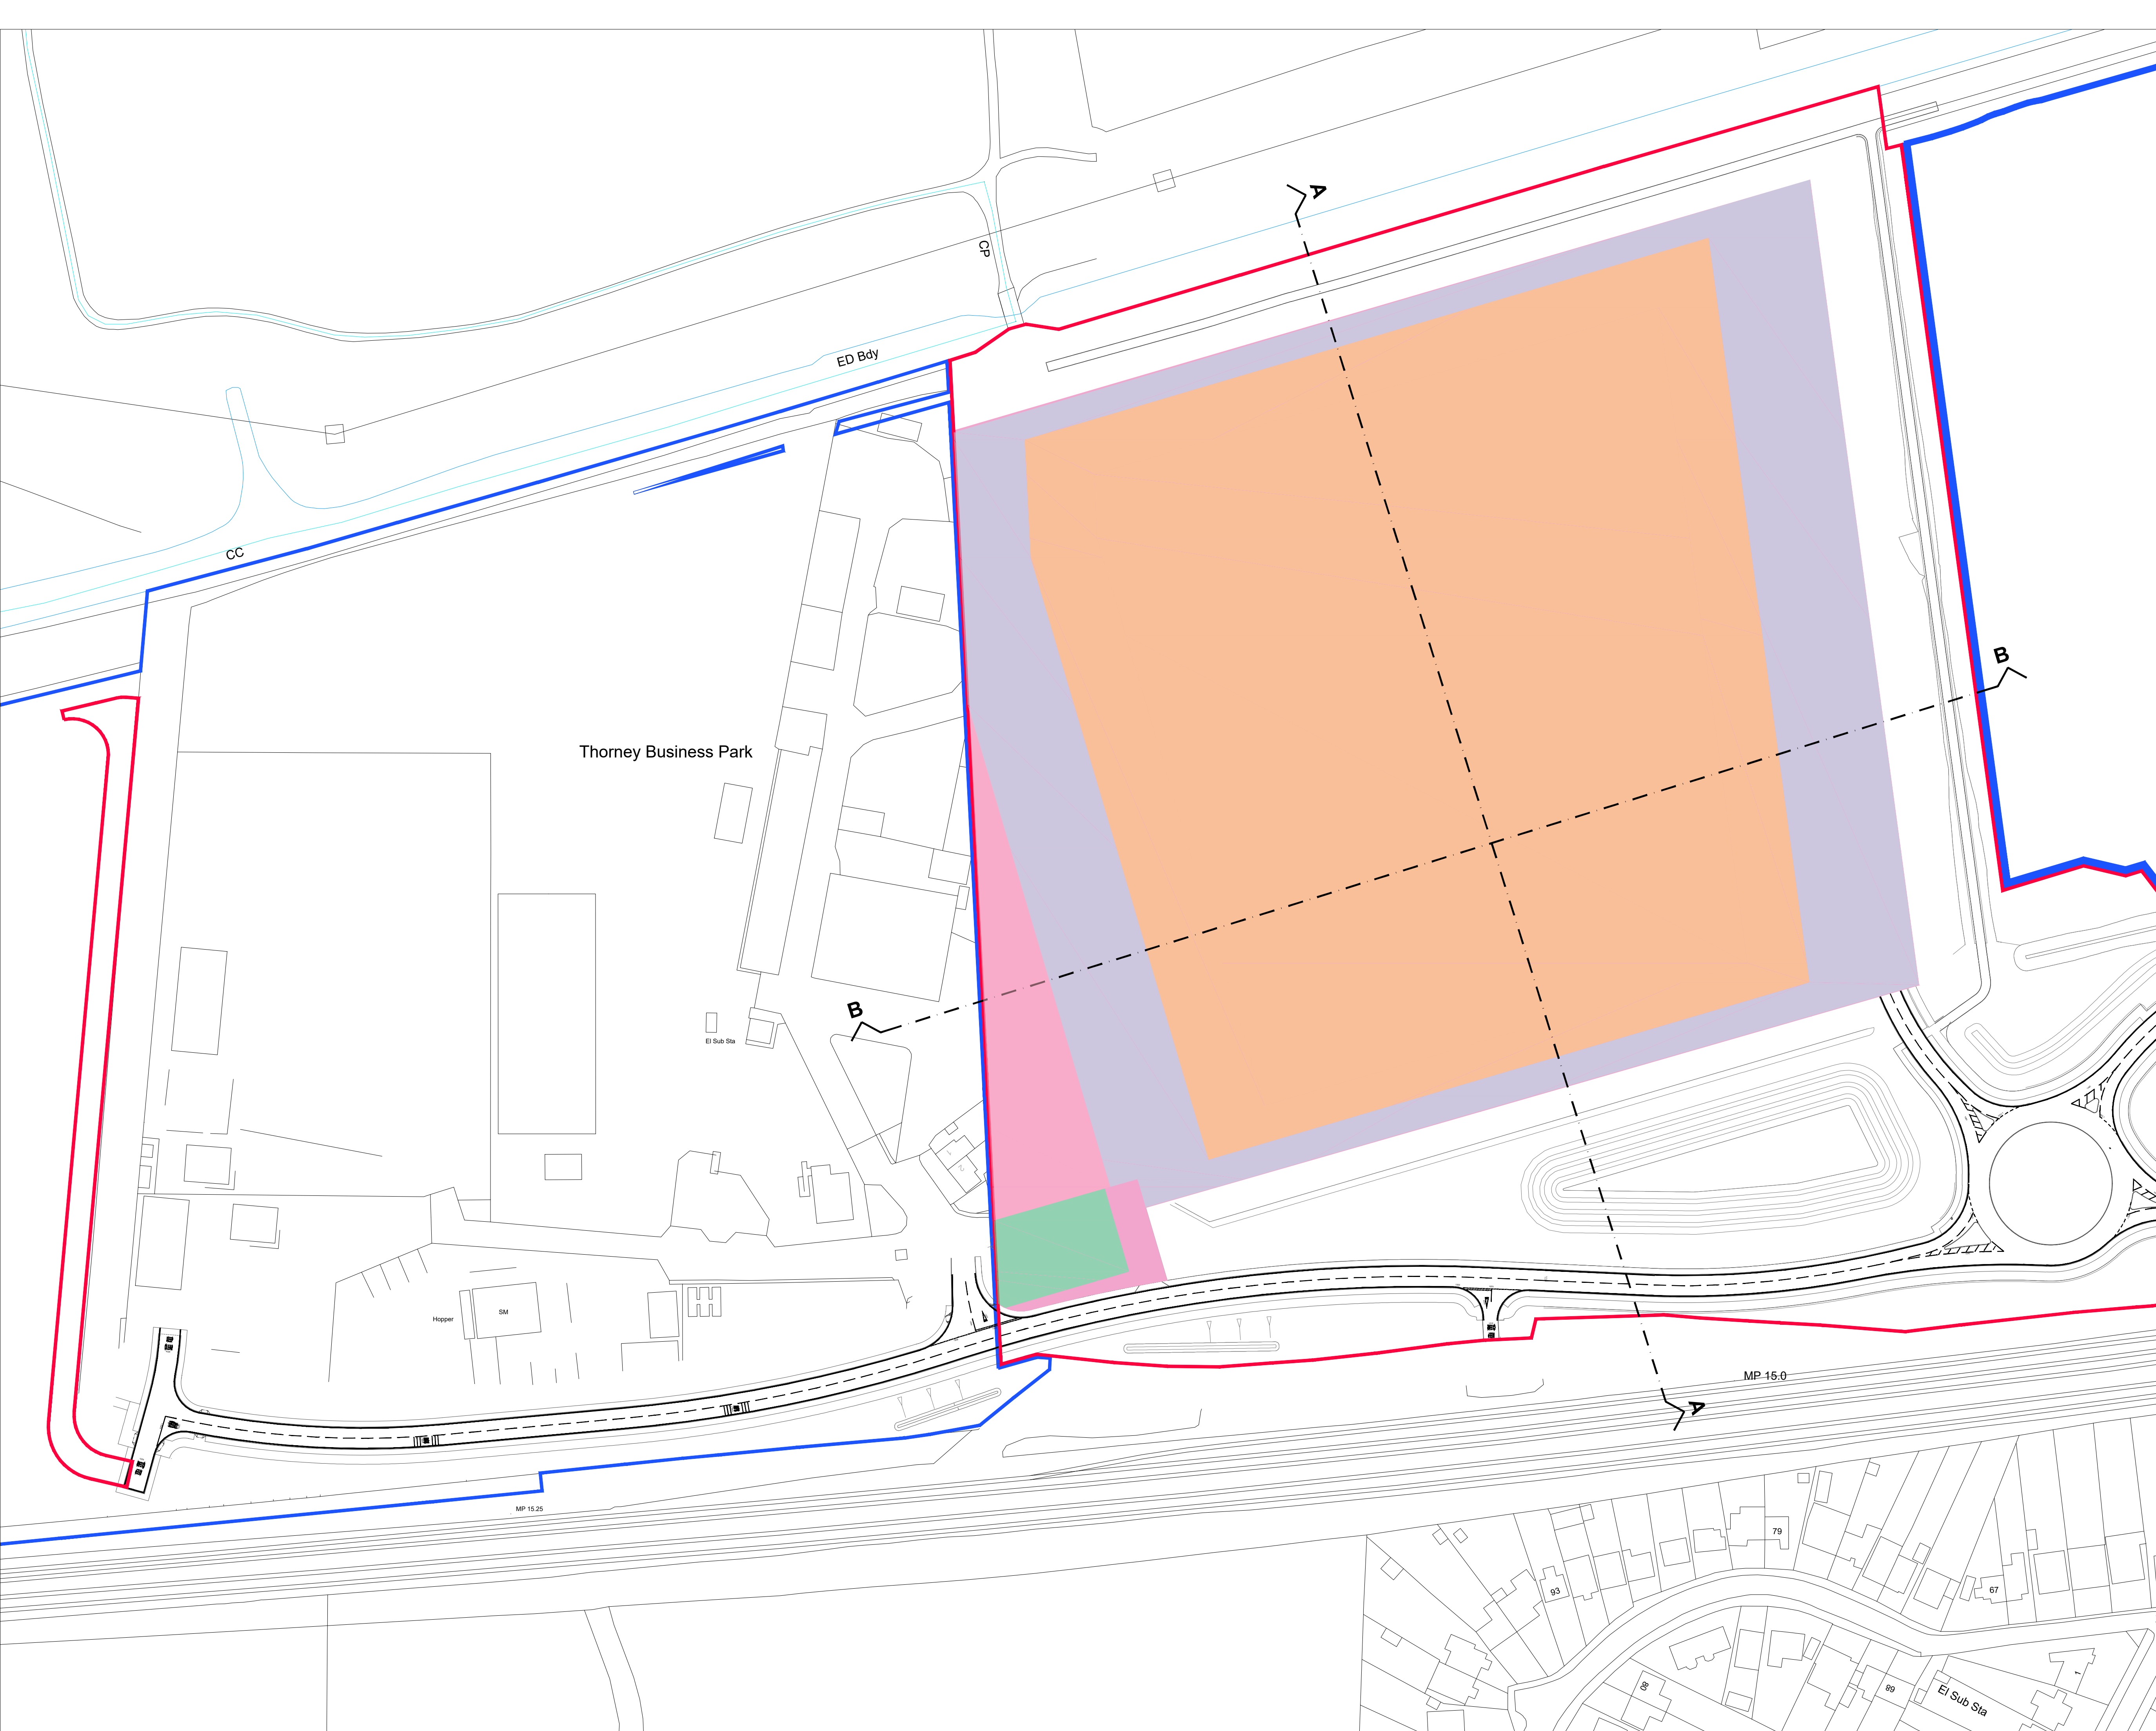

- BUILDING HEIGHT PARAMETERS**
Heights are from the finished floor level of the relevant building and should be read in conjunction with Parameters Plan 4
- HEIGHT ZONE 1:**
25m inclusive of roof top plant
 - HEIGHT ZONE 2:**
Up to 3m
 - HEIGHT ZONE 3:**
Site identified for sub-stations
Up to 12m
 - HEIGHT ZONE 4:**
Site identified for foul pumping station
Up to 3m
 - Outline planning application boundary**

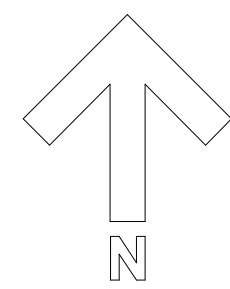

10m SCALE 1:1000

PLANNING

Revisions

Job Title

PROPOSED DATA CENTRE DEVELOPMENT

Location

SITE 2, THORNEY LANE BUSINESS PARK
THORNEY LANE SOUTH, IVER

Drawing Title

PARAMETER PLAN 2
BUILDING HEIGHTS - SITE PLAN


Date 07/09/22 Drawn

Scale 1:1,000 @ A1 Checked

ALL DIMENSIONS TO BE CHECKED ON SITE.
COPYRIGHT & INTELLECTUAL PROPERTY RIGHTS REMAIN WITH LANGLEY HALL ASSOCIATES LTD

LHA Royal Station Court, Twyford
Reading, Berkshire, RG10 9NF
Tel: 0118 932 0980
e-mail: architecture@langley-hall.co.uk

Dwg no. 5760-PL-016 Revision

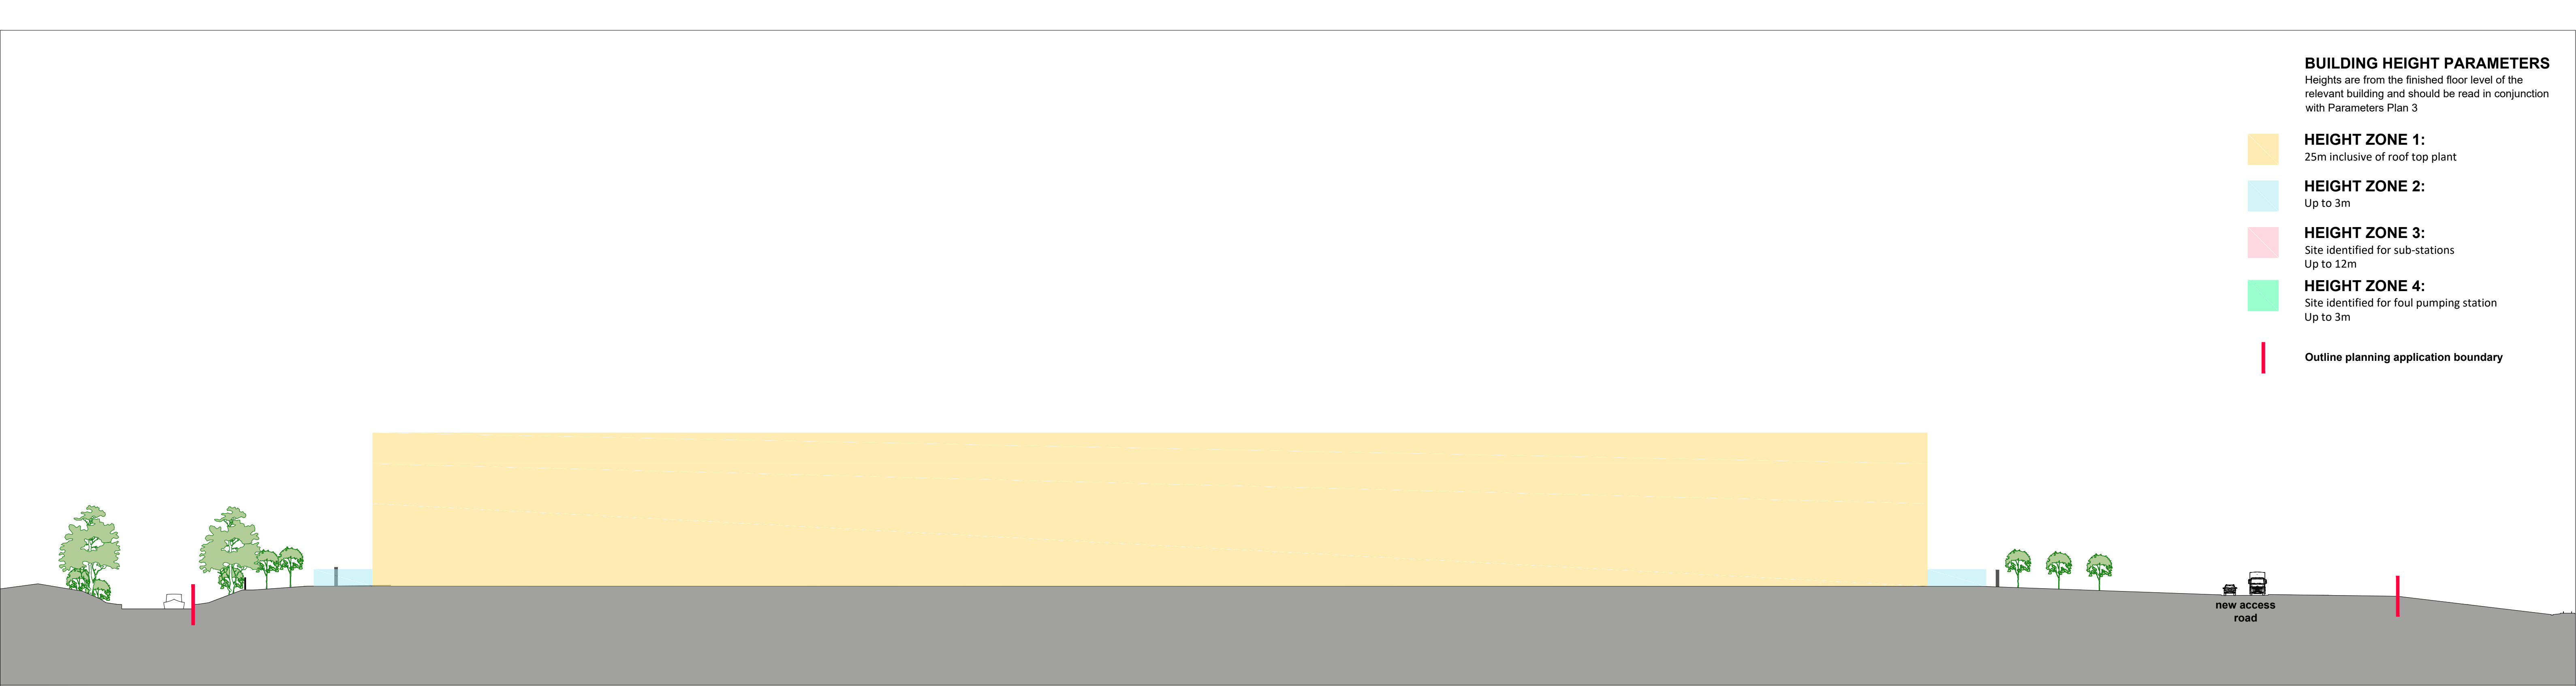

SECTION AA - LOOKING EAST



SECTION BB - LOOKING NORTH

BUILDING HEIGHT PARAMETERS
Heights are from the finished floor level of the relevant building and should be read in conjunction with Parameters Plan 3

HEIGHT ZONE 1:
25m inclusive of roof top plant

HEIGHT ZONE 2:
Up to 3m

HEIGHT ZONE 3:
Site identified for sub-stations
Up to 12m

HEIGHT ZONE 4:
Site identified for foul pumping station
Up to 3m

Outline planning application boundary

10m

SCALE 1:500

PLANNING

Revisions

Job Title

PROPOSED DATA CENTRE DEVELOPMENT

Location

SITE 2, THORNEY LANE BUSINESS PARK
THORNEY LANE SOUTH, IVER

Drawing Title

PARAMETER PLAN 3
BUILDING HEIGHTS - SECTIONS

Date

10/10/22

Drawn

Scale

1:500 @ A1

Checked

ALL DIMENSIONS TO BE CHECKED ON SITE.
COPYRIGHT & INTELLECTUAL PROPERTY RIGHTS REMAIN WITH LANGLEY HALL ASSOCIATES LTD

LHA

Royal Station Court,
Reading, Berkshire, RG10 9NF
Tel: 0118 932 0980
e-mail: architecture@angley-hall.co.uk

Dwg no.

5760-PL-017

Revision