

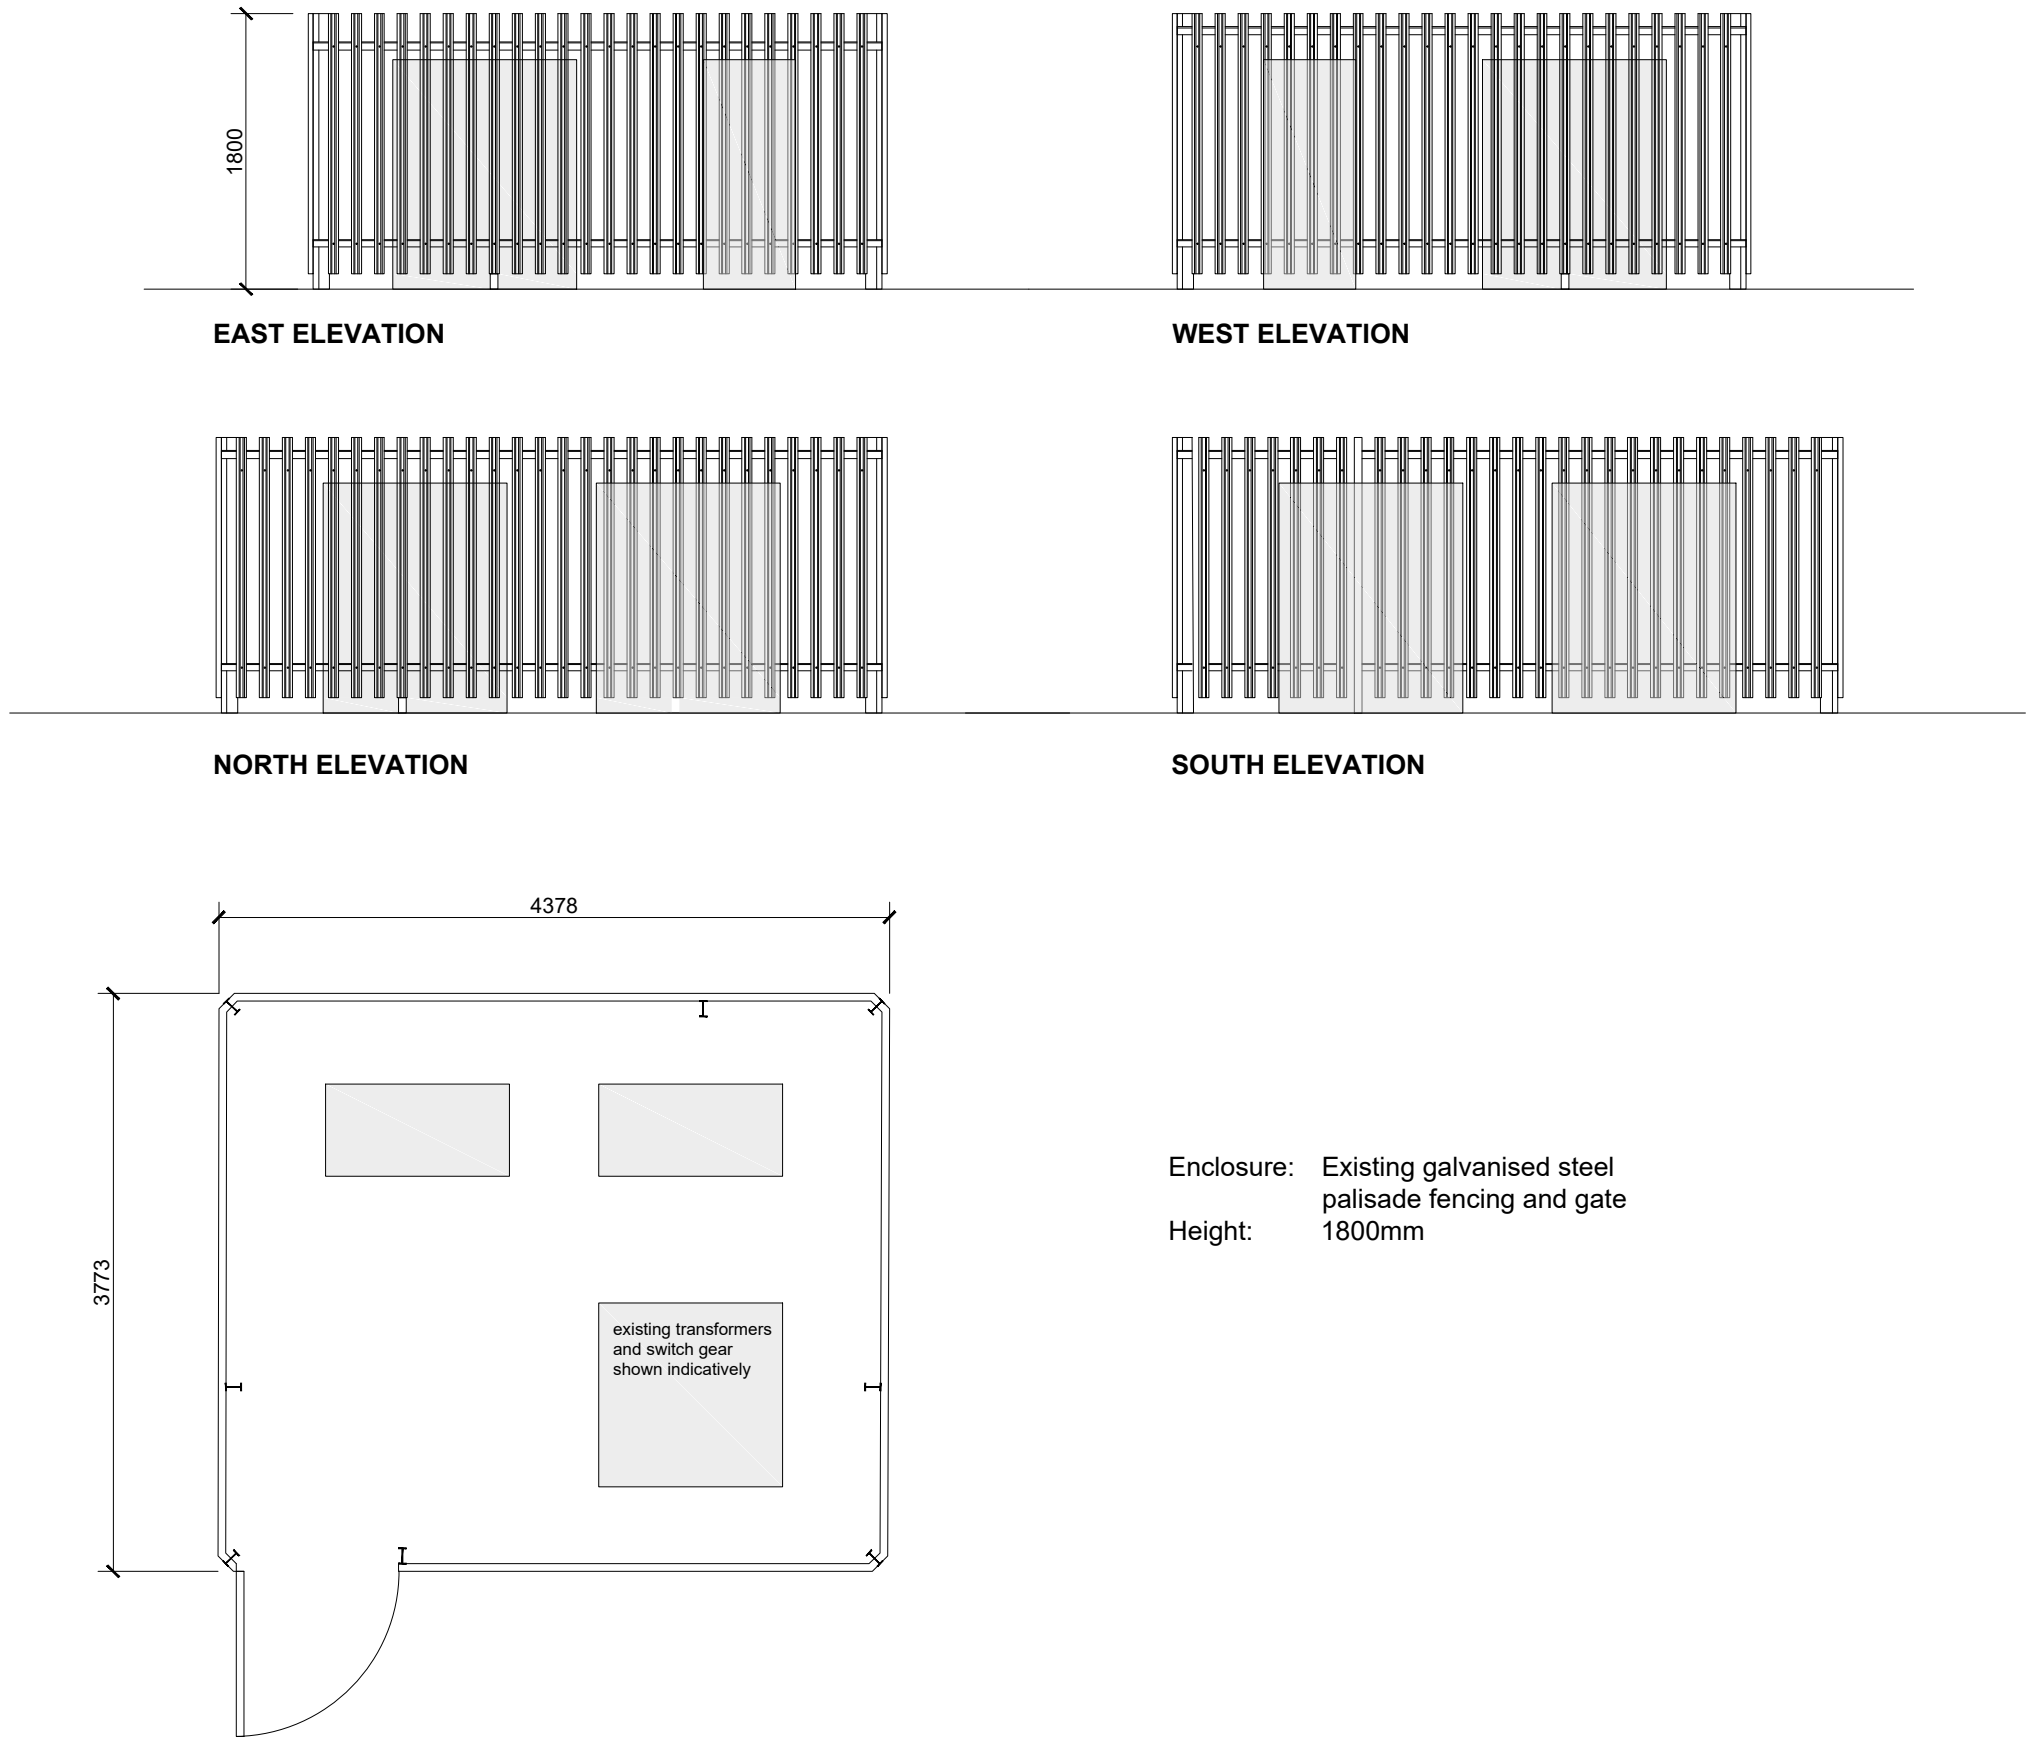


SITE PLAN
Scale 1:100


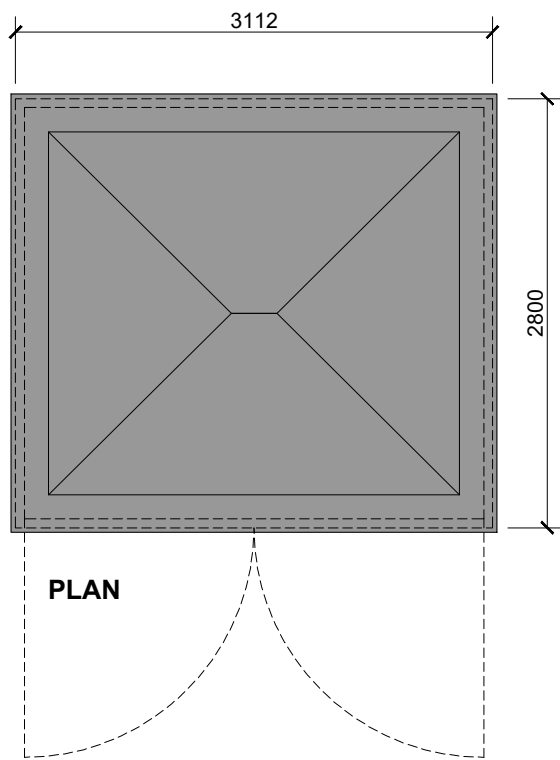


RELOCATED TARMAC SUB-STATION PLAN AND ELEVATIONS
Scale 1:50

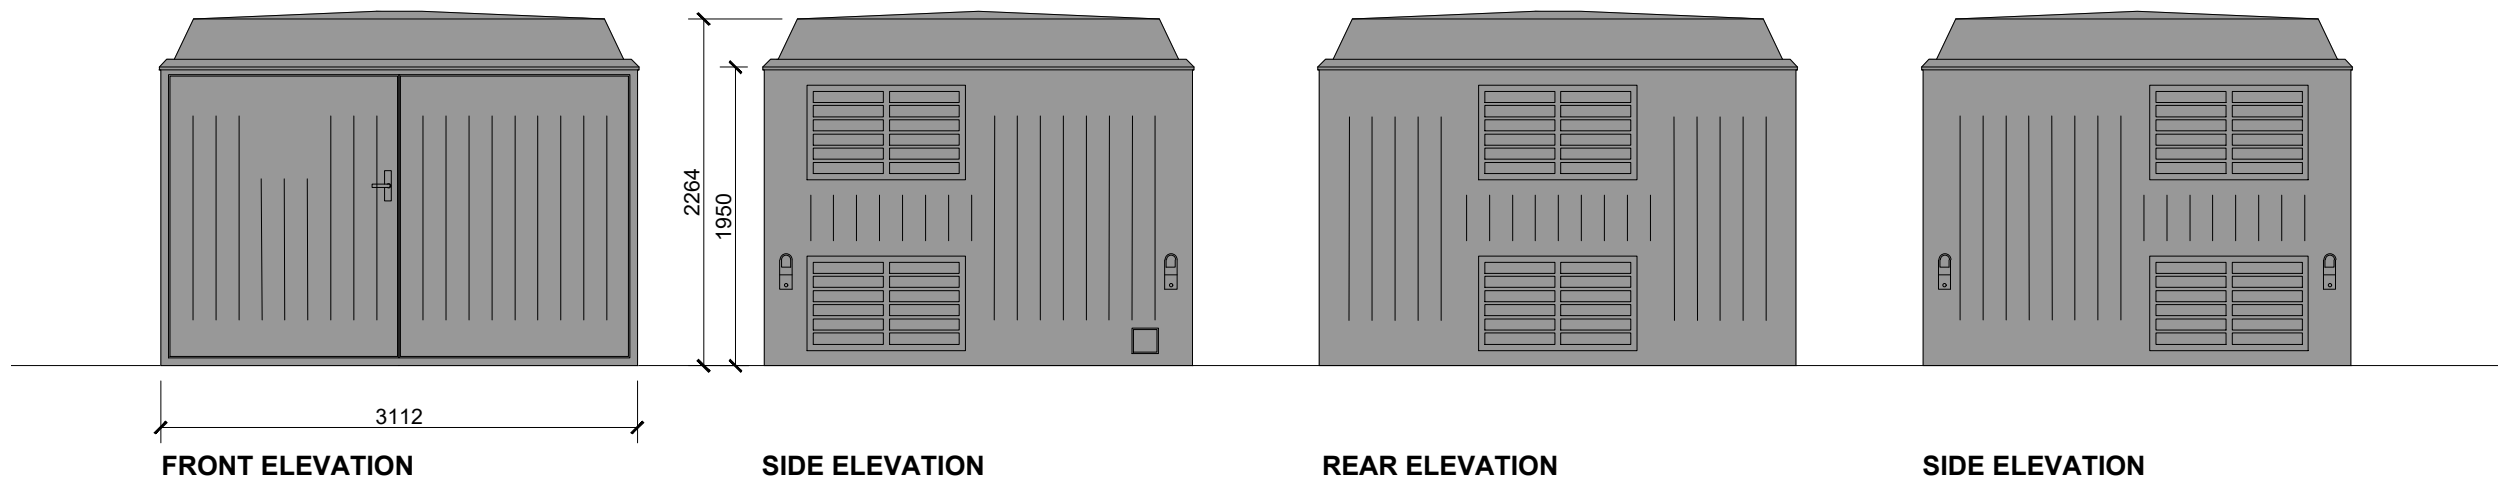


Enclosure: SSEN TR18 GRP Enclosure
Colour: Dark grey

TYPICAL SUB-STATION ENCLOSURE PLAN AND ELEVATIONS
Scale 1:50

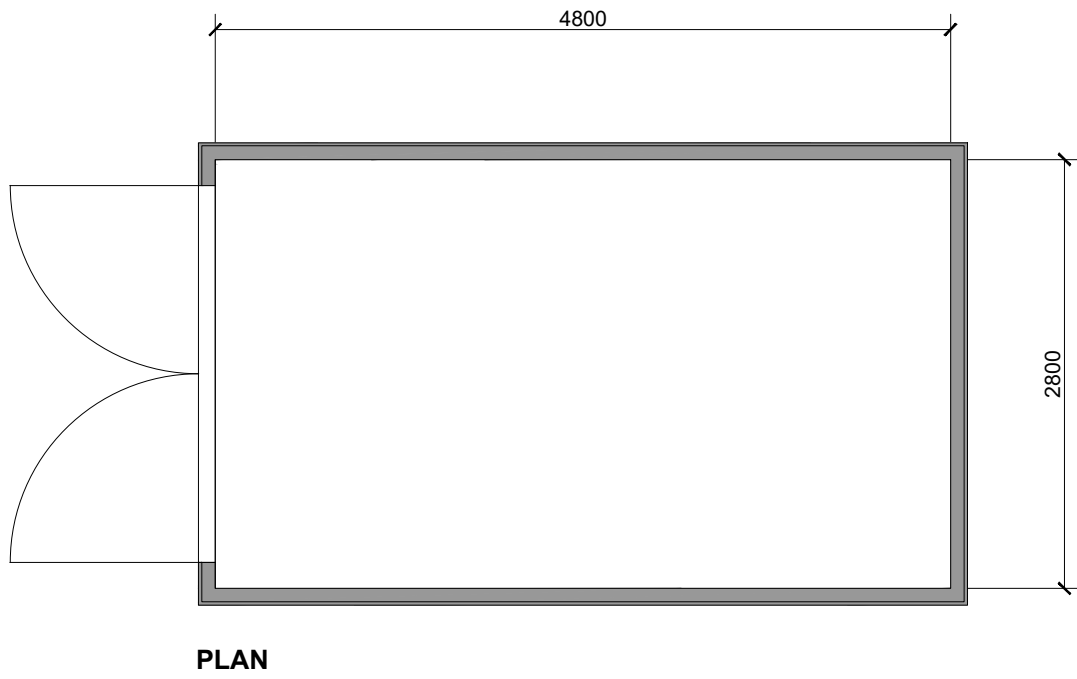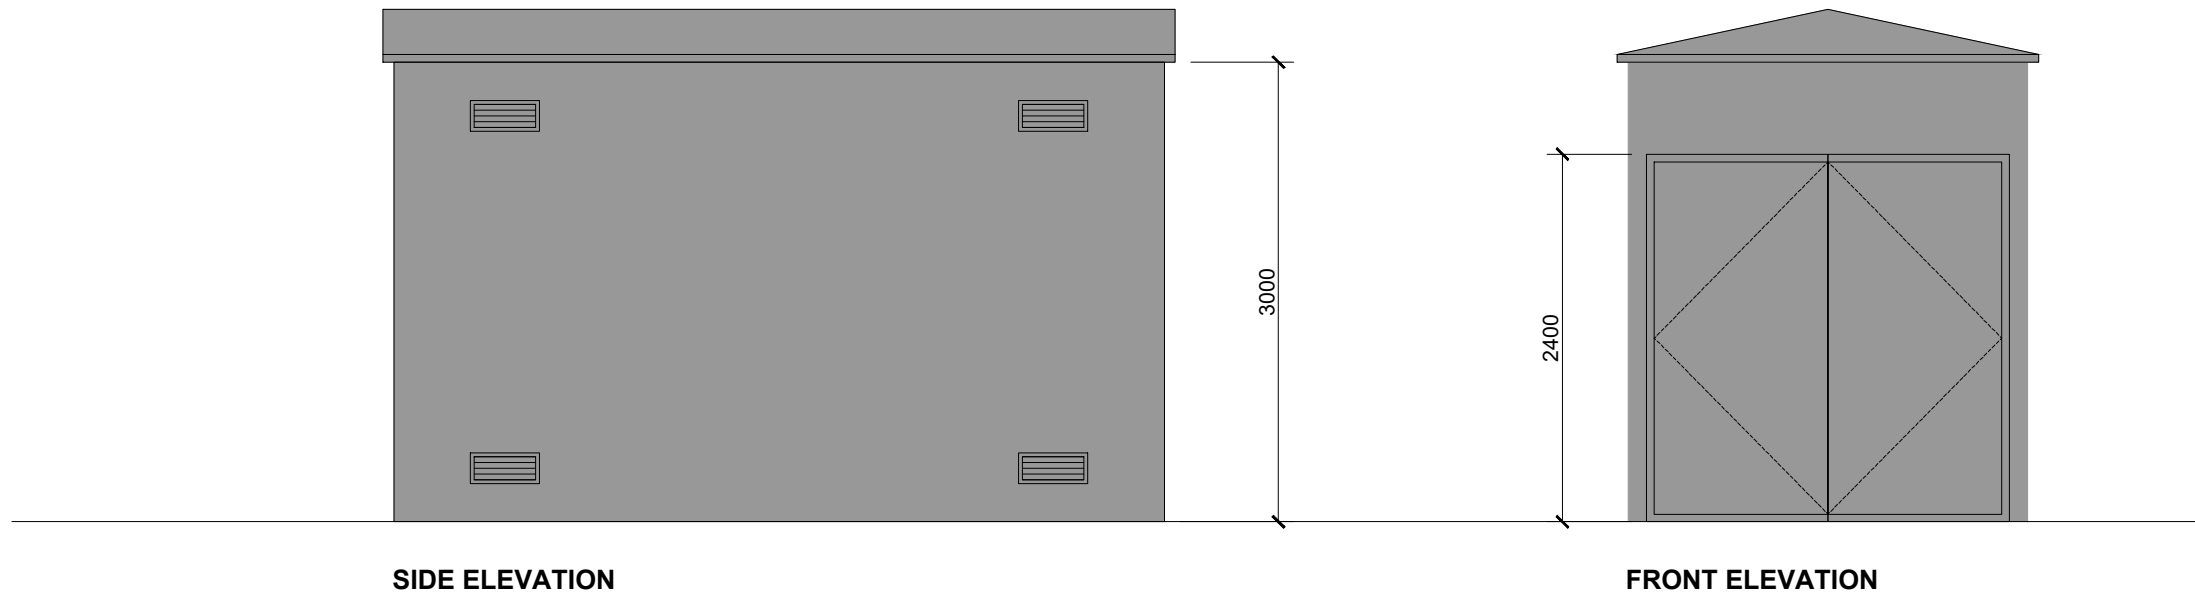

Enclosure: 1 hour fire rated pre-finished
steel enclosure
Colour: Dark grey

TYPICAL SWITCH-ROOM ENCLOSURE PLAN AND ELEVATIONS
Scale 1:50

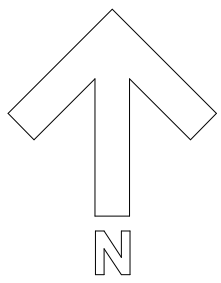

1m SCALE 1:50

1m SCALE 1:100

PLANNING

Revisions

Job Title

**PROPOSED SUB-STATION
AND SWITCH-ROOM**

Location

**THORNEY LANE BUSINESS PARK
THORNEY LANE SOUTH, IVER**

Drawing Title

GENERAL ARRANGEMENT DRAWING

Date 16/04/24 Drawn

Scale SWITCH-ROOM Checked

ALL DIMENSIONS TO BE CHECKED ON SITE.
COPYRIGHT & INTELLECTUAL PROPERTY RIGHTS REMAIN WITH LANGLEY HALL ASSOCIATES LTD

LHA Royal Station Court, Twyford
Reading, Berkshire, RG10 9NF
Tel: 0118 932 0980
e-mail: architecture@langley-hall.co.uk

Dwg no. 5760-PL-302 Revision C