



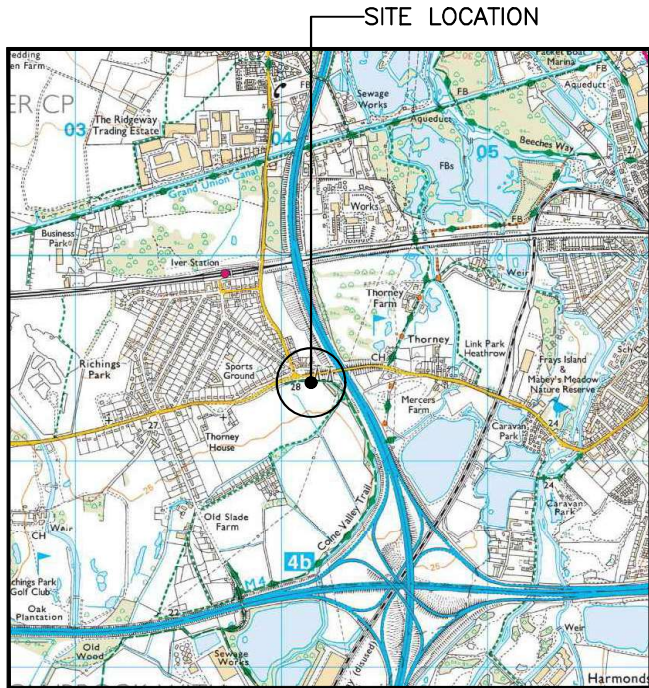




SITE LOCATION (Scale 1:25000)

Ordnance Survey map extract
based upon Landranger map series
with the permission of the controller of
Her Majesty's Stationery Office
Licence no. 100023487
Crown copyright.

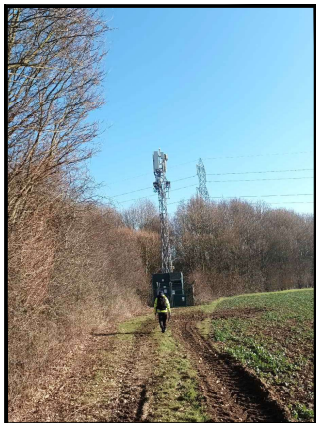

SITE PHOTOGRAPH

These drawings comply with VF Standard ICNIRP guidelines, under configuration VM6F
Designed in accordance with Cornerstone documents: SDN0007 & SDN0009

 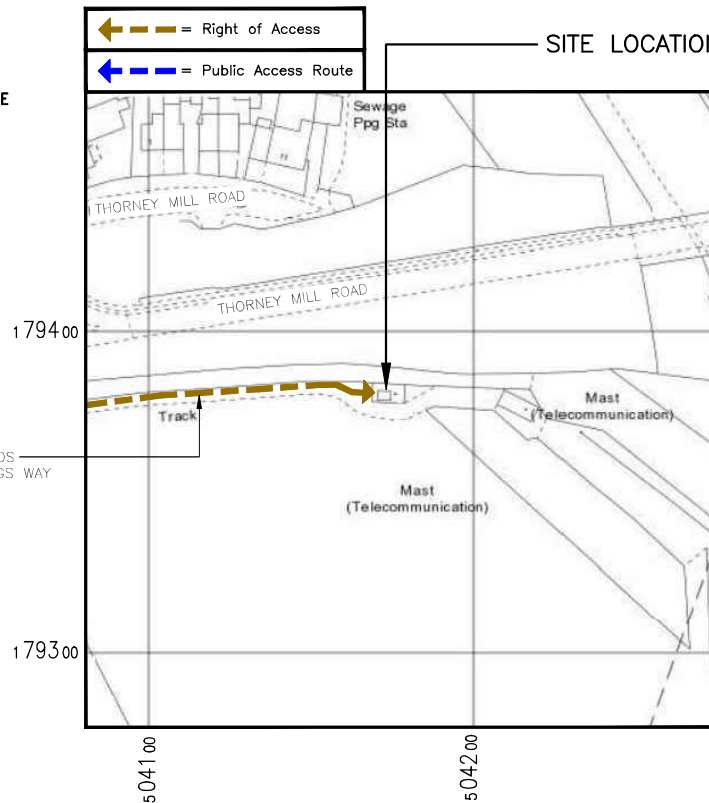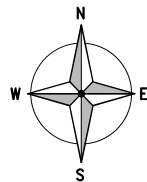

DETAILED SITE LOCATION (Scale 1:1250)

Based upon Ordnance Survey map extract
with the permission of the Controller of
Her Majesty's Stationery Office.
Crown copyright.
Licence No. 100020449

ALL DIMENSIONS ARE IN mm UNLESS NOTED OTHERWISE

N.G.R. E: 504177 N: 179375


DIRECTIONS TO SITE:
LEAVE THE M25 AT JUNCTION 15, THEN
MERGE ONTO THE M4 AND BRANCH LEFT.
AT LANGLEY ROUNDABOUT TAKE THE 1ST
EXIT ONTO THE A4 THEN AT TRAFFIC
SIGNALS TURN LEFT ON THE SUTTON LANE.
AT ROUNDABOUT, TAKE THE 2ND EXIT ONTO
SUTTON LANE. AT TRAFFIC TURN RIGHT ONTO
NORTH PARK. CONTINUE FORWARD ONTO
RICHINGS WAY. ACCESS TO THE SITE IS ON
THE RIGHT HAND SIDE THROUGH TWO SETS
OF DOUBLE GATES, THE SITE IS LOCATED
ALONG THE DIRT TRACK.

NOTES:

A	Issued for Approval	ASE	RP	27.02.23
REV	MODIFICATION	BY	CH	DATE



Cell Name		Opt.
LANBOURNE FARM		A
Cell ID No		
CORNERSTONE	VMO2	VF
200906_22	3442	95003_6
Site Address / Contact Details		
THORNEY LANE NORTH RICHINGS PARK IVER BUCKINGHAMSHIRE SLO 9AQ		
Drawing Title:		
SITE LOCATION MAPS		
Purpose of issue:		Dwg Rev:
PLANNING		
Drawing Number:		A
100		
Surveyed By:		Original Sheet Size:
ADC		A3
Drawn:	Date:	Checked:
ASE	27.02.23	RP
		Date:
		27.02.23
		A

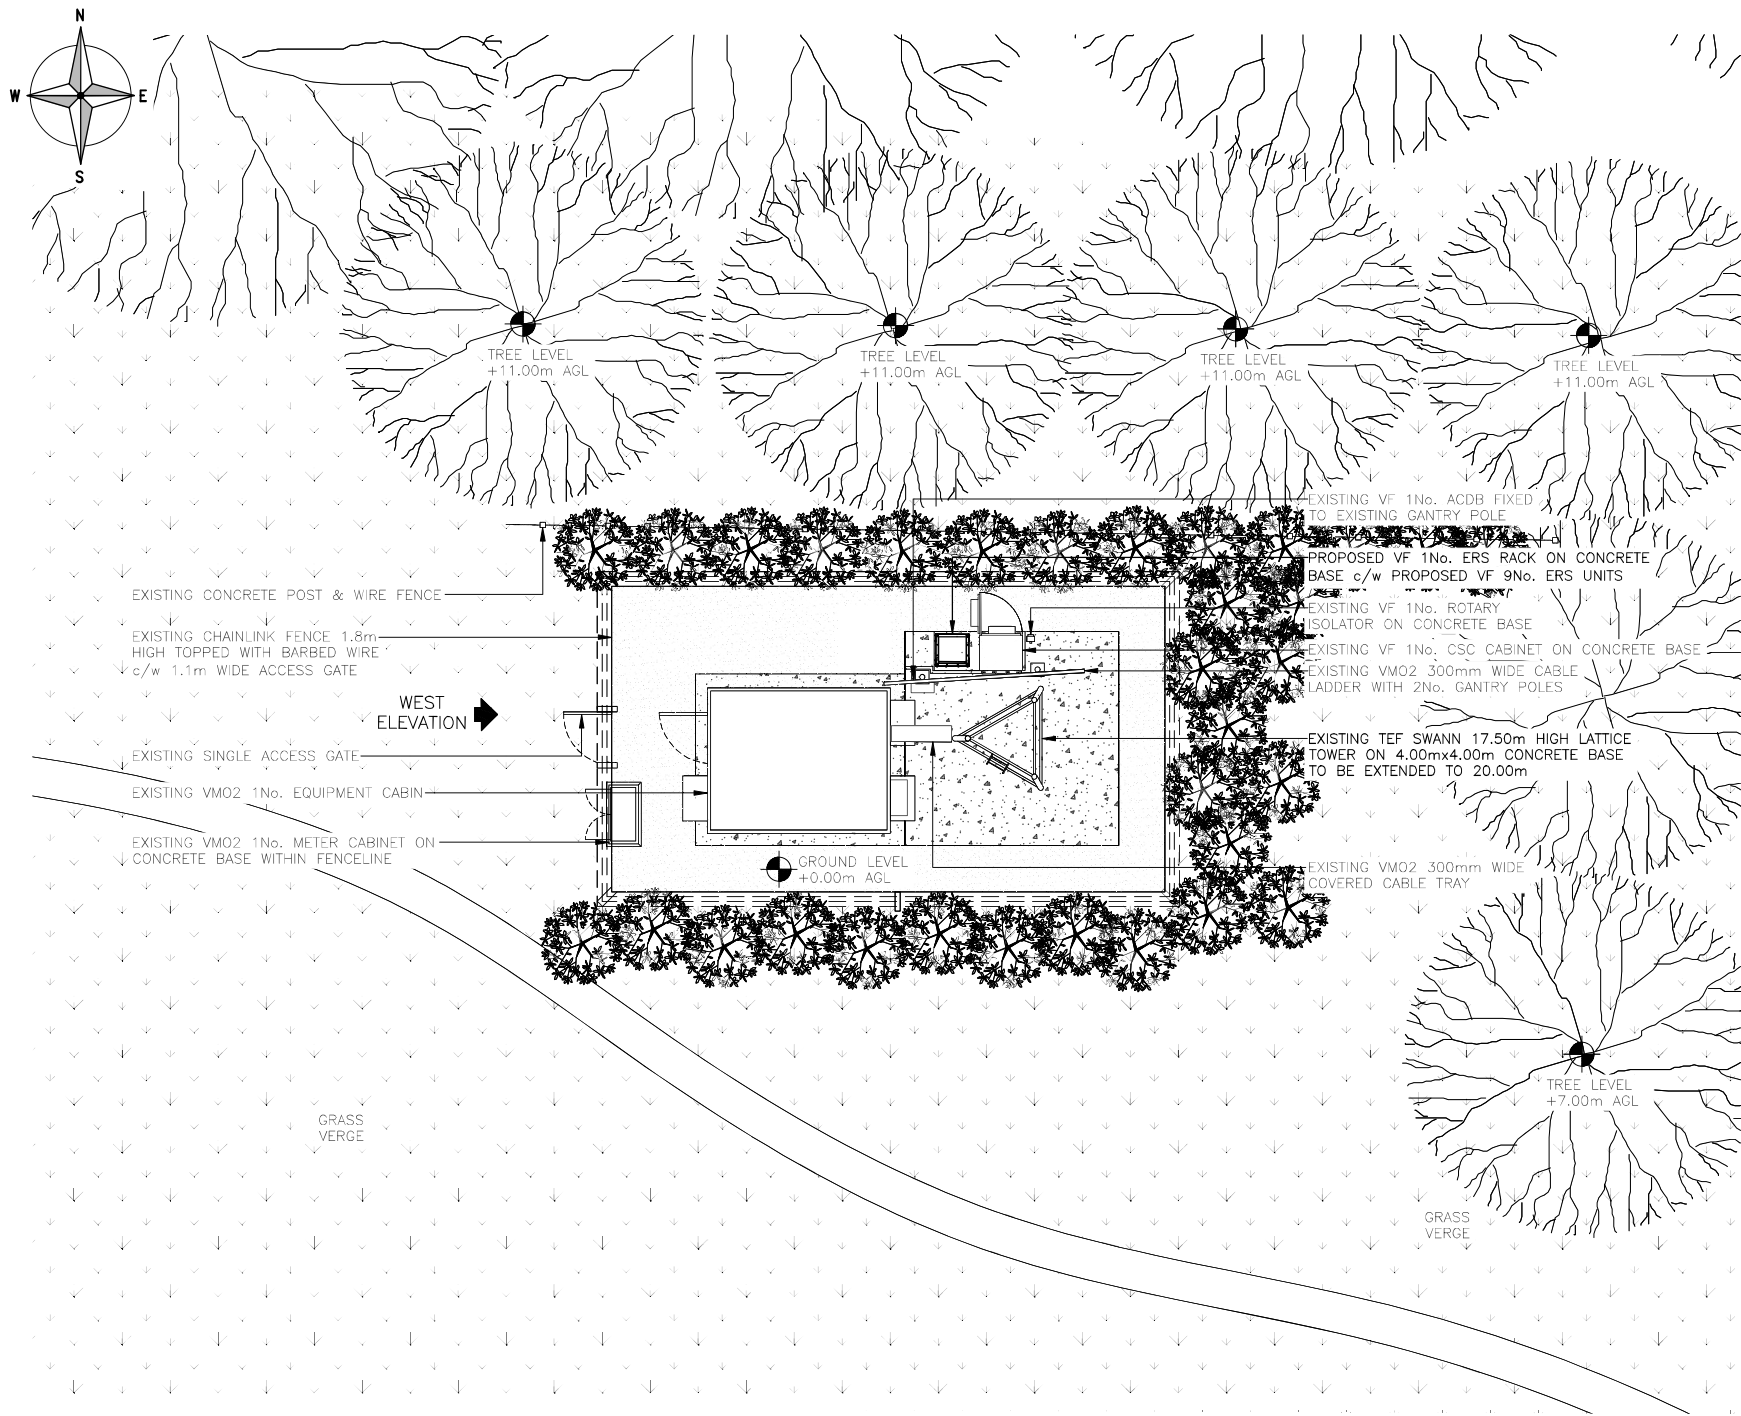

These drawings comply with VF Standard ICNIRP guidelines, under configuration VM6F
Designed in accordance with Cornerstone documents: SDN0007 & SDN0009

PROPOSED SITE PLAN
(1:100)



ALL DIMENSIONS ARE IN mm UNLESS NOTED OTHERWISE			
N.G.R	E: 504177	N: 179375	
NOTES:			
A	Issued for Approval	ASE	RP 27.02.23
REV	MODIFICATION	BY	CH DATE

A part of MGroup Services

CORNERSTONE - LONDON


Cell Name		Opt.
LANBOURNE FARM		A
Cell ID No		
CORNERSTONE	VMO2	VF
200906_22	3442	95003_6

Site Address / Contact Details


THORNEY LANE
NORTH RICHINGS PARK
IVER
BUCKINGHAMSHIRE
SLO 9AQ

Drawing Title:		
PROPOSED SITE PLAN		
Purpose of issue:		Dwg Rev:
PLANNING		
Drawing Number:		
201		A
Surveyed By:	Original Sheet Size:	Pack Issue:
ADC	A3	
Drawn:	Date:	Checked:
ASE	27.02.23	RP
		Date:
		27.02.23
		A

SDNT0005 Version 1.3

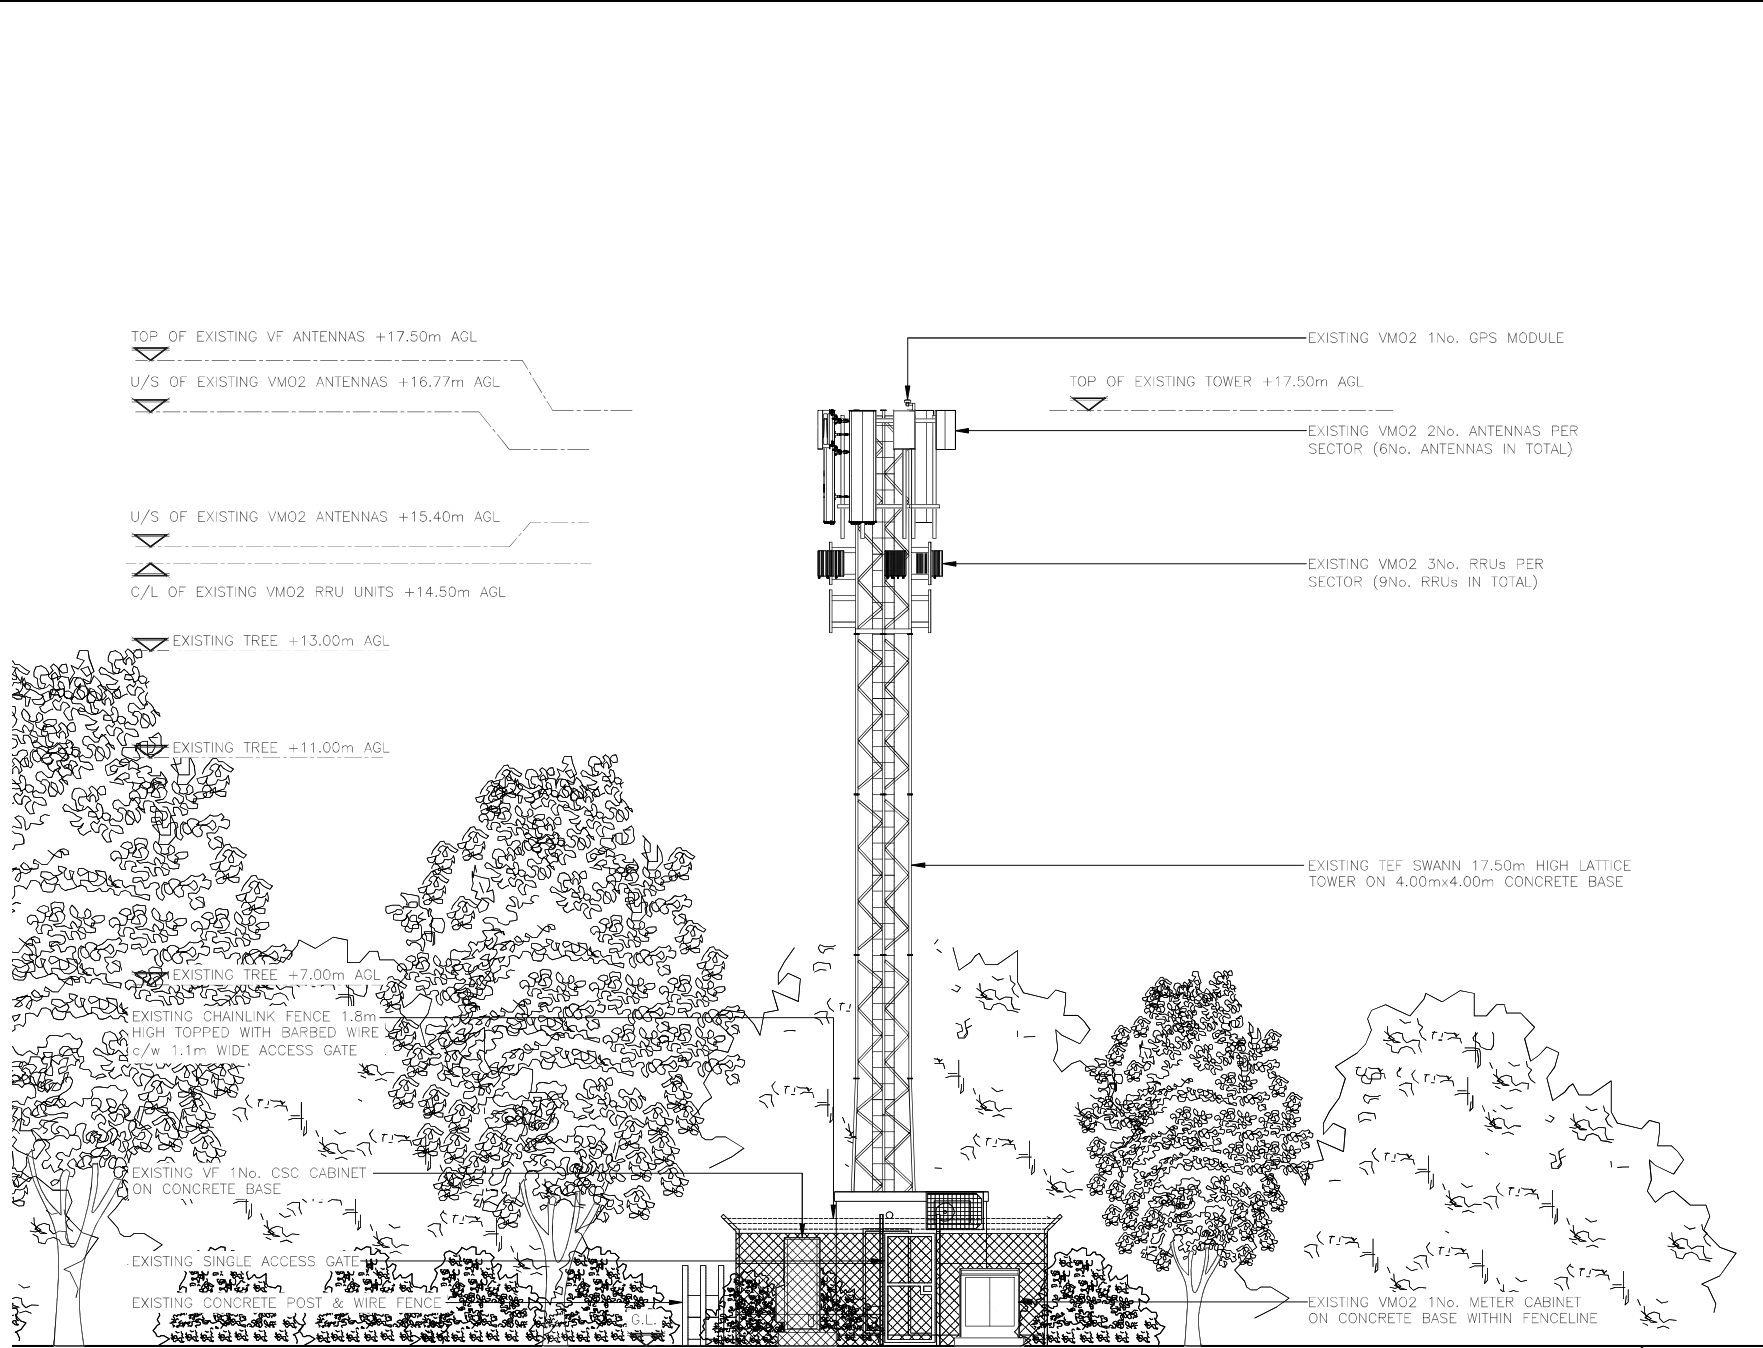

EXISTING WEST ELEVATION
(1:100)

 


ALL DIMENSIONS ARE IN mm UNLESS NOTED OTHERWISE

N.G.R | E: 504177 | N: 179375

NOTES:

A	Issued for Approval	ASE	RP	27.02.23
REV	MODIFICATION	BY	CH	DATE

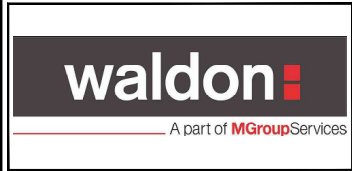


Cell Name	Opt.
LANBOURNE FARM	A

Cell ID No		
CORNERSTONE	VMO2	VF
200906_22	3442	95003_6

Site Address / Contact Details		
THORNEY LANE NORTH RICHINGS PARK IVER BUCKINGHAMSHIRE SLO 9AQ		


Drawing Title:		
EXISTING SITE ELEVATION		
Purpose of issue:		Dwg Rev:
PLANNING		
Drawing Number:		A
300		
Surveyed By:	Original Sheet Size:	Pack Issue:
ADC	A3	
Drawn:	Date:	Checked:
ASE	27.02.23	RP
		Date:
		27.02.23
		A

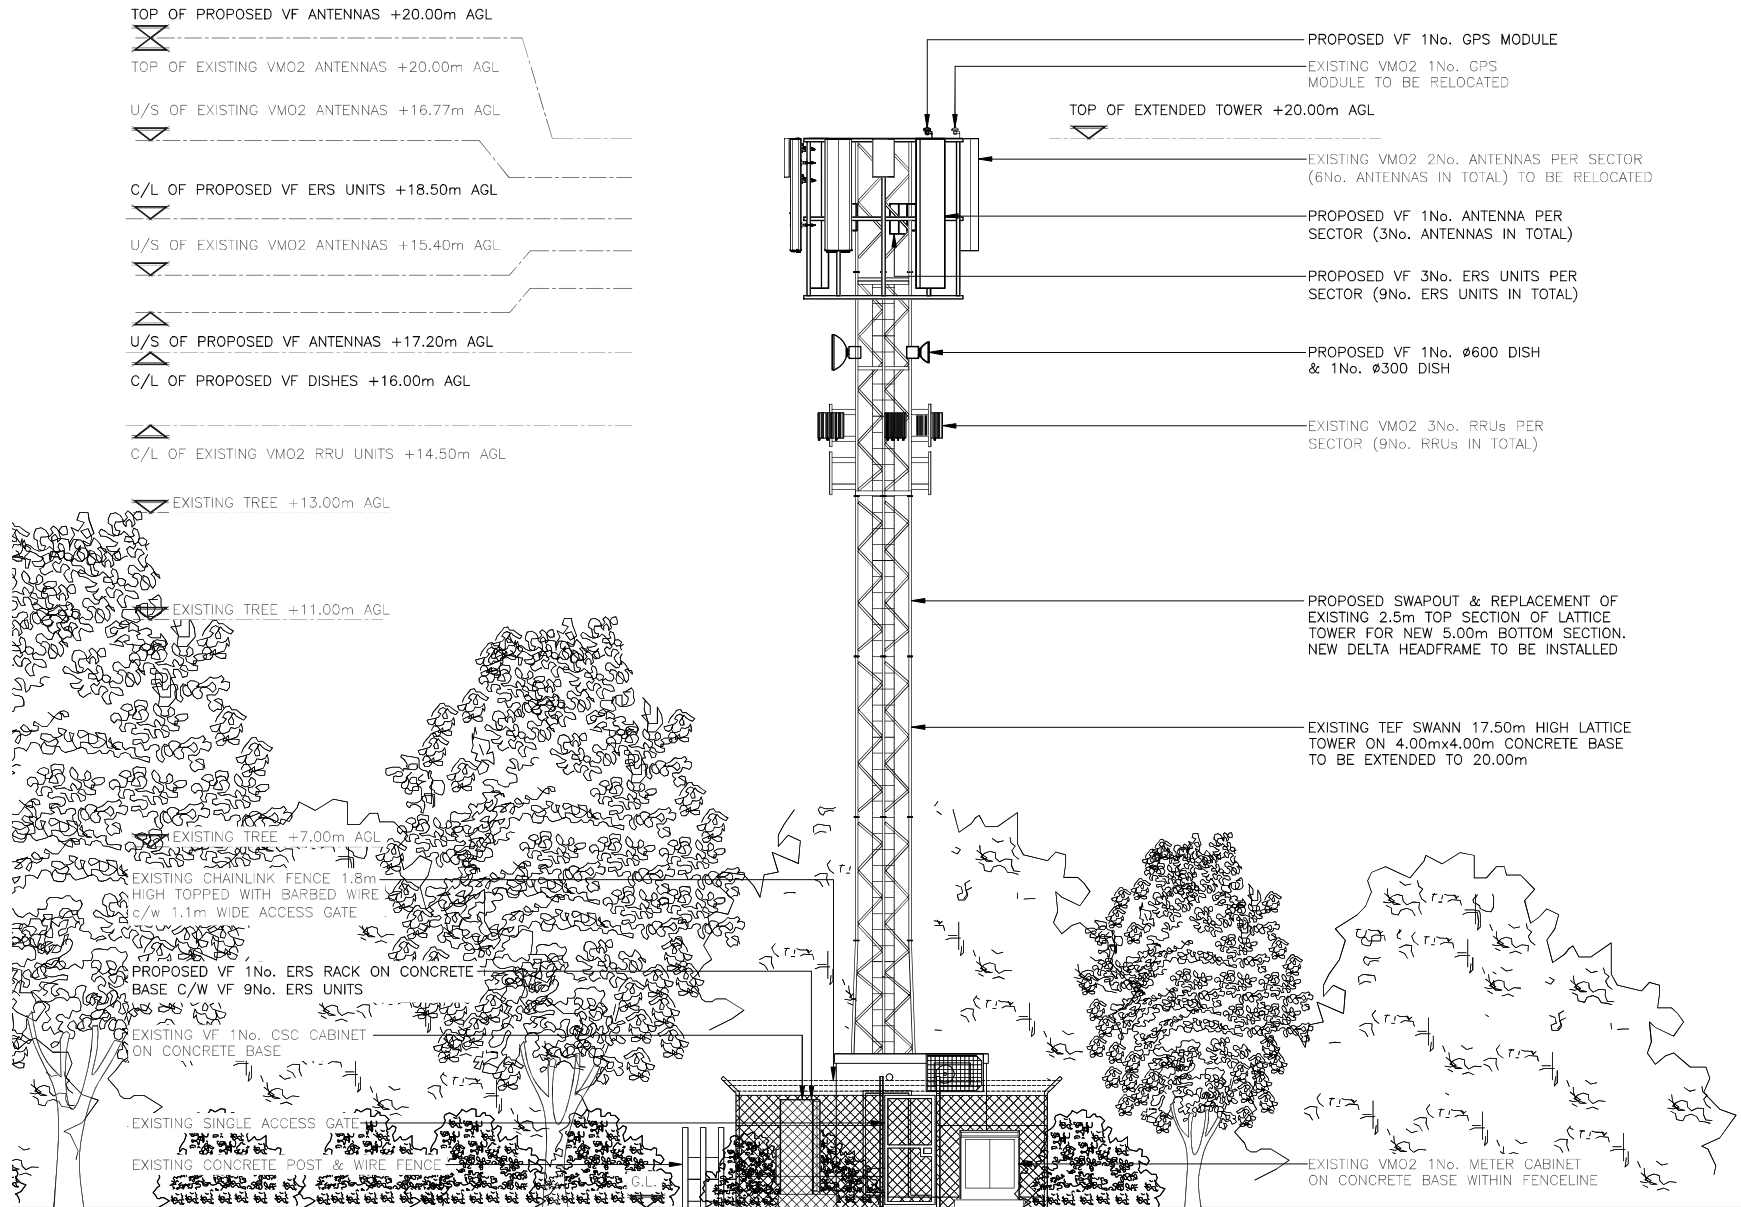

PROPOSED WEST ELEVATION

(1:100)

These drawings comply with VF Standard ICNIRP guidelines, under configuration VM6F
Designed in accordance with Cornerstone documents: SDN0007 & SDN0009

 

ALL DIMENSIONS ARE IN mm UNLESS NOTED OTHERWISE

N.G.R | E: 504177 N: 179375

NOTES:

REV	Issued for Approval	ASE	RP	27.02.23
	MODIFICATION	BY	CH	DATE



Cell Name	Opt.
LANBOURNE FARM	A

Cell ID No		
CORNERSTONE	VMO2	VF
200906_22	3442	95003_6

Site Address / Contact Details	
THORNEY LANE NORTH RICHINGS PARK IVER BUCKINGHAMSHIRE SLO 9AQ	

Drawing Title:	PROPOSED SITE ELEVATION
----------------	-------------------------

Purpose of issue:	PLANNING	Dwg Rev:
-------------------	----------	----------

Drawing Number:	301	A
-----------------	-----	---

Surveyed By:	ADC	Original Sheet Size:	A3	Pack Issue:
--------------	-----	----------------------	----	-------------

Drawn:	ASE	Date:	27.02.23	Checked:	RP	Date:	27.02.23	A
--------	-----	-------	----------	----------	----	-------	----------	---