




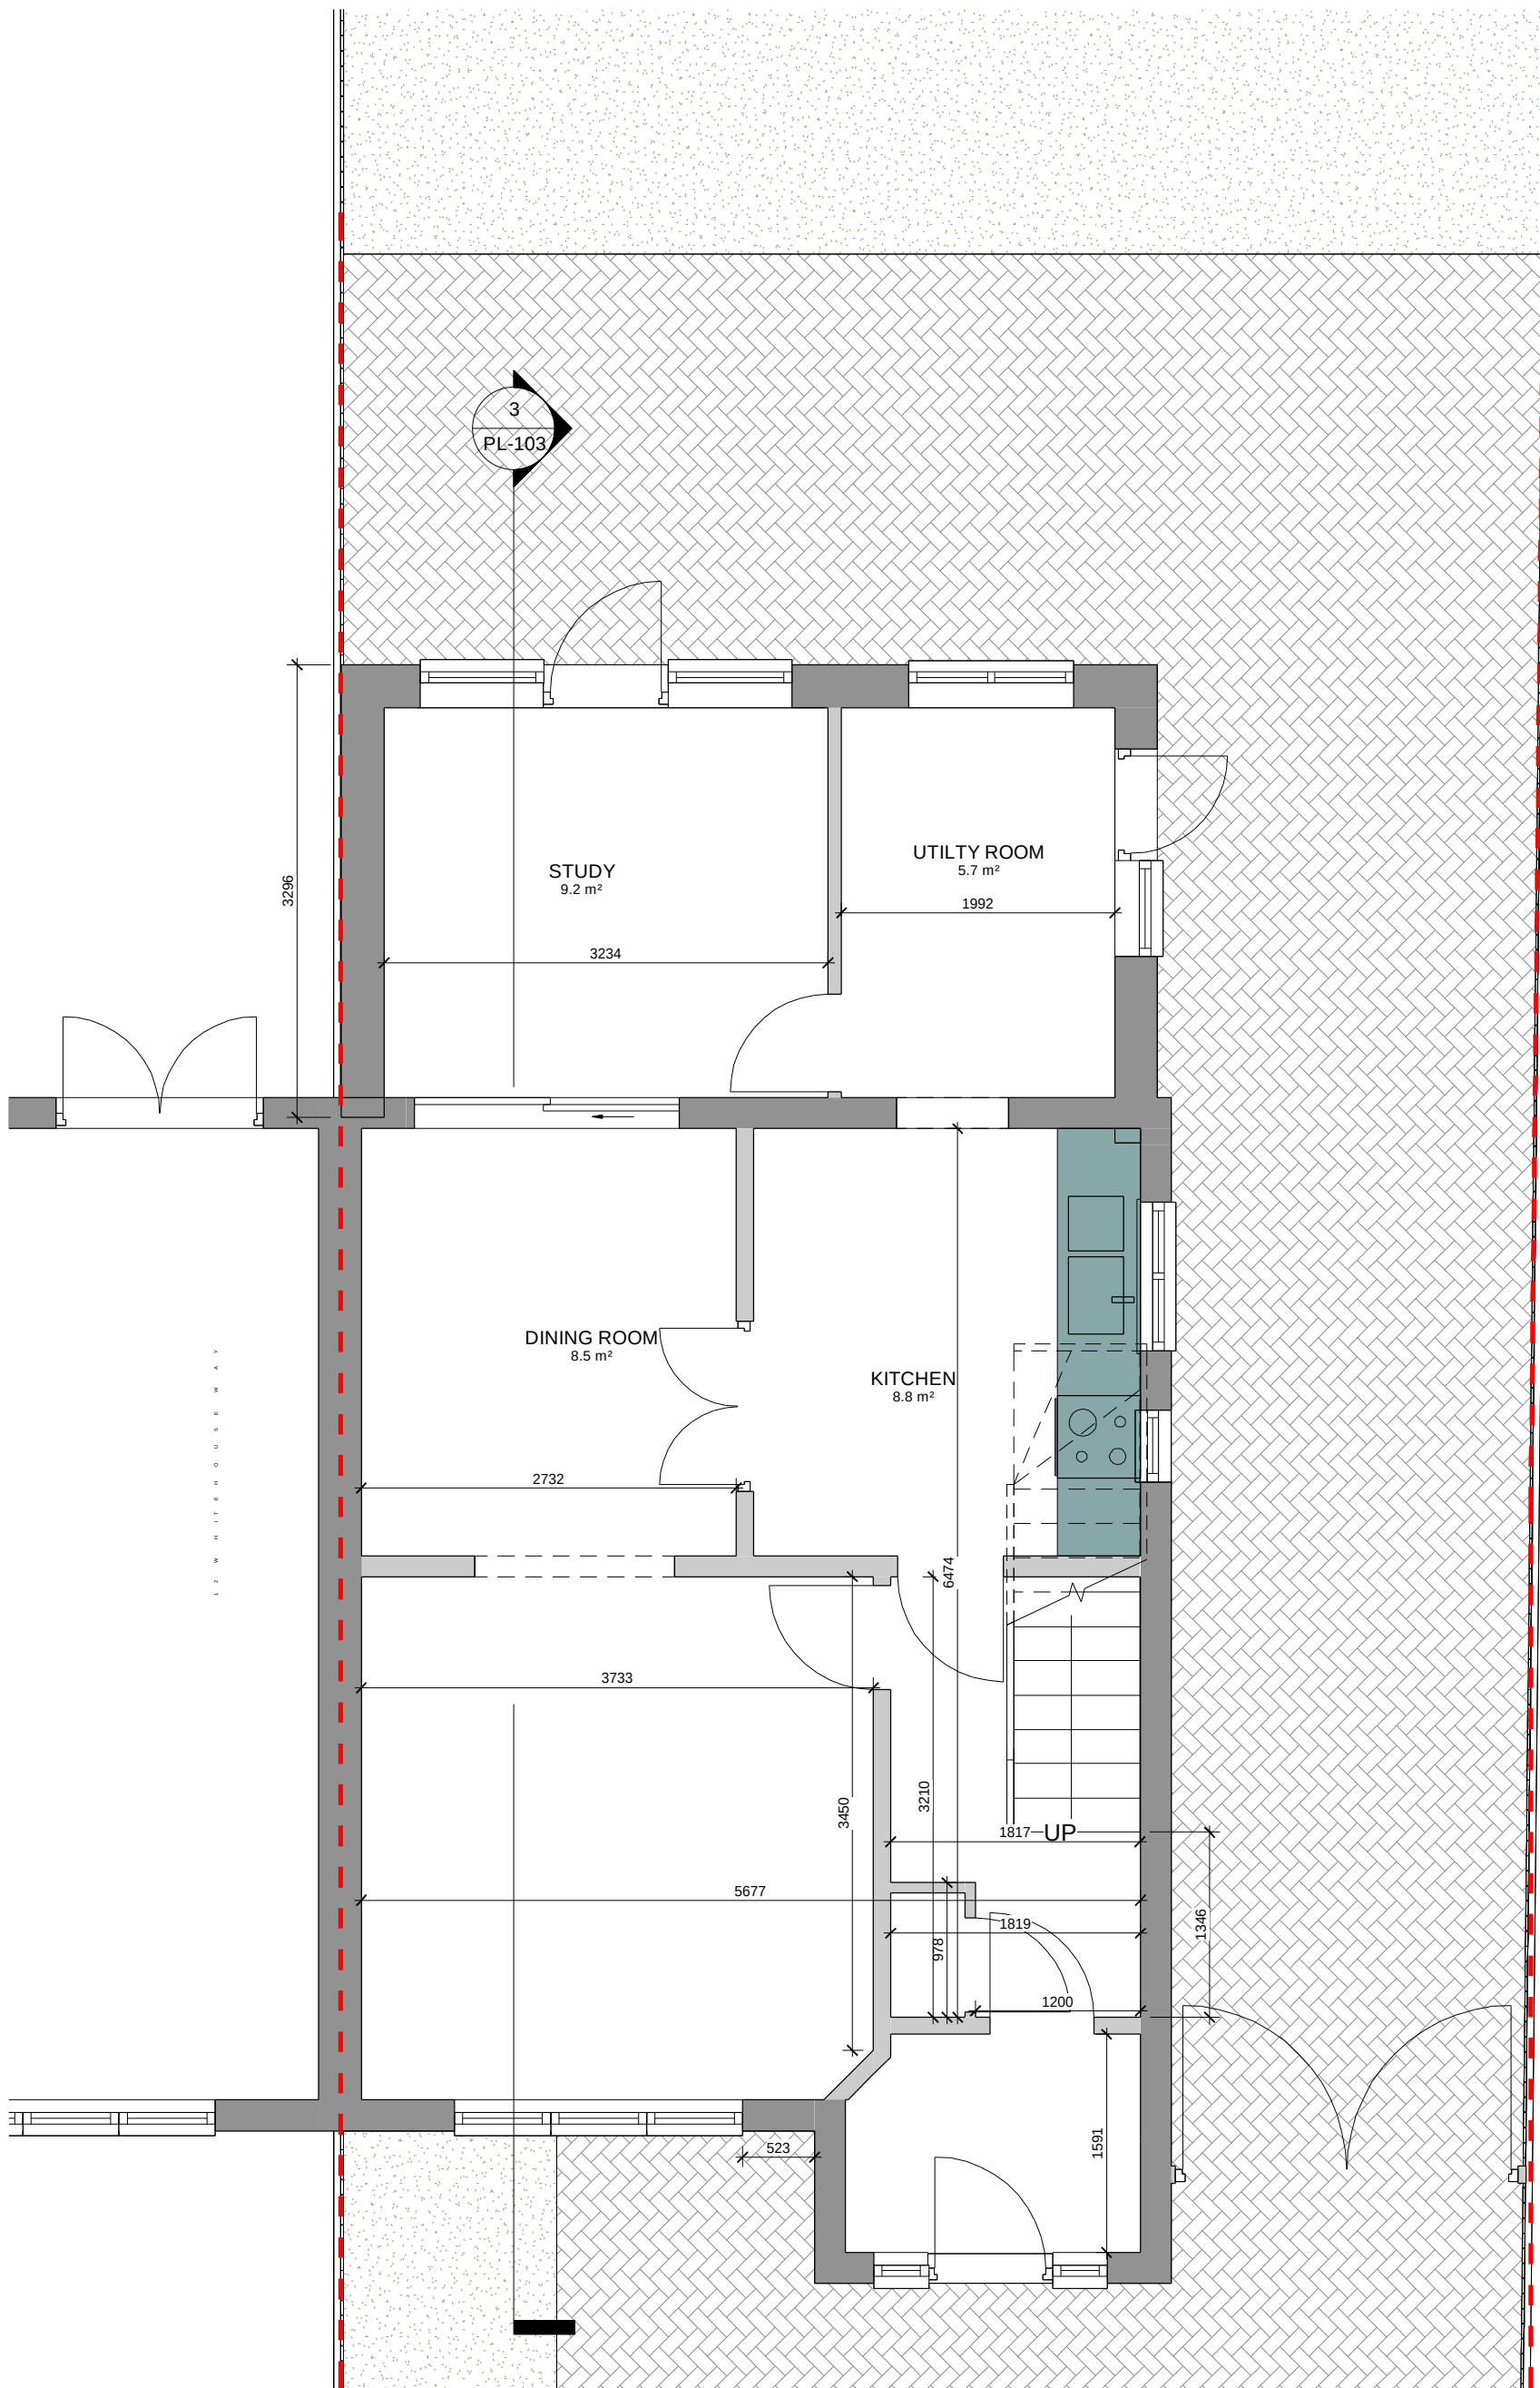


PL -EXISTING GROUND FLOOR
SCALE: 1 : 50 @ A1
1 : 100 @ A3

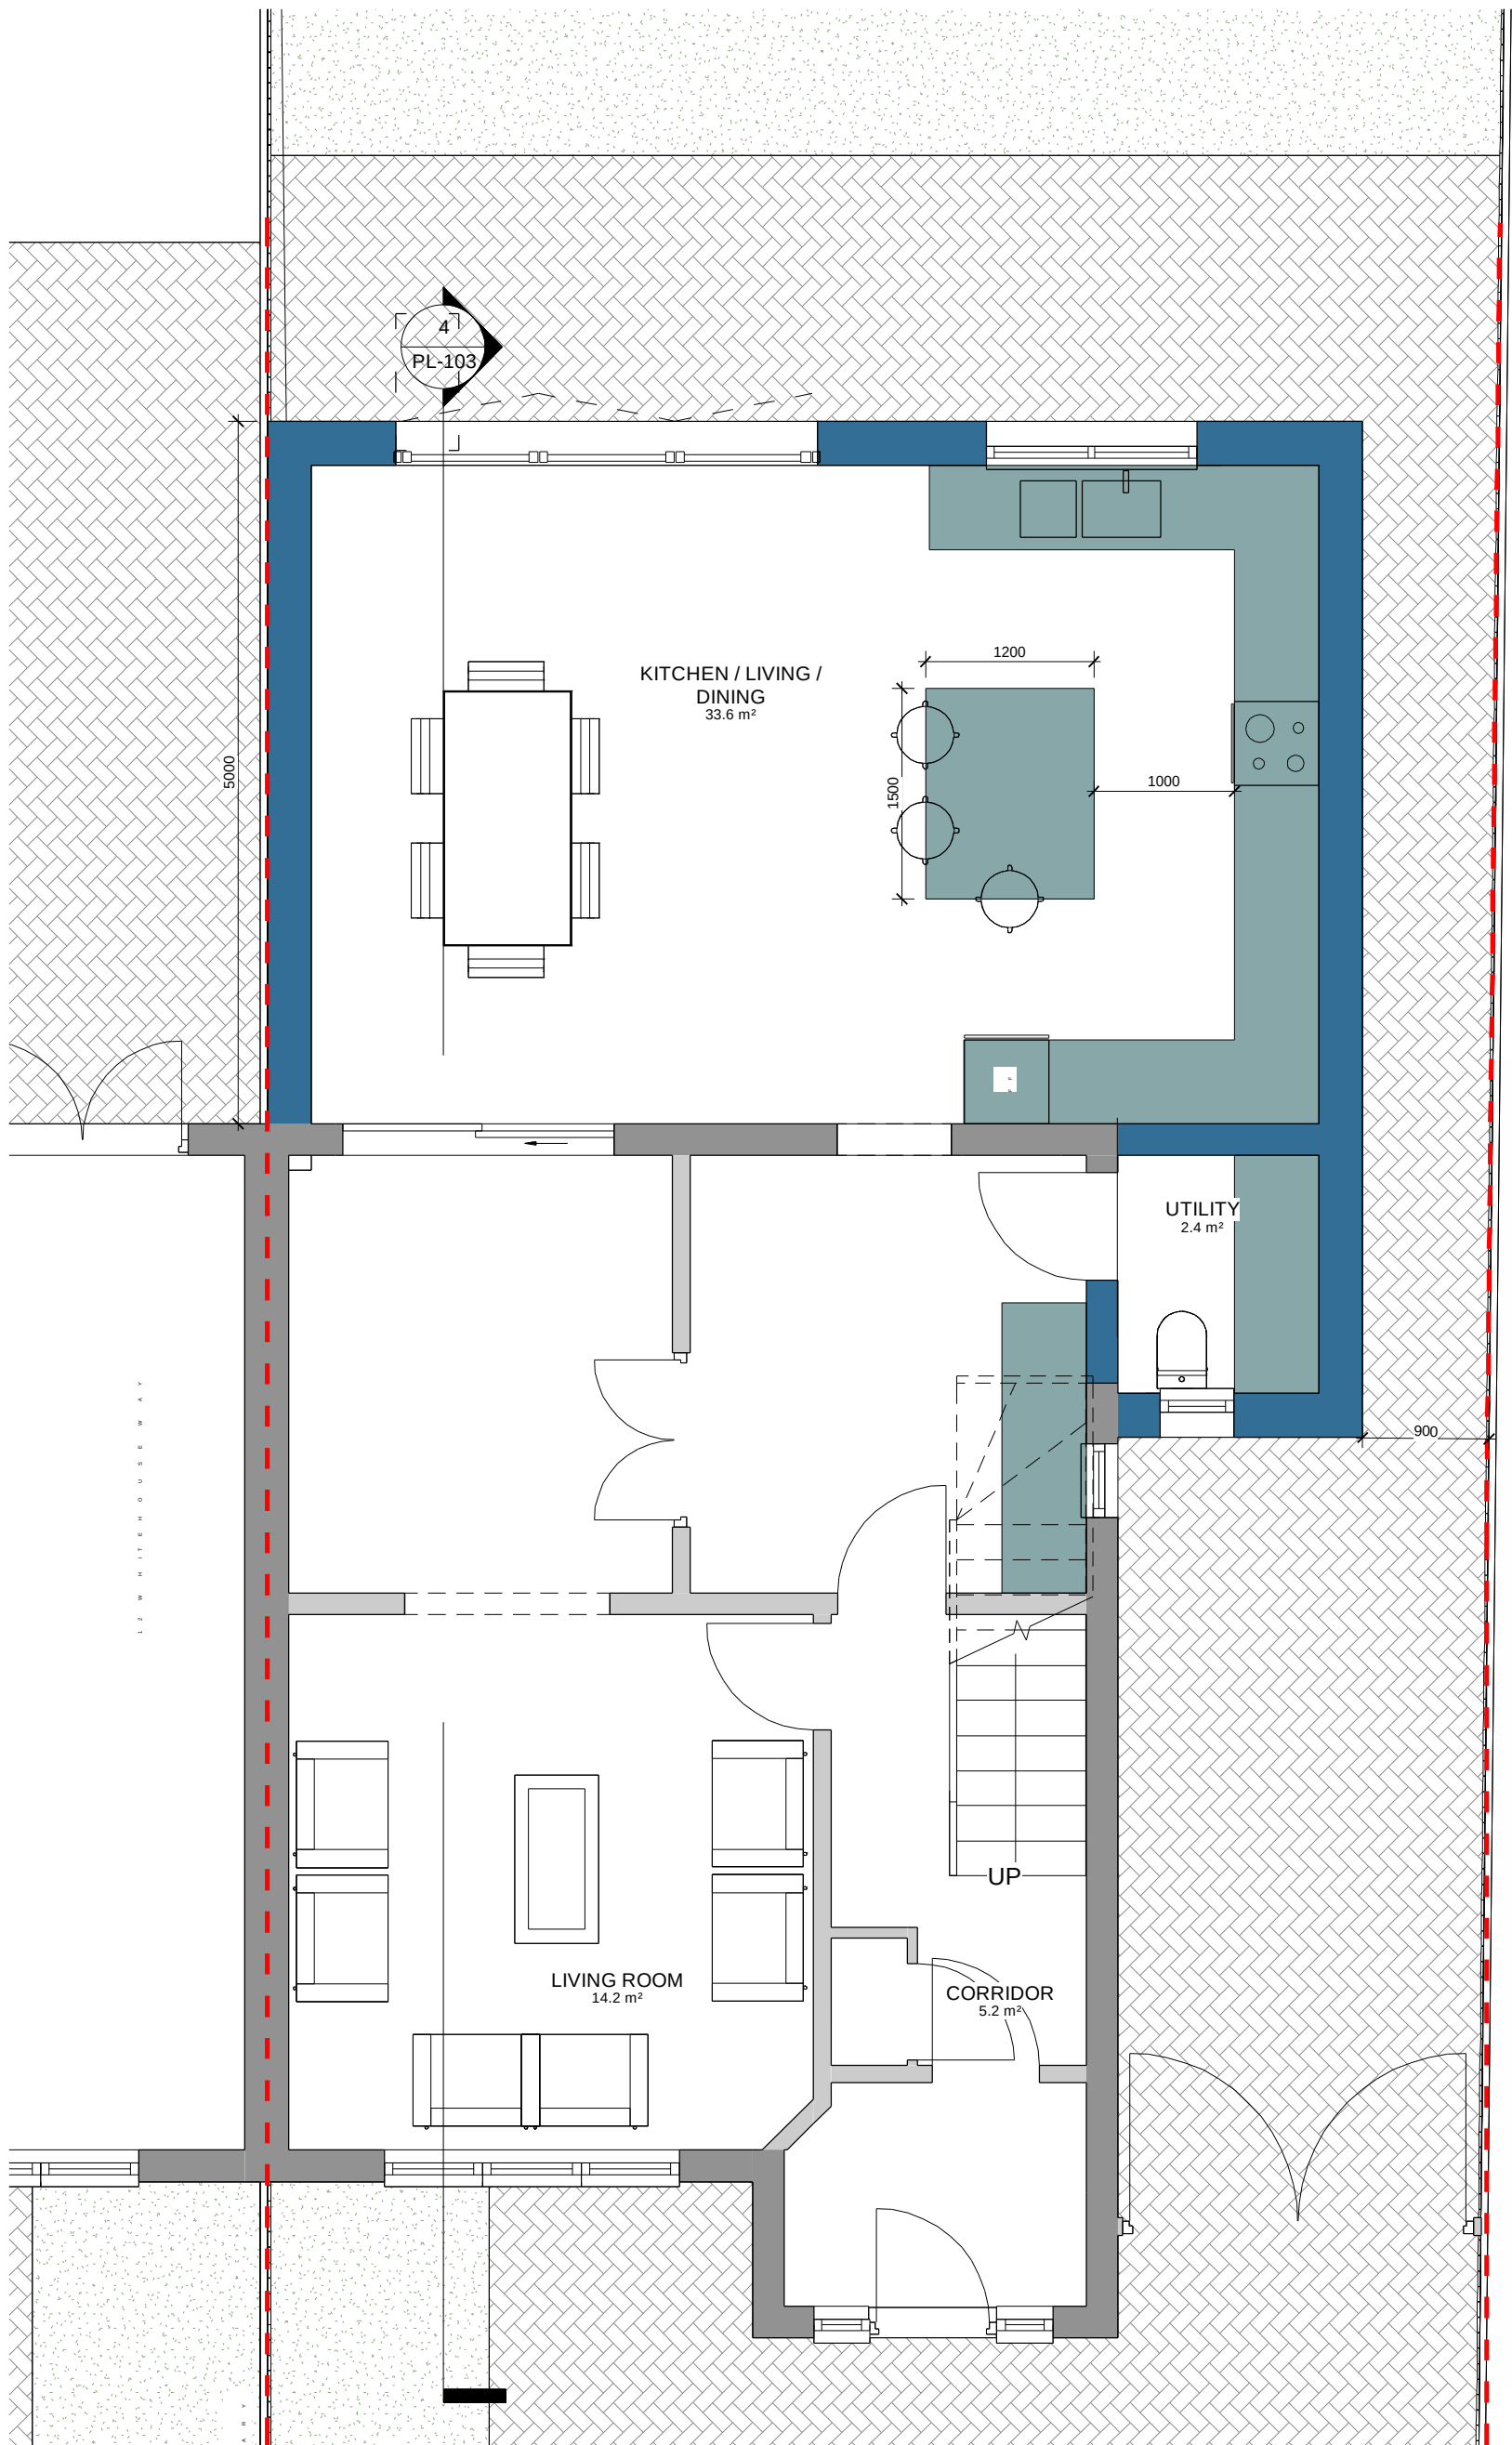


PL -PROPOSED GROUND FLOOR
SCALE: 1 : 50 @ A1
1 : 100 @ A3

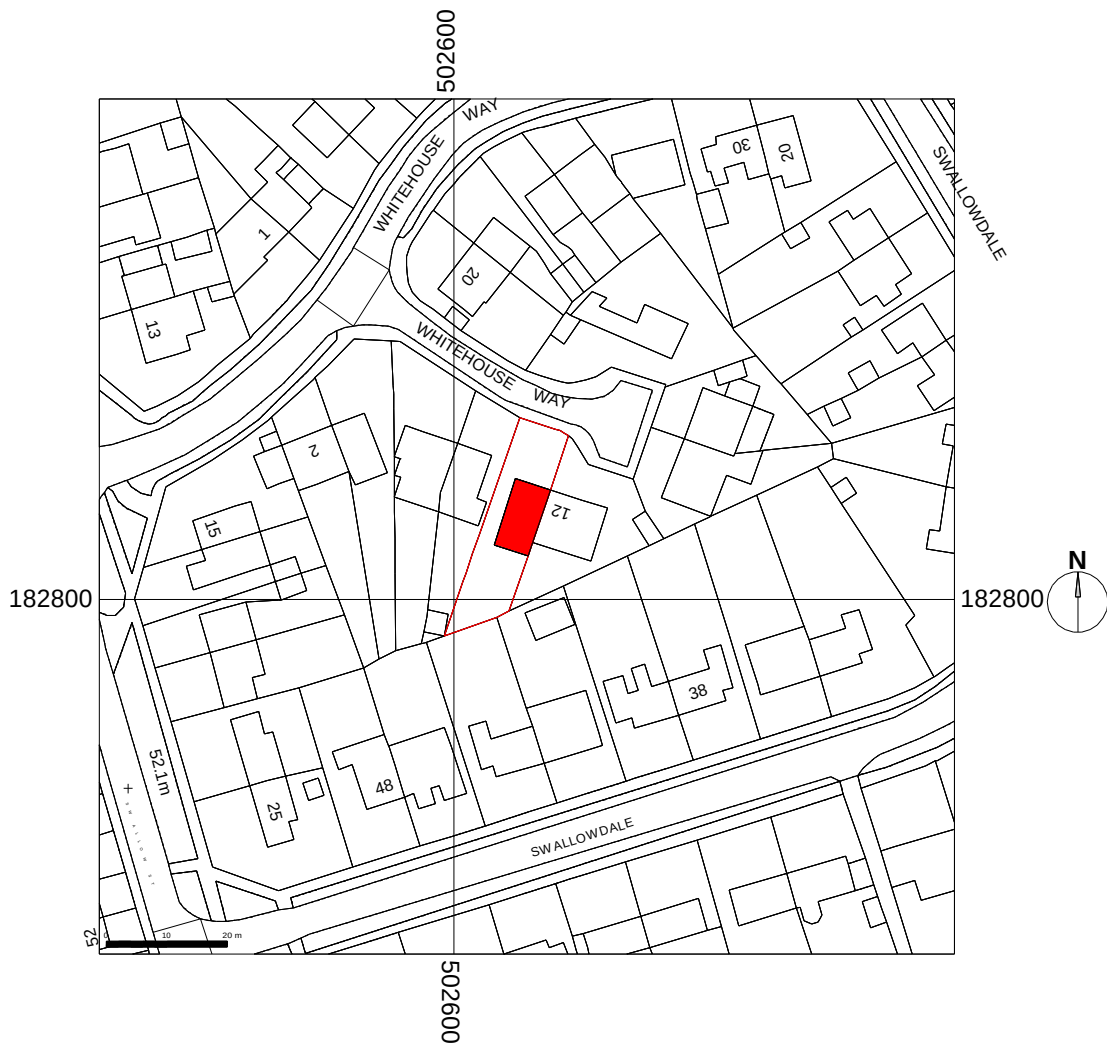

PL -OS MAP
SCALE: 1 : 1250 @ A1
1:2500 @ A3

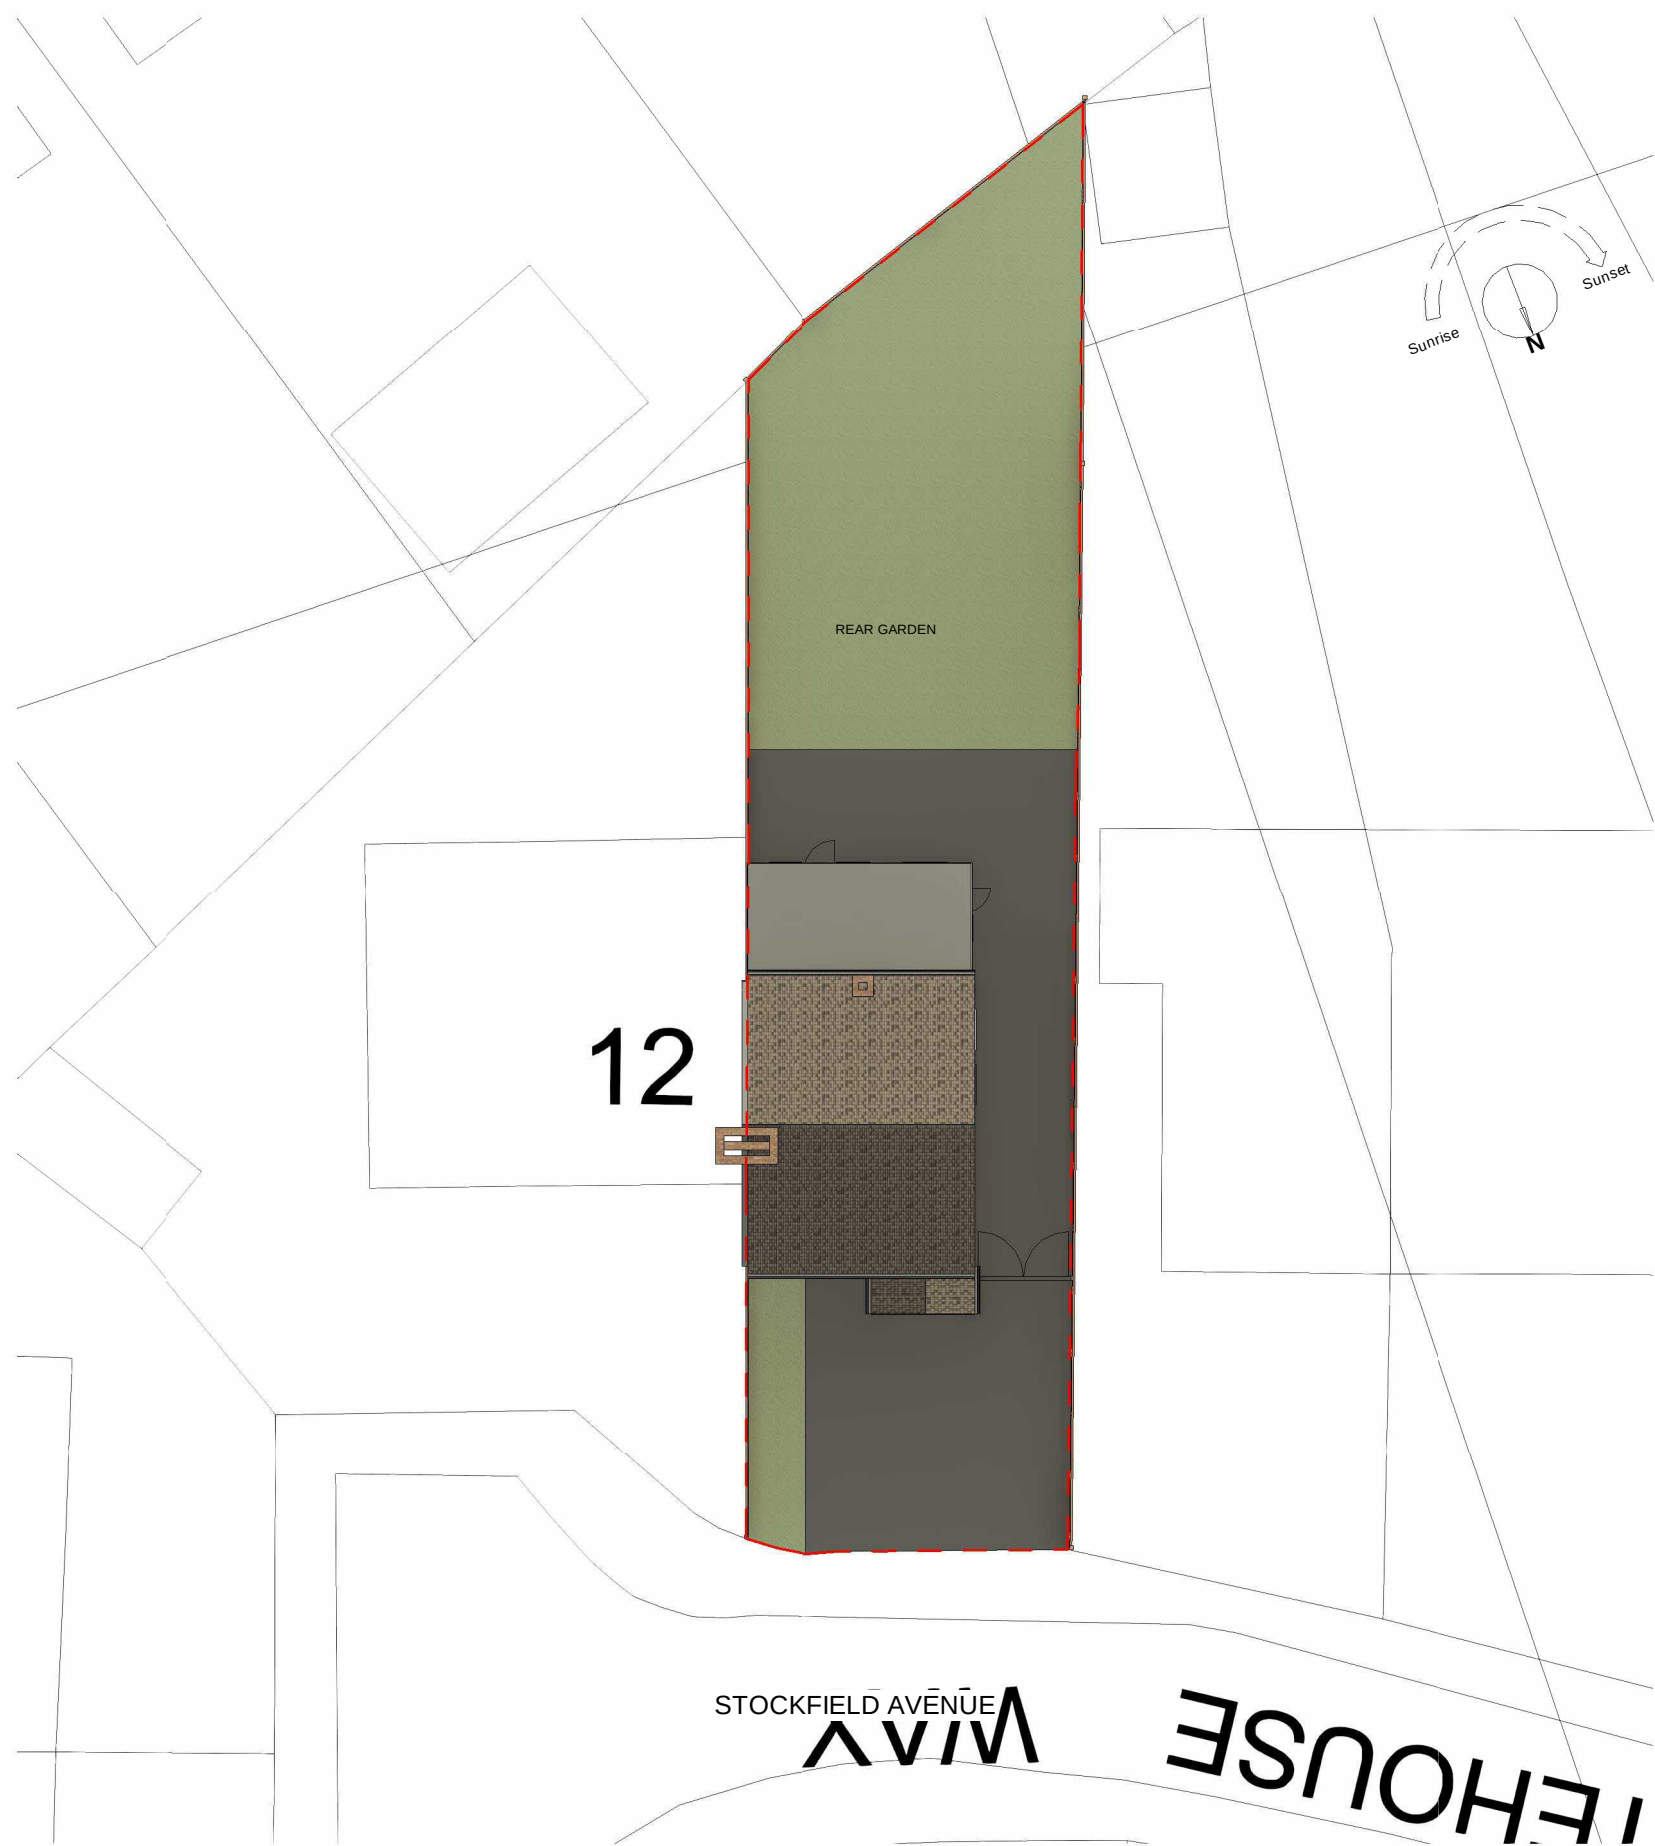

PL -Block Plan
SCALE: 1 : 200 @ A1
1 : 400 @ A3

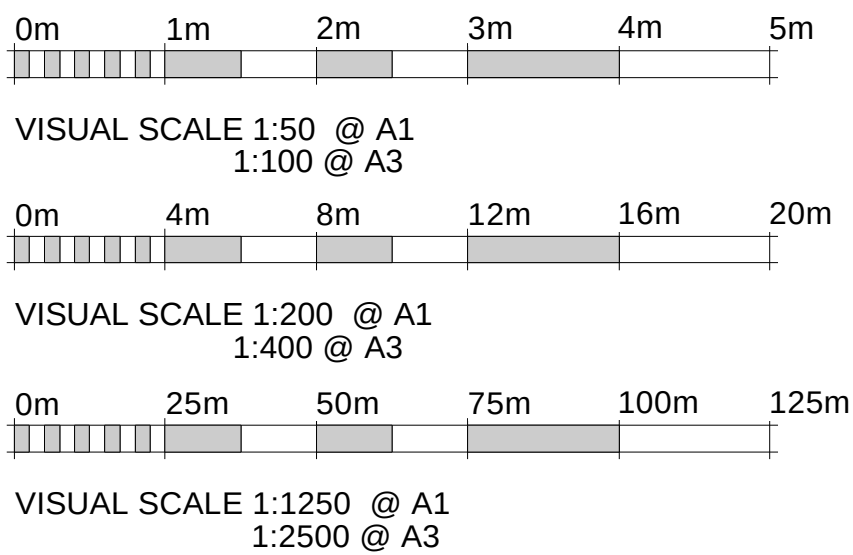

RPR PLANNING
Office 5, 37 Stanmore Hill
London, HA7 3DS.
Tel: 078 9661 7854
Web: www.rprplanning.co.uk
Email: info@rprplanning.co.uk

Dimensions Written dimensions to be taken in preferences to scaled dimensions. The Contractor is responsible for checking all dimensions before work starts.
Local Authority All work is to be carried out to the requirements, and to the satisfaction of the Local Authority. These drawings are for planning purposes only.

Rev	Date	Description	Made	Checked

Drawing Status: **FOR APPROVAL**


Project
10 Whitehouse Way, Iver
SL0 0HB

Client


Drawing Title
EXISTING AND PROPOSED GROUND FLOOR PLANS. BLOCK PLAN AND OS MAP

Drawn/Design	Date	Rev
AS SHOWN @ A1	06/07/17	-

Drawing No
PL -100

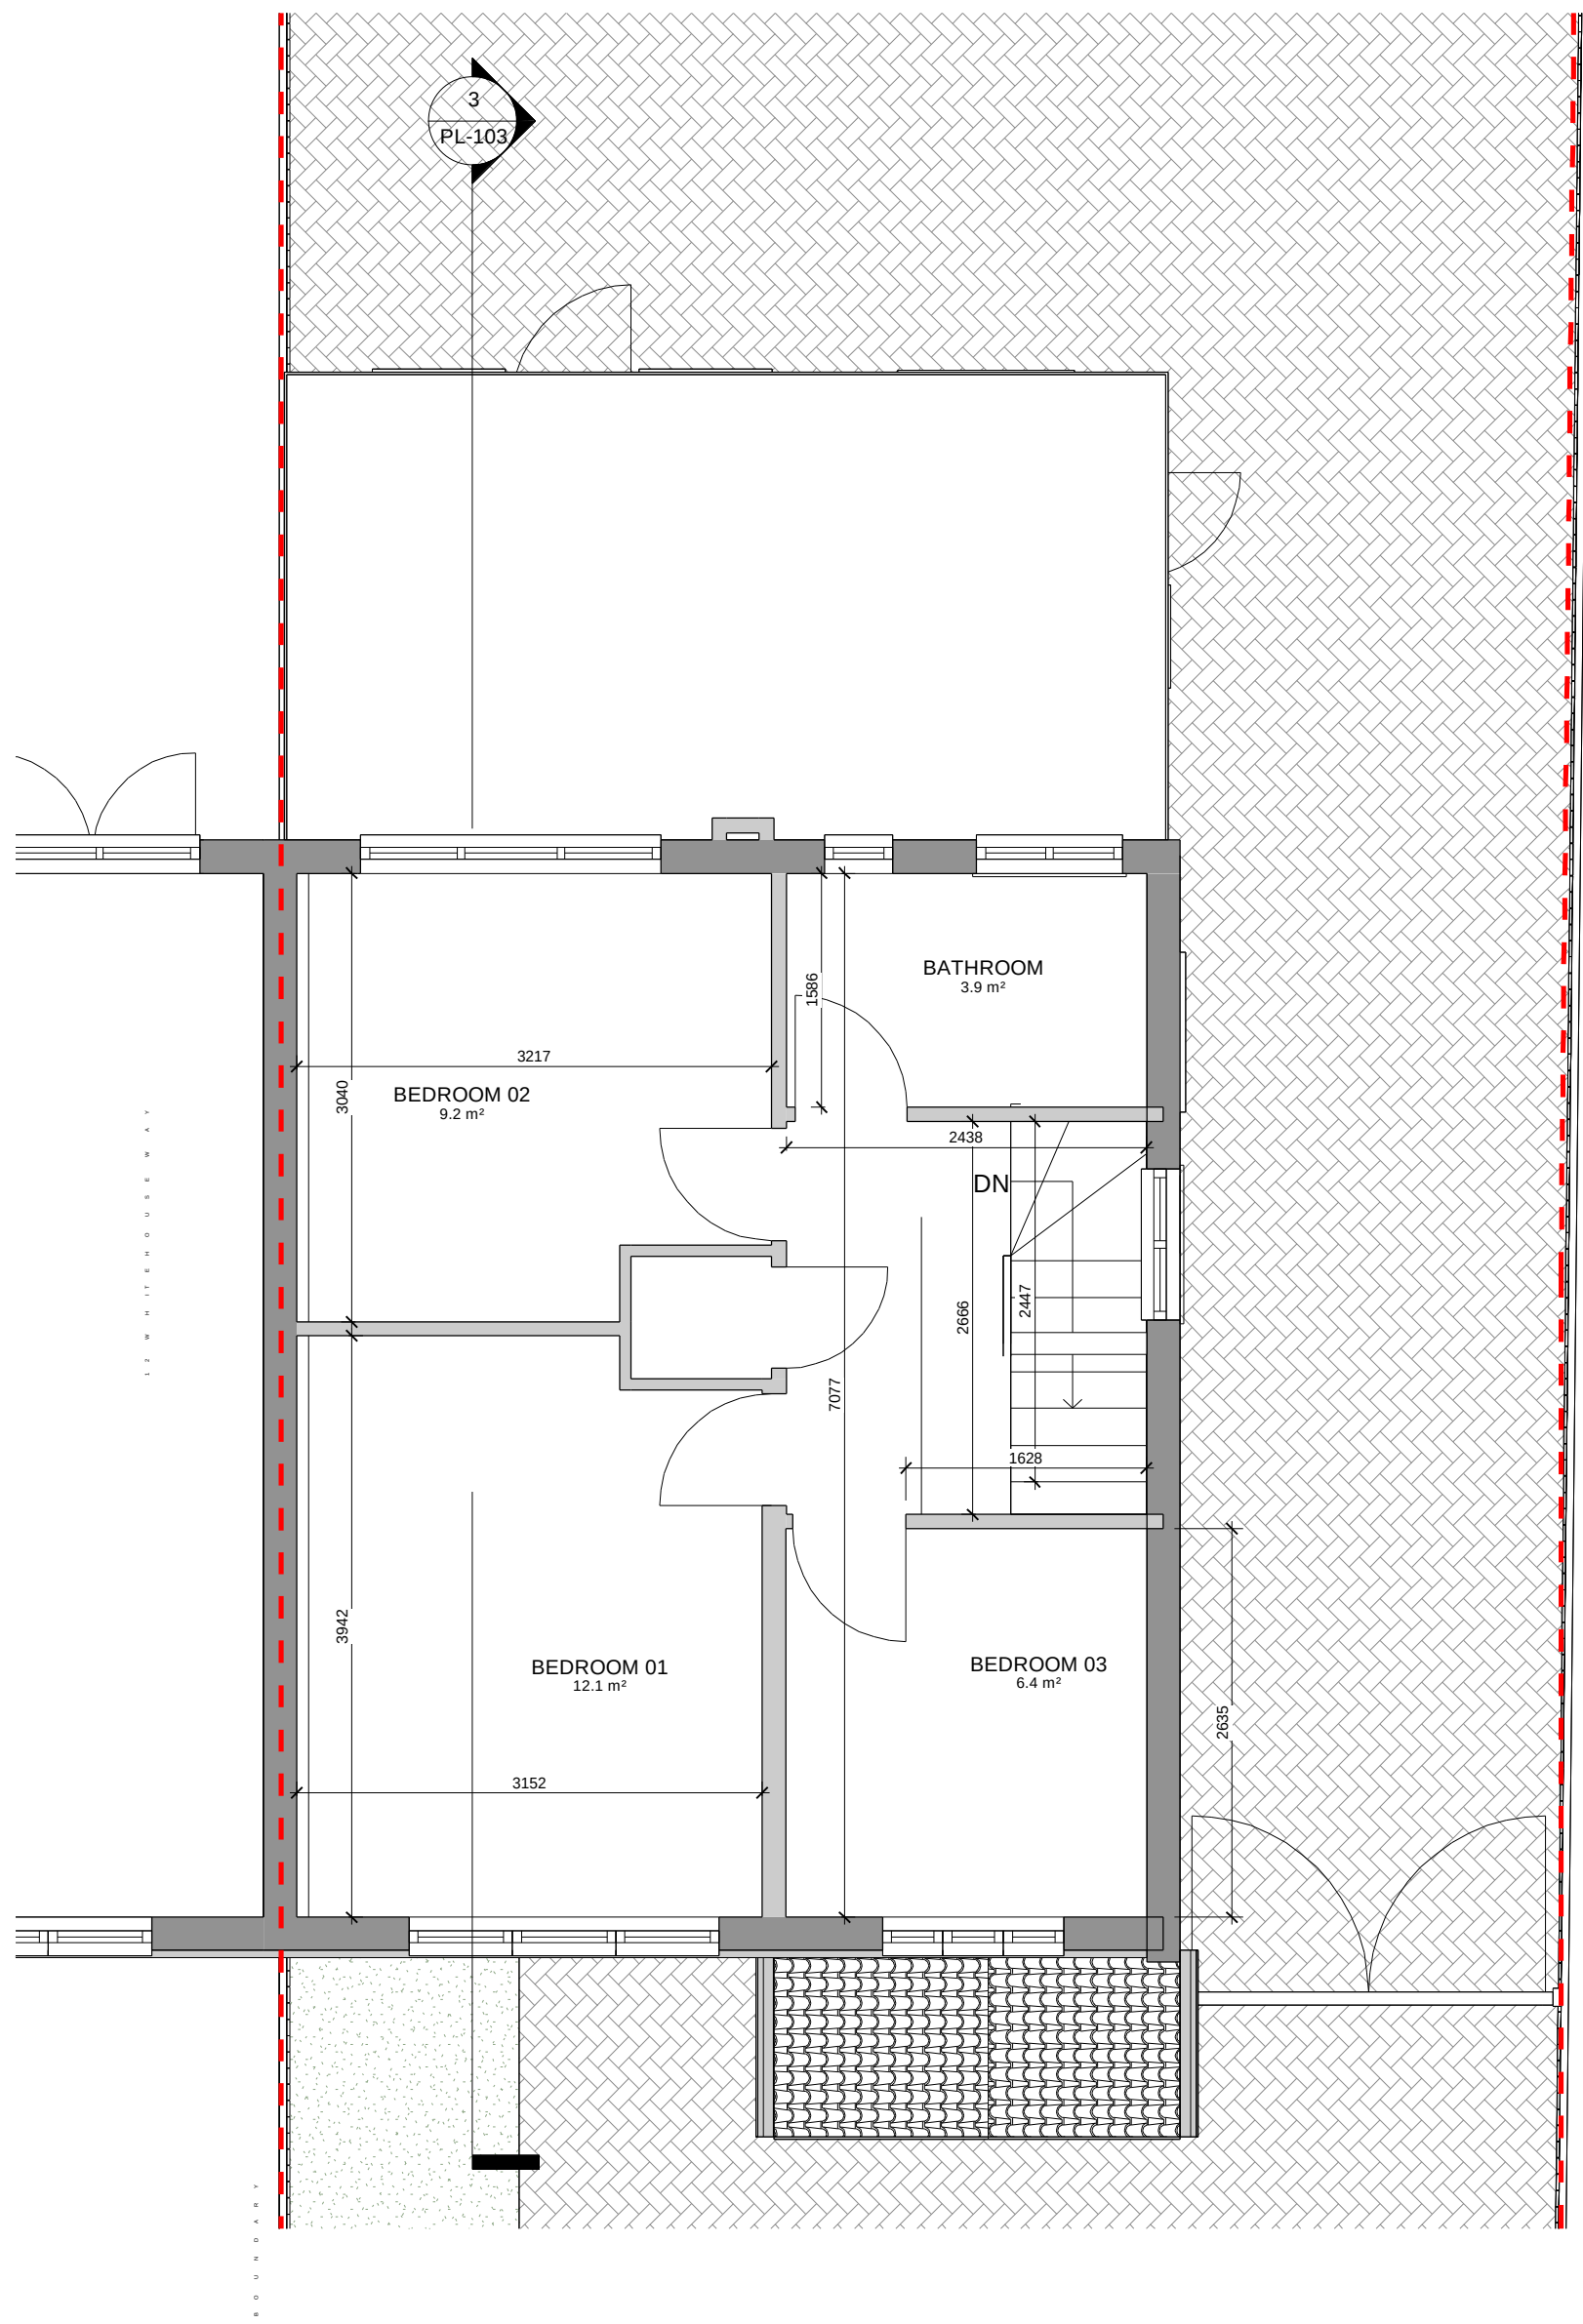

PL -EXISTING FIRST FLOOR
SCALE: 1 : 50 @ A1
1 : 100 @ A3

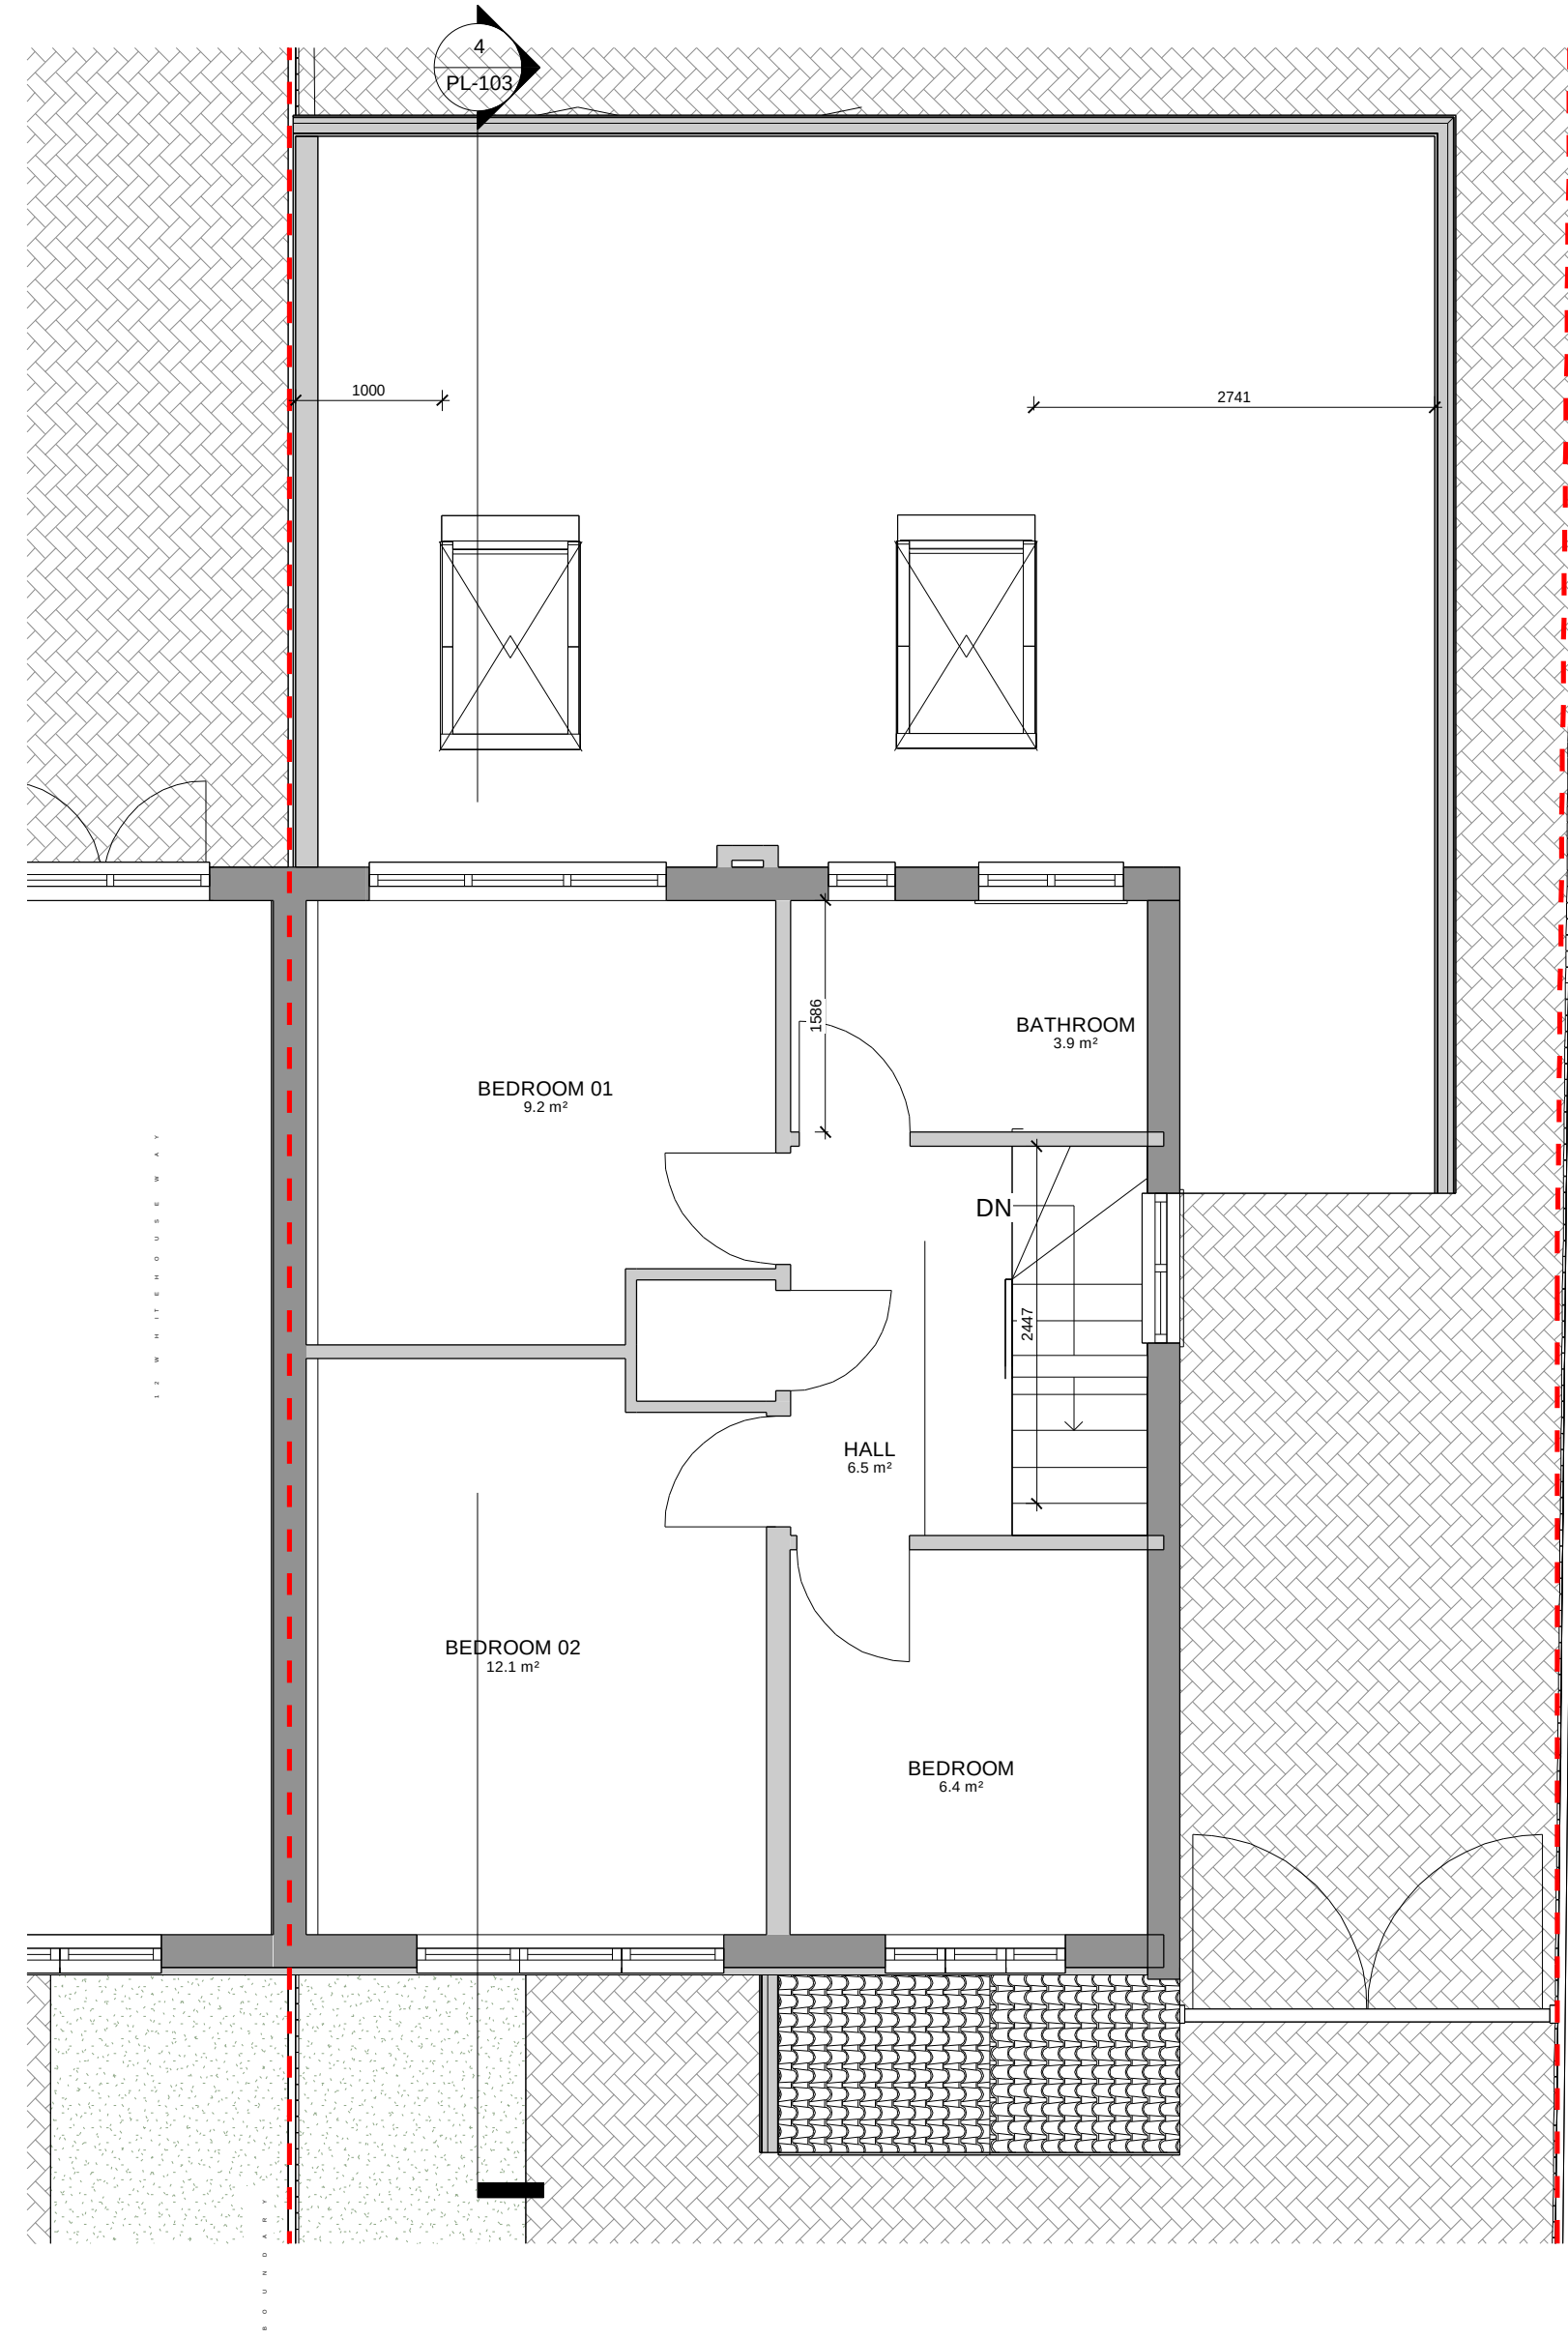


PL -PROPOSED FIRST FLOOR PLAN
SCALE: 1 : 50 @ A1
1 : 100 @ A3



PL -Existing front elevation
SCALE: 1 : 50 @ A1
1 : 100 @ A3



PL -Proposed Front elevation
SCALE: 1 : 50 @ A1
1 : 100 @ A3


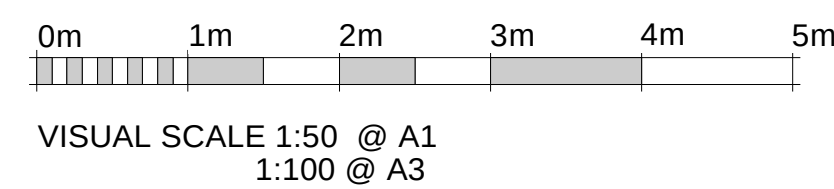


RPR PLANNING
Office 5, 37 Stanmore Hill
London, HA7 3DS.
Tel: 078 9661 7854
Web: www.rprplanning.co.uk
Email: info@rprplanning.co.uk

Dimensions Written dimensions to be taken in preferences to scaled dimensions. The Contractor is responsible for checking all dimensions before work starts.
Local Authority All work is to be carried out to the requirements, and to the satisfaction of the Local Authority. These drawings are for planning purposes only.

Rev	Date	Description	Made	Checked
Drawing Status: FOR APPROVAL				


Project 10 Whitehouse Way, Iver SL0 0HB		Drawing Title EXISTING AND PROPOSED FIRST FLOOR PLANS AND FRONT ELEVATIONS		
Client -		Drawn/Design -	Date 01/18/21	Rev -
Scales: AS SHOWN @ A1		Drawing No PL -101		

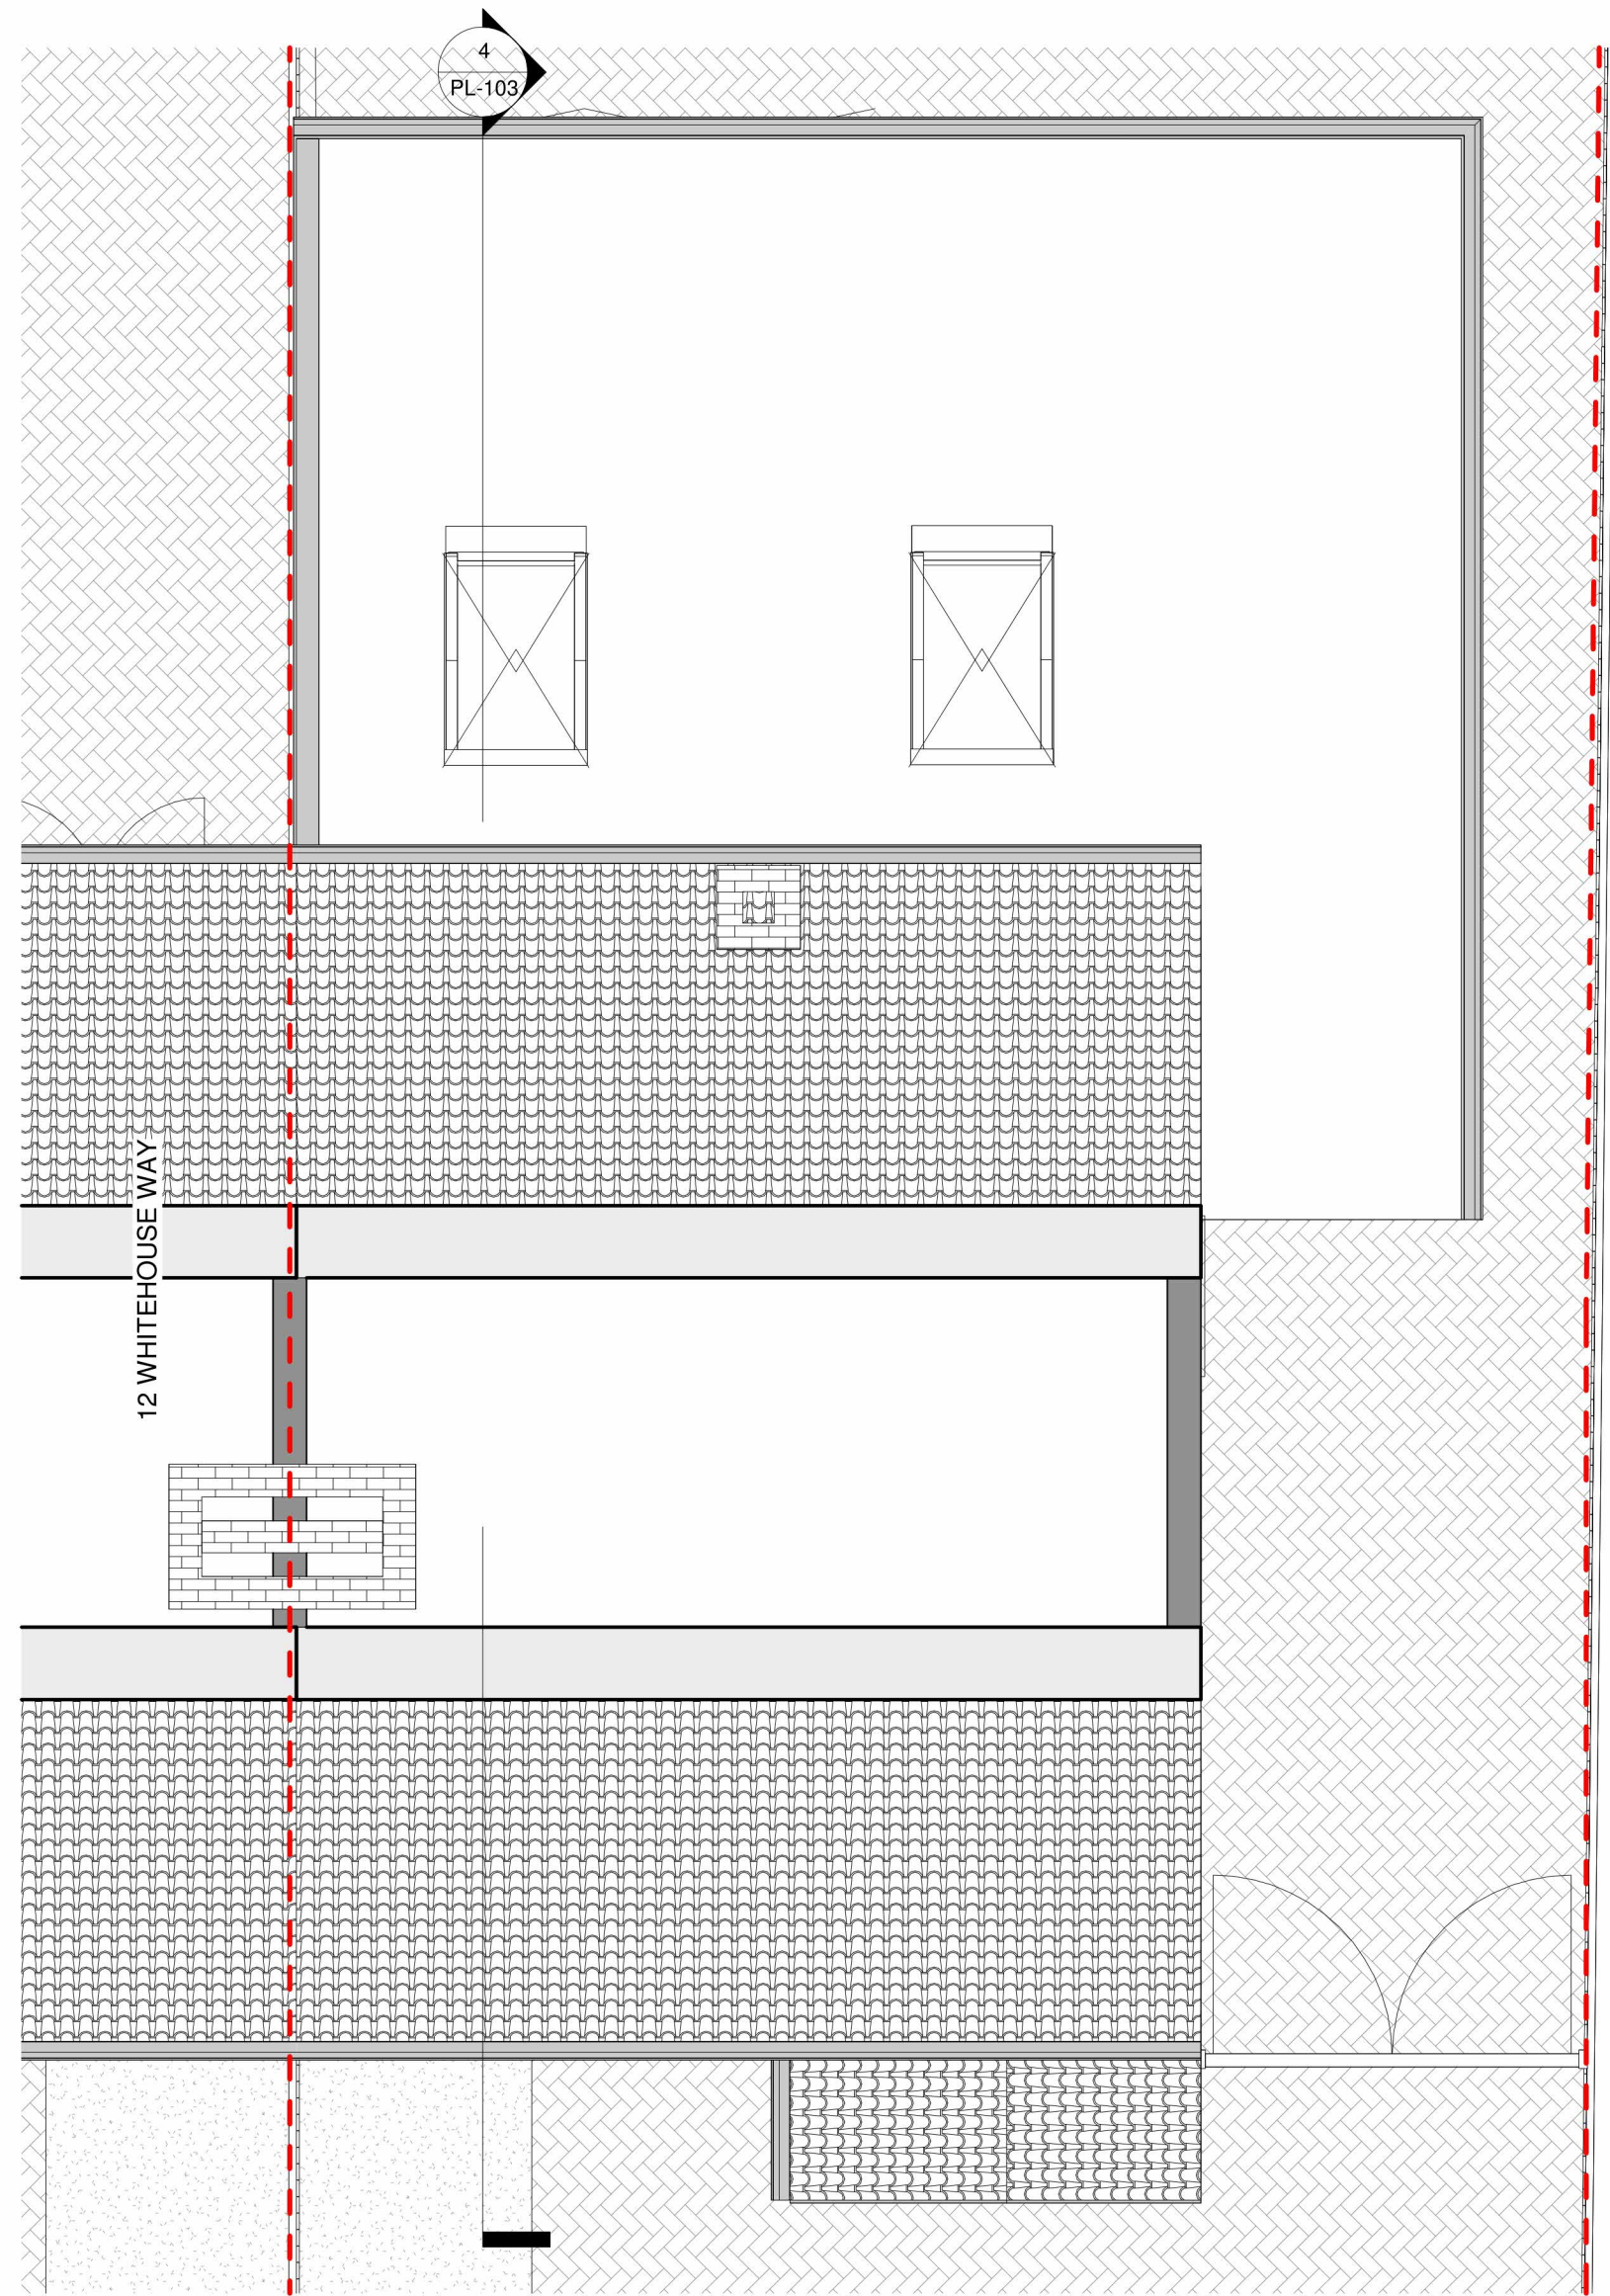 

PL - PROPOSED LOFT PLAN
SCALE: 1 : 50 @ A1
1 : 100 @ A3



PL - EXISTING REAR ELEVATION
SCALE: 1 : 50 @ A1
1 : 100 @ A3

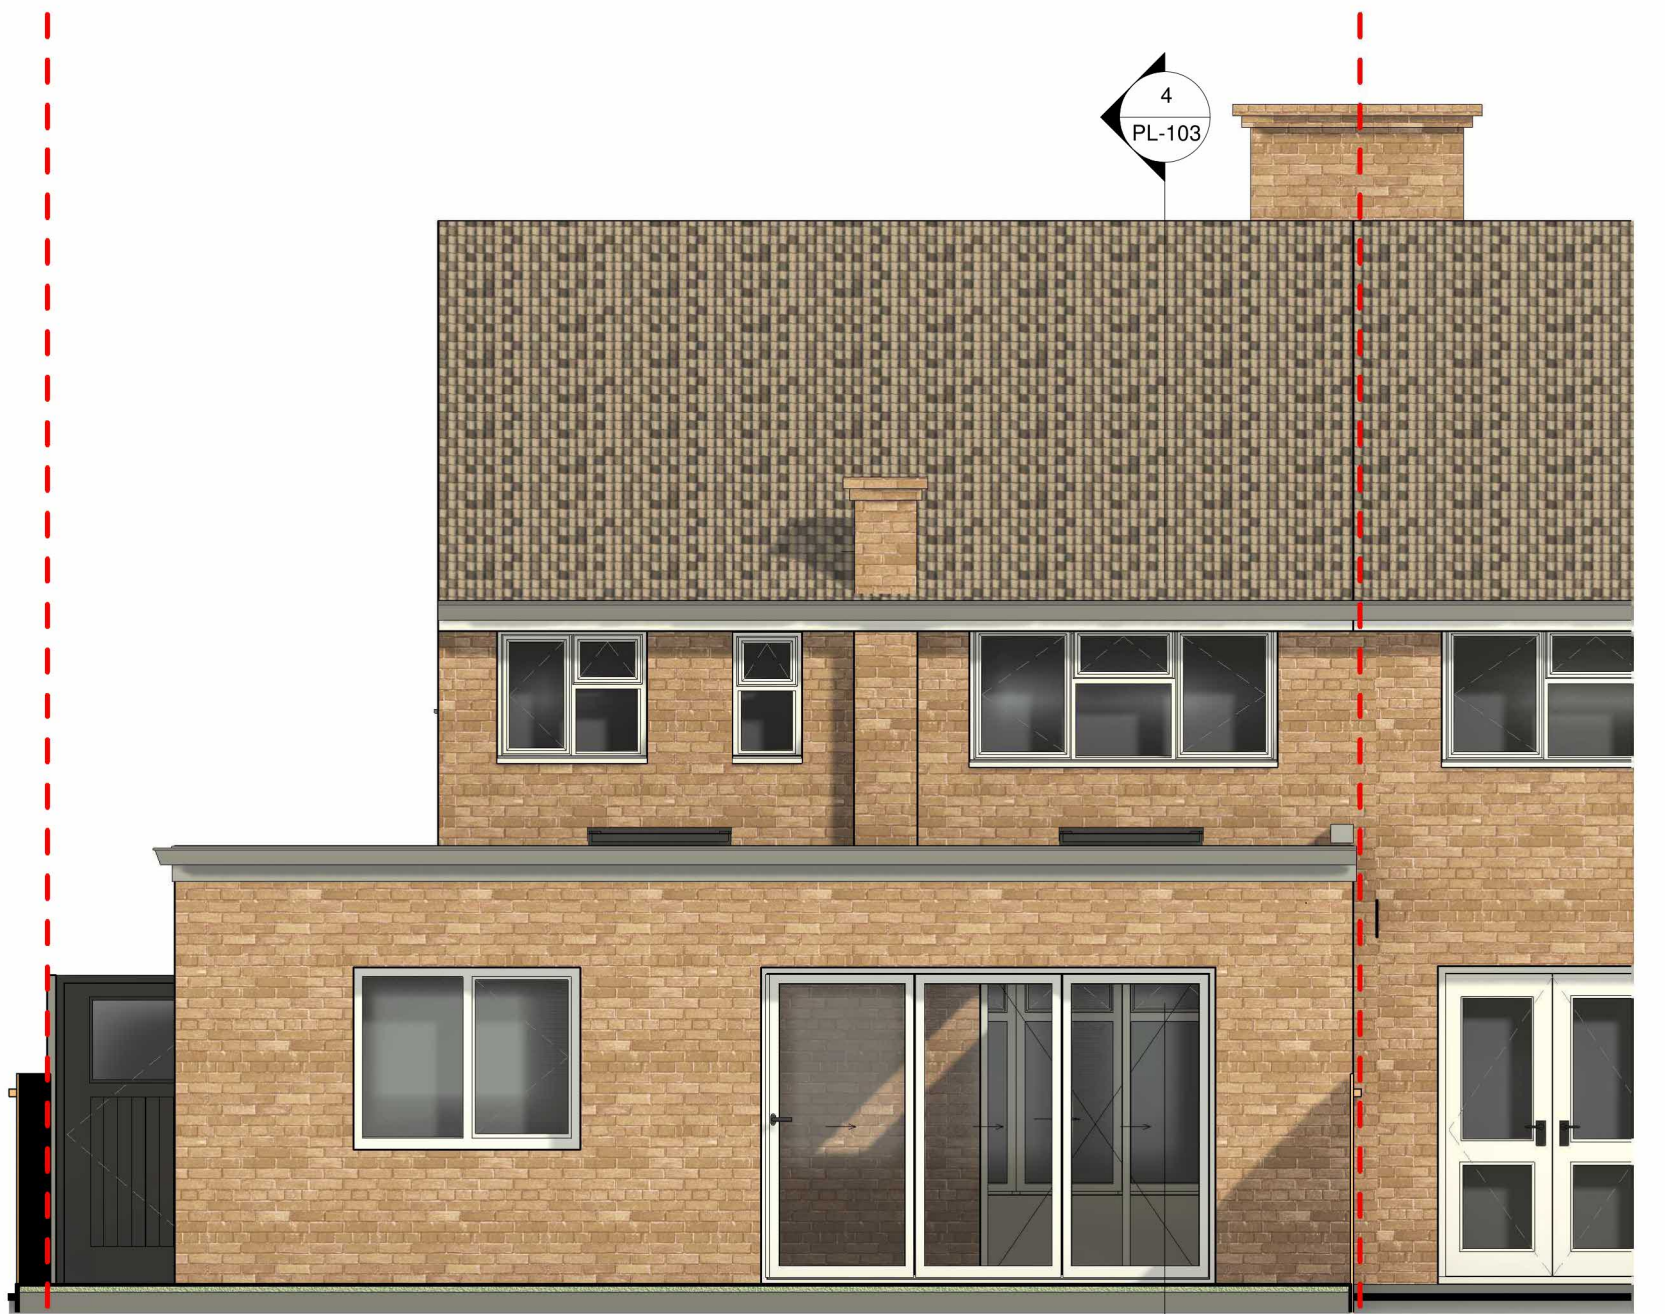

PL - PROPOSED REAR ELEVATION
SCALE: 1 : 50 @ A1
1 : 100 @ A3

0m 1m 2m 3m 4m 5m
VISUAL SCALE 1:50 @ A1
1:100 @ A3



RPR PLANNING
Office 5, 37 Stanmore Hill
London, HA7 3DS.
Tel: 079 9661 7854
Web: www.rprplanning.co.uk
Email: info@rprplanning.co.uk

Dimensions Written dimensions to be taken in preferences to scaled dimensions. The Contractor is responsible for checking all dimensions before work starts.
Local Authority All work is to be carried out to the requirements, and to the satisfaction of the Local Authority. These drawings are for planning purposes only.

Rev	Date	Description	Made	Checked


Drawing Status: **FOR APPROVAL**

Project
**10 Whitehouse Way, Iver
SL0 0HB**


Client
-

Drawing Title
**EXISTING AND PROPOSED LOFT PLANS
AND REAR ELEVATIONS**


Drawn/Design	Date 01/18/21
Scales: AS SHOWN @ A1	Drawing No PL-102
Rev -	

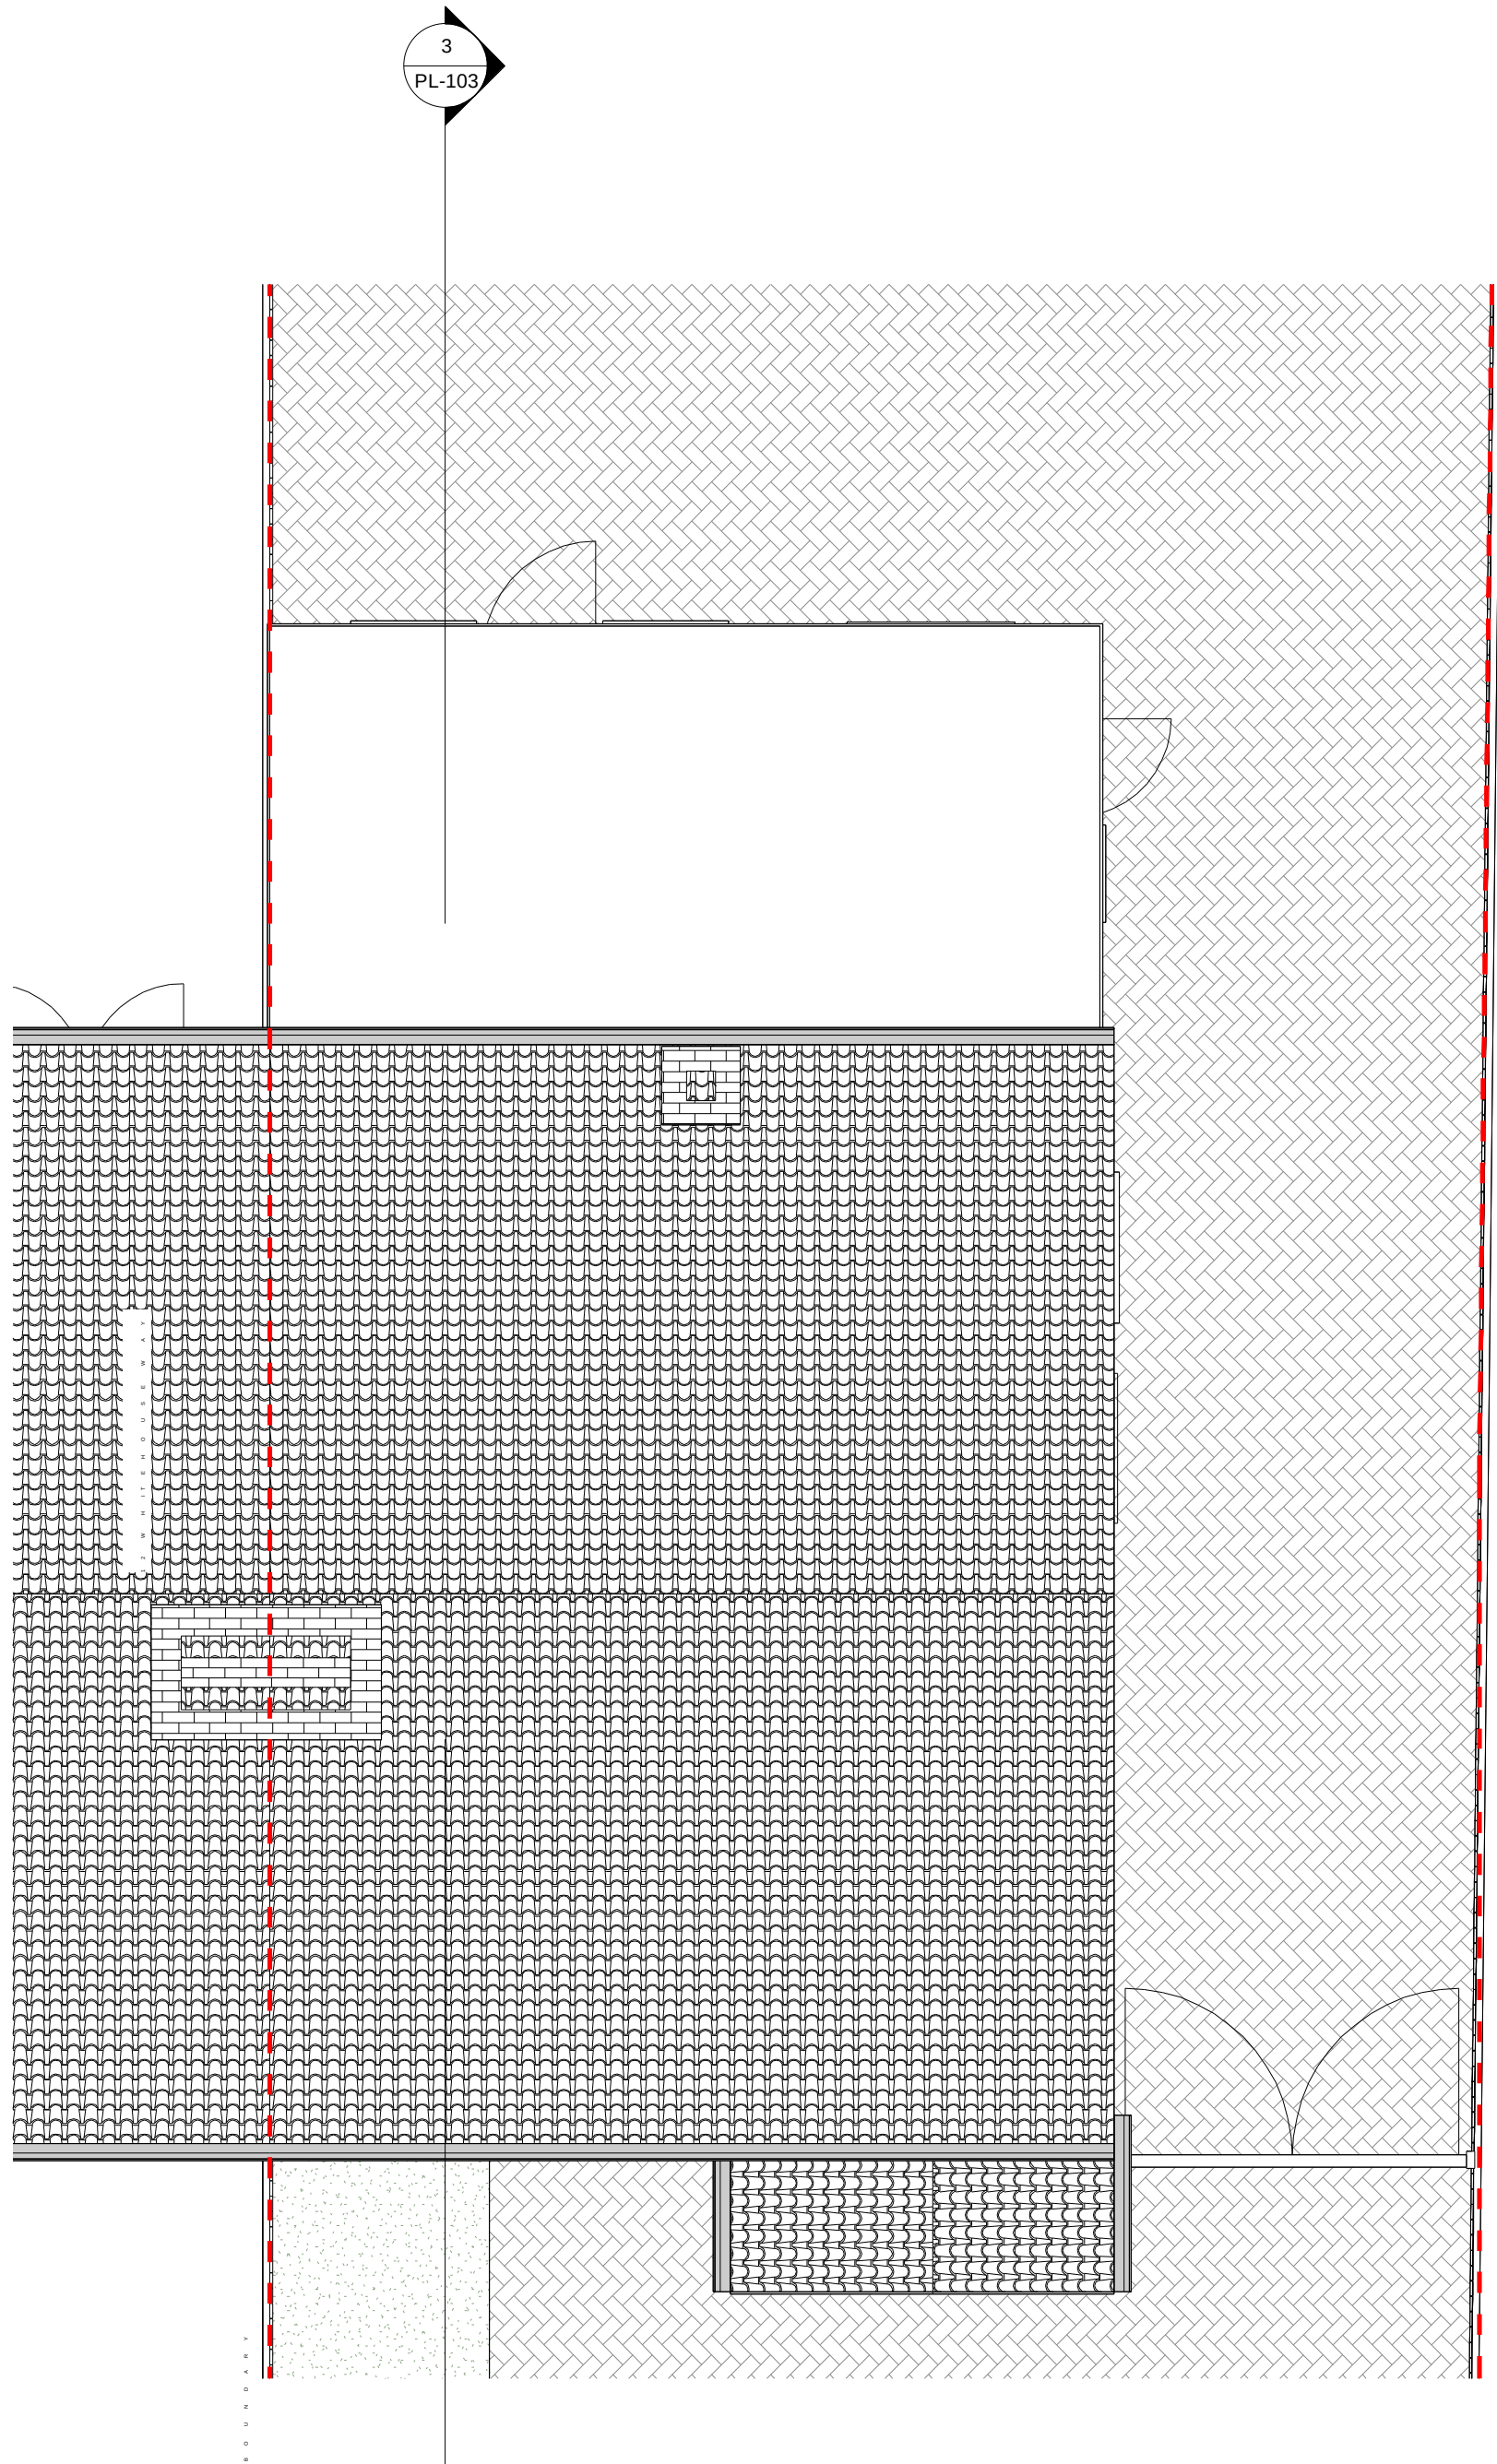


PL -EXISTING ROOF PLAN
SCALE: 1 : 50 @ A1
1 : 100 @ A3

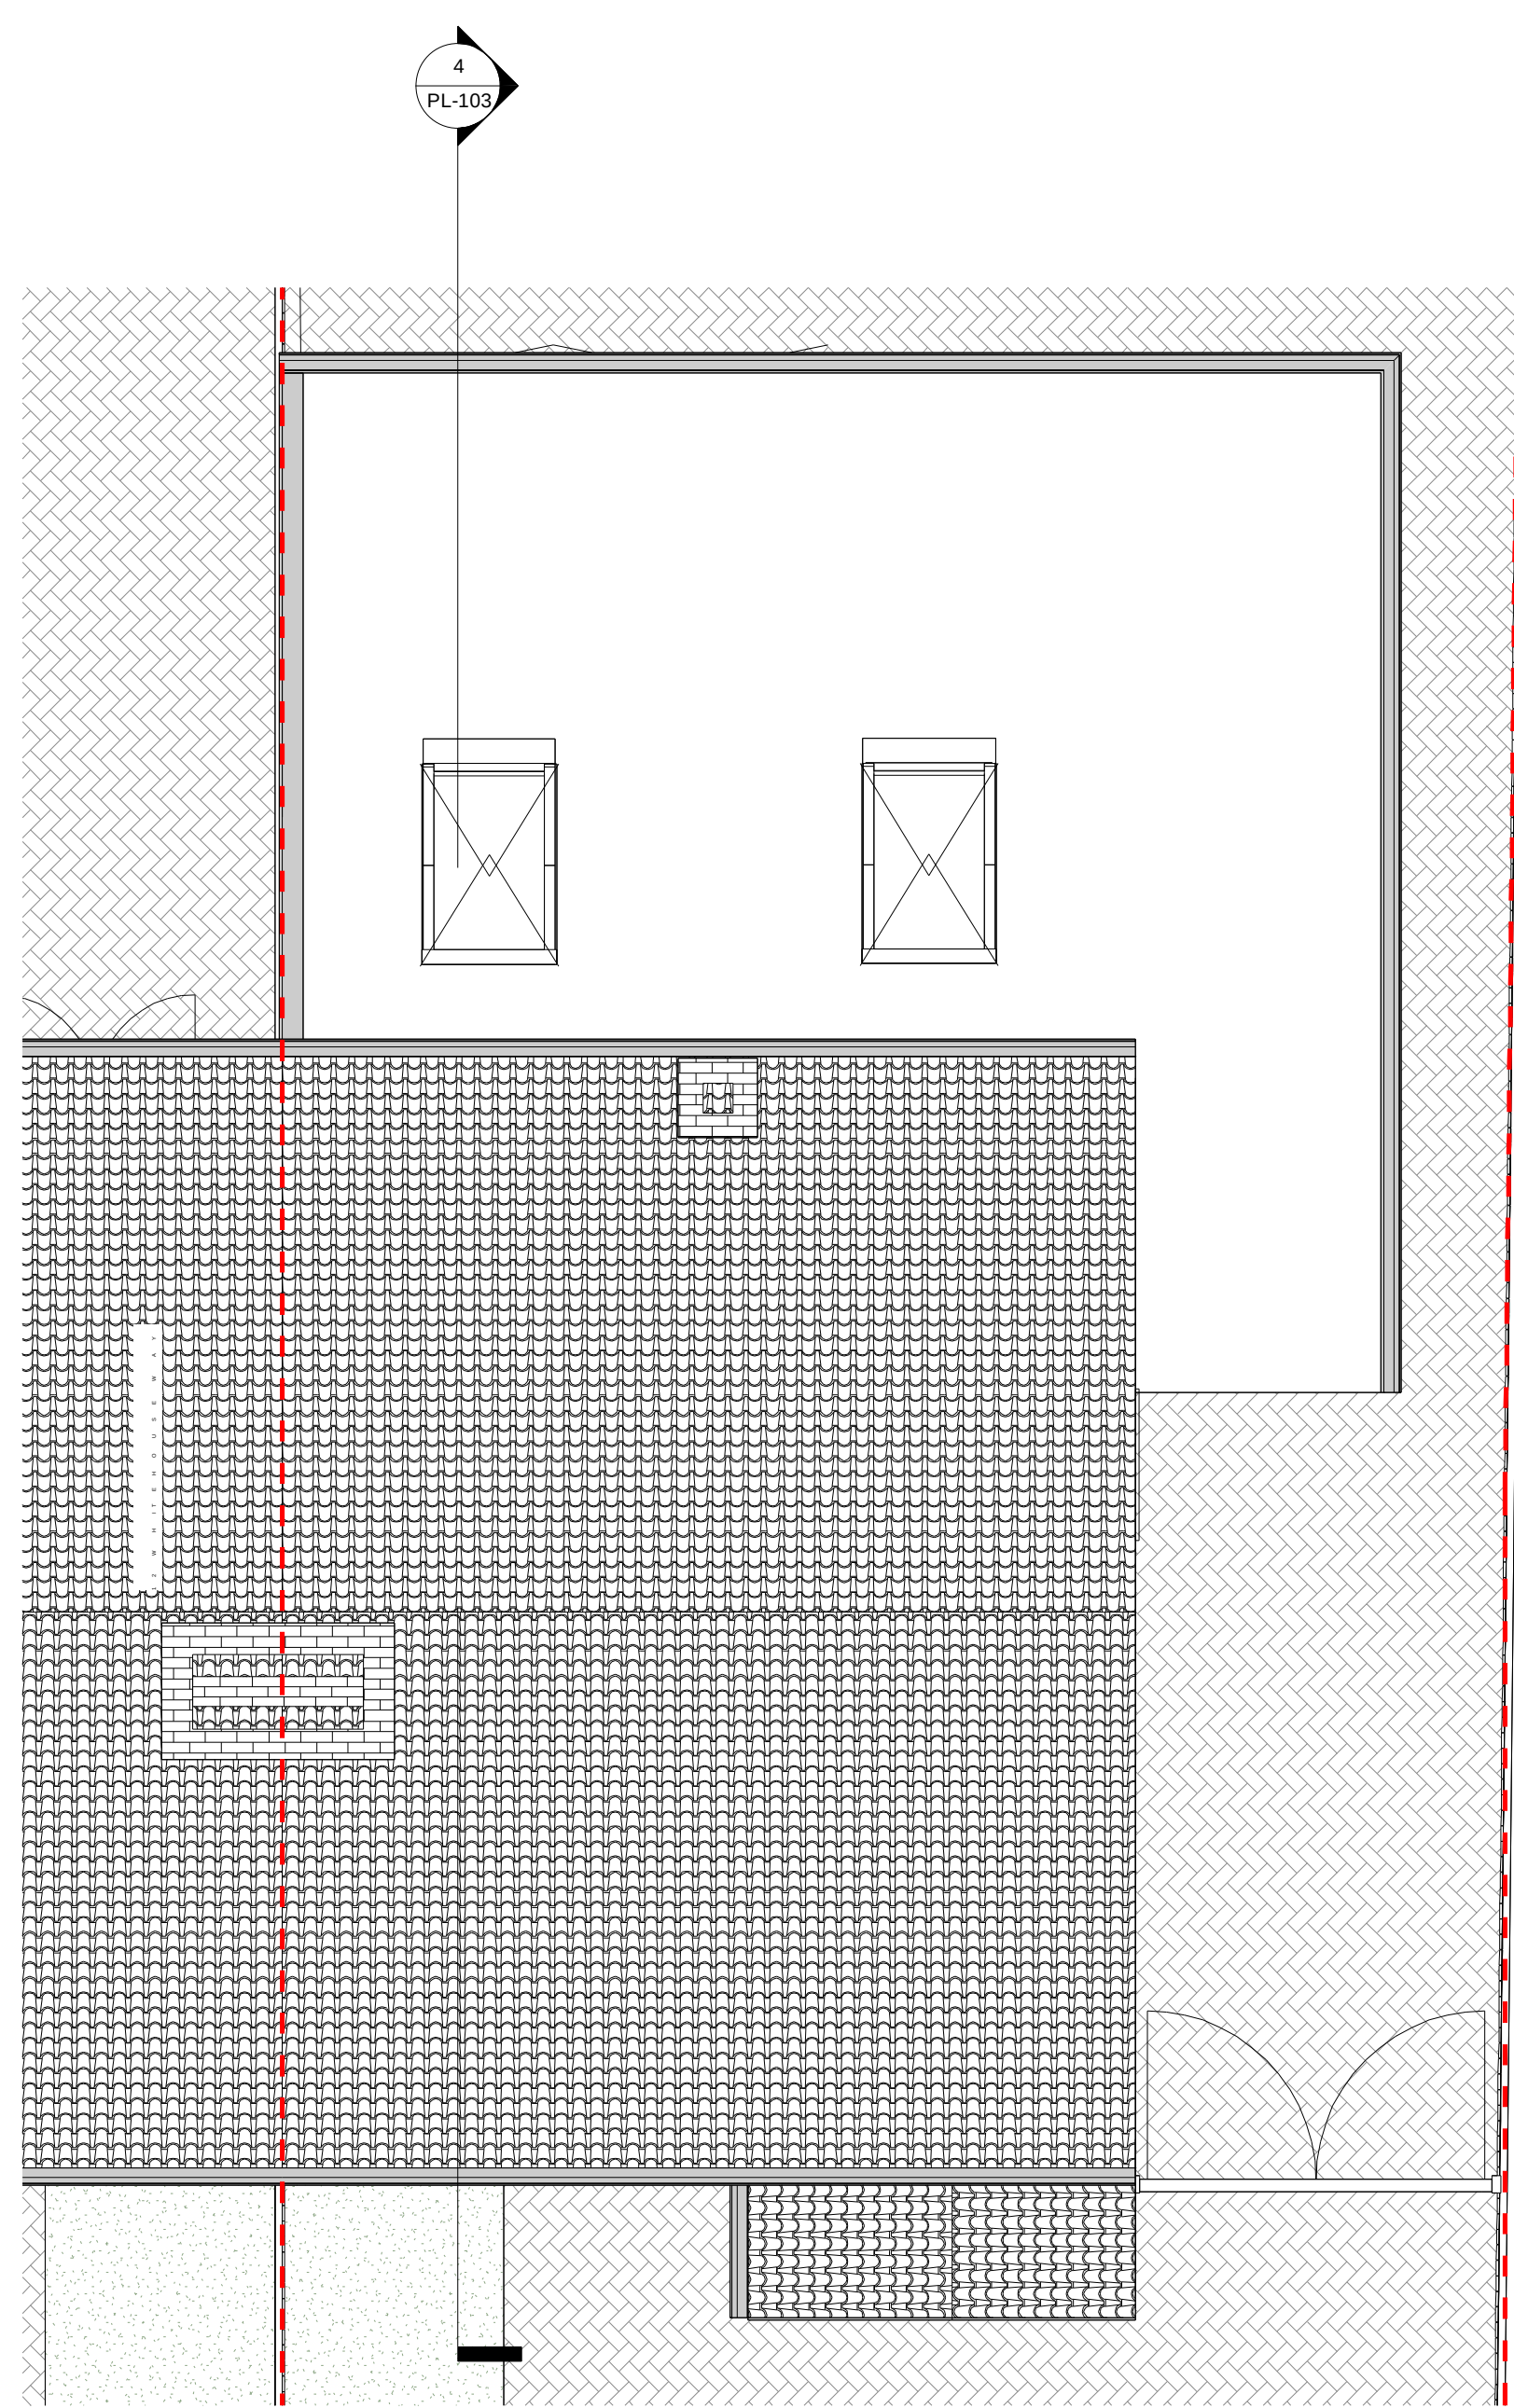

PL -PROPOSED ROOF PLAN
SCALE: 1 : 50 @ A1
1 : 100 @ A3

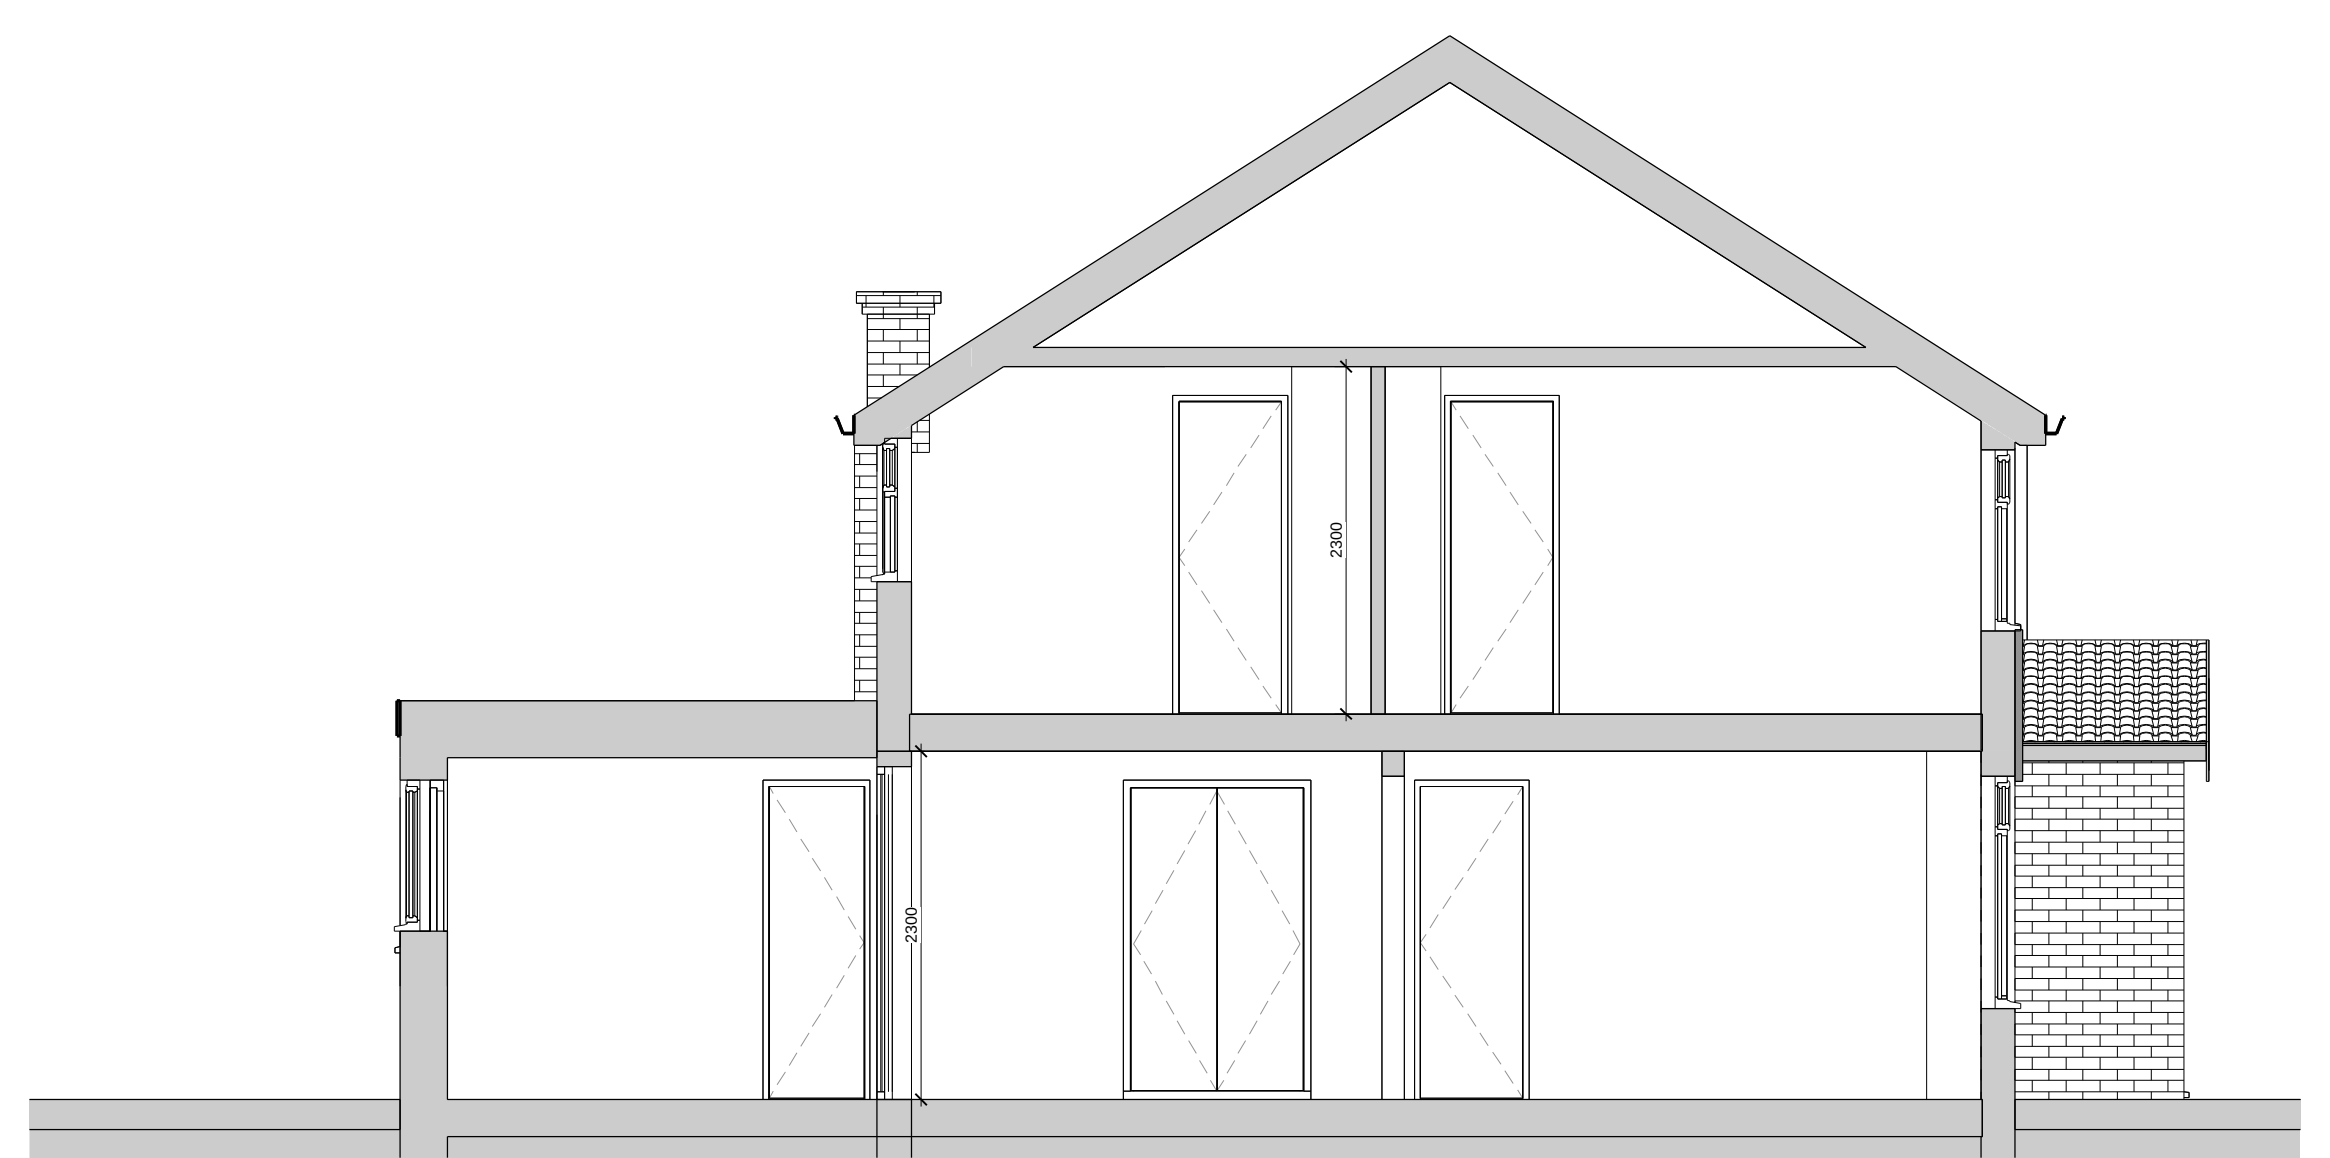

PL -EXISTING SECTION
SCALE: 1 : 50 @ A1
1 : 100 @ A3

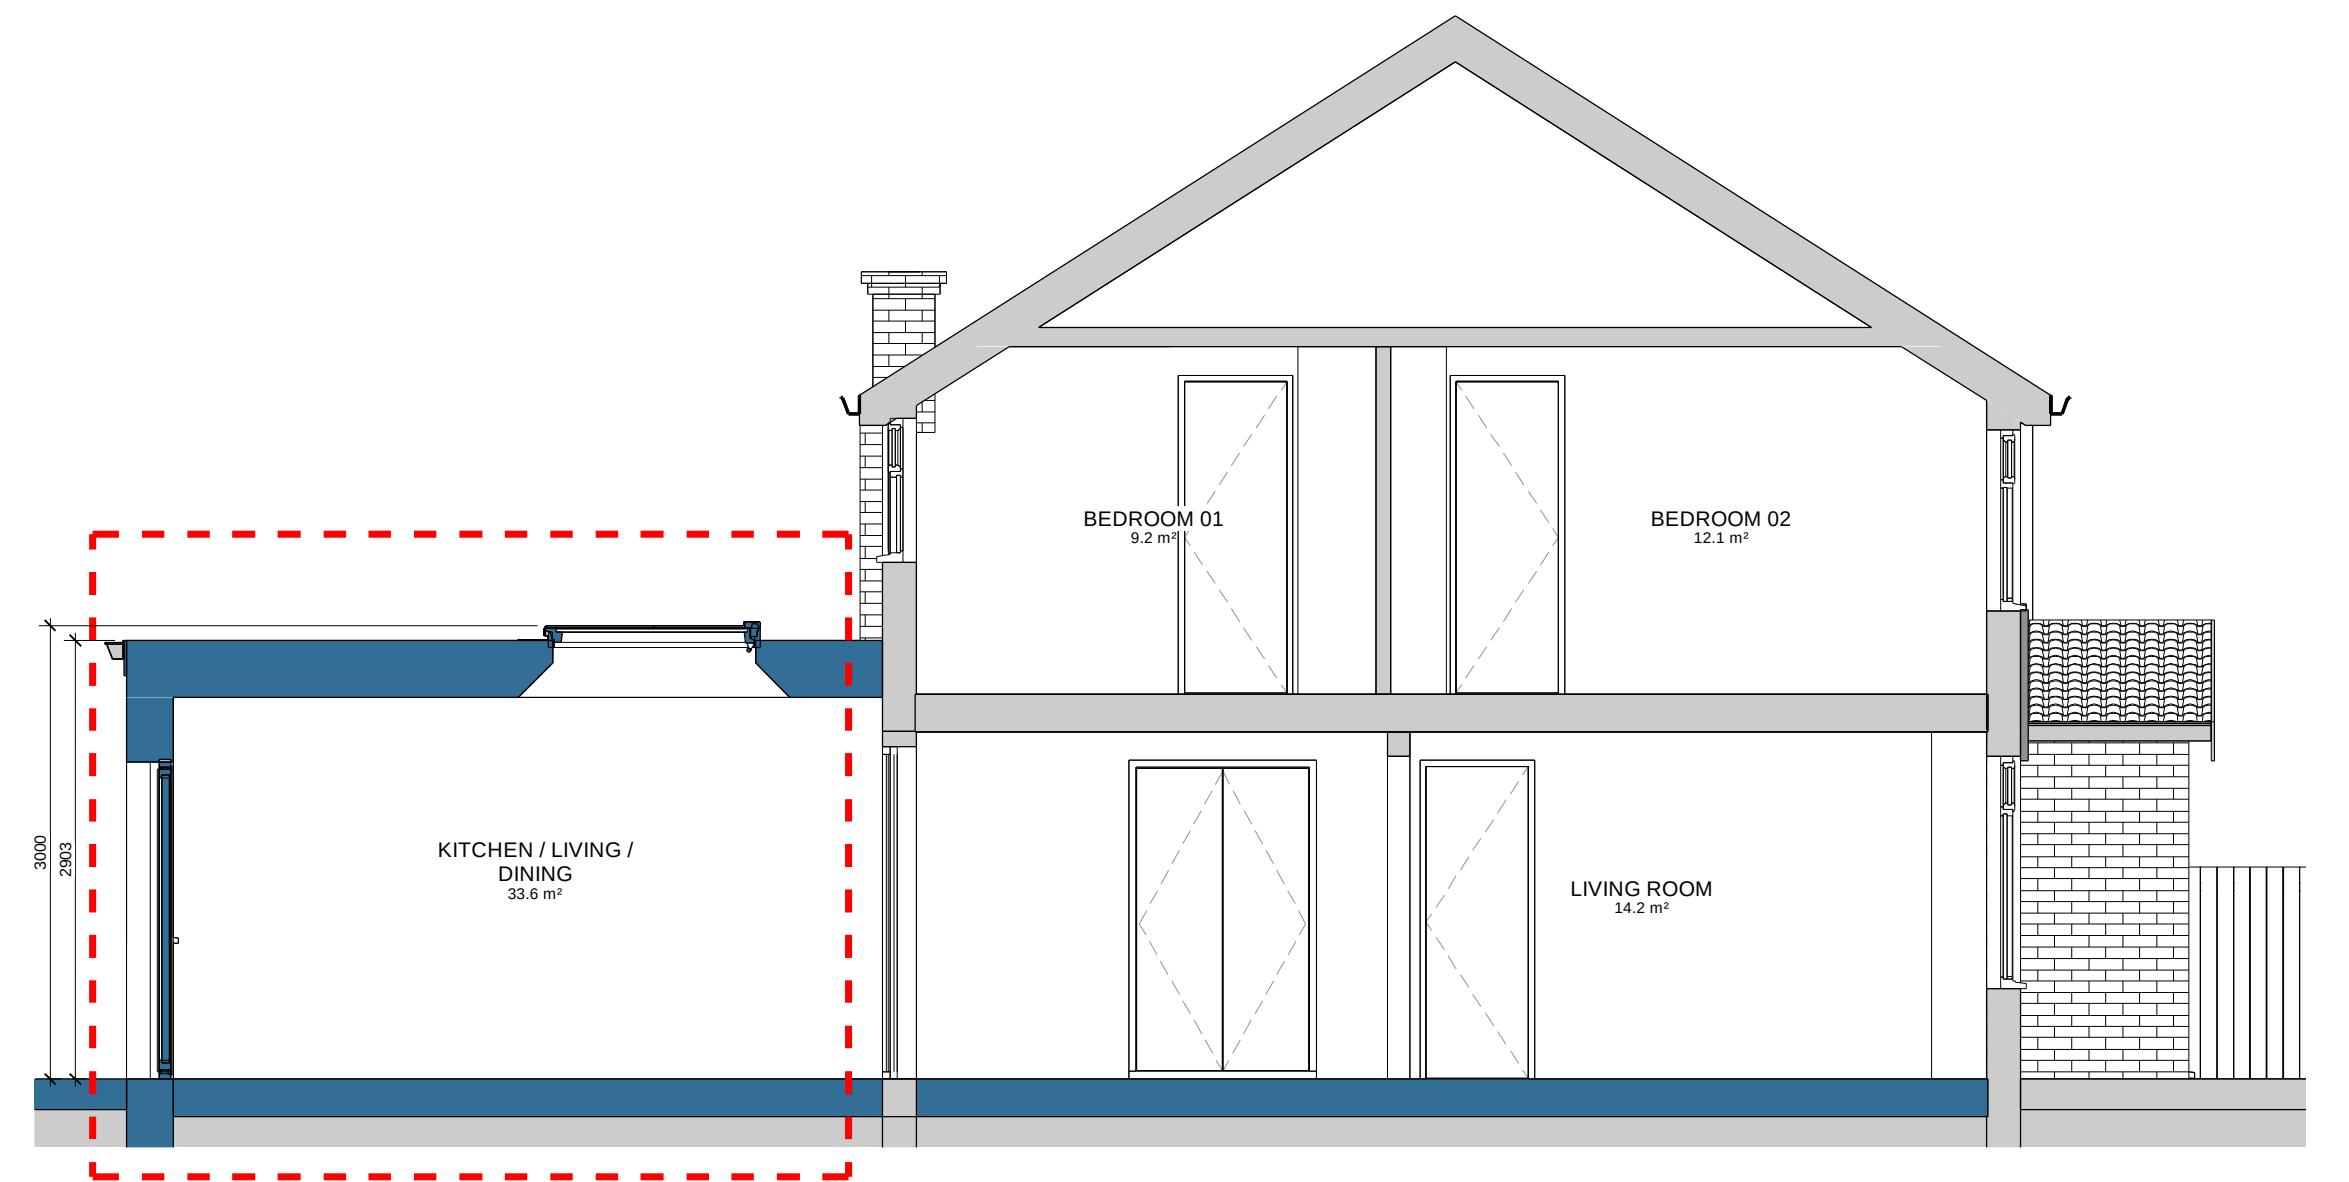

PL -PROPOSED SECTION
SCALE: 1 : 50 @ A1
1 : 100 @ A3

0m 1m 2m 3m 4m 5m
VISUAL SCALE 1:50 @ A1
1:100 @ A3



RPR PLANNING
Office 5, 37 Stanmore Hill
London, HA7 3DS.
Tel: 078 9661 7854
Web: www.rprplanning.co.uk
Email: info@rprplanning.co.uk

Dimensions Written dimensions to be taken in preferences to scaled dimensions. The Contractor is responsible for checking all dimensions before work starts.
Local Authority All work is to be carried out to the requirements, and to the satisfaction of the Local Authority. These drawings are for planning purposes only.

Rev	Date	Description	Made	Checked
Drawing Status: FOR APPROVAL				

Project 10 Whitehouse Way, Iver SL0 0HB		Drawing Title EXISTING AND PROPOSED ROOF PLANS AND SECTIONS		
Client -		Drawn/Design -	Date 01/18/21	Rev -
Scales: AS SHOWN @ A1		Drawing No PL -103	Rev -	



PL -EXISTING SIDE ELEVATION

SCALE: 1 : 50 @ A1
1 : 100 @ A3



PL -EXISTING SIDE ELEVATION 2

SCALE: 1 : 50 @ A1
1 : 100 @ A3




PL -PROPOSED SIDE ELEVATION

SCALE: 1 : 50 @ A1
1 : 100 @ A3



PL -PROPOSED SIDE ELEVATION 2

SCALE: 1 : 50 @ A1
1 : 100 @ A3

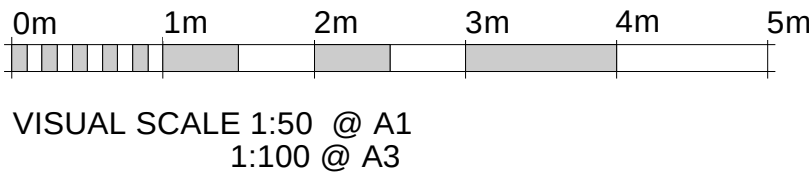

RPR PLANNING
Office 5, 37 Stanmore Hill
London, HA7 3DS.
Tel: 078 9661 7854
Web: www.rprplanning.co.uk
Email: info@rprplanning.co.uk

Dimensions Written dimensions to be taken in preferences to scaled dimensions. The Contractor is responsible for checking all dimensions before work starts.
Local Authority All work is to be carried out to the requirements, and to the satisfaction of the Local Authority. These drawings are for planning purposes only.

Rev	Date	Description	Made	Checked

Drawing Status: FOR APPROVAL

Project
10 Whitehouse Way, Iver
SL0 0HB

Client
-

Drawing Title
EXISTING AND PROPOSED SIDE AND
SIDE 2 ELEVATIONS

Drawn/Design		Date 01/18/21
Scales:	Drawing No	Rev
AS SHOWN @ A1	PL -104	-