


Location Plan

Site Address: 4, Wood Lane, Iver Heath, SL0 0LL

Date Produced: 10-Mar-2025

Scale: 1:1250 @A4

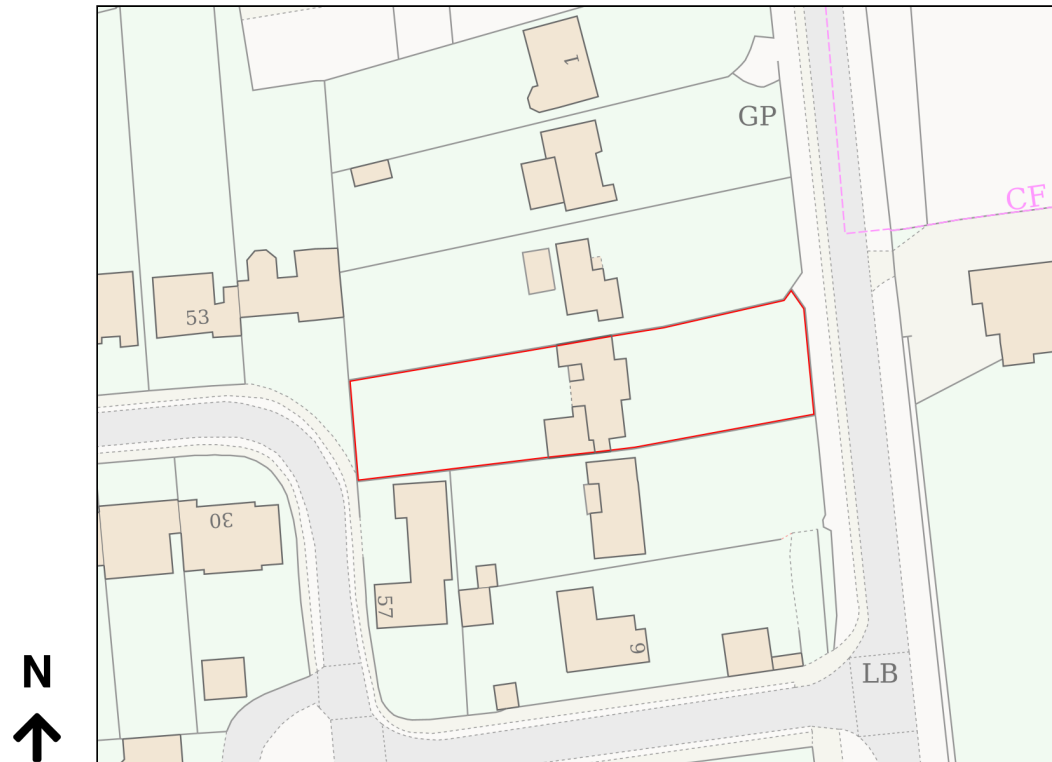


Planning Portal Reference: PP-13824297v1

0 50
Metres



Notes

©Crown Copyright and database rights 2024 OS Licence no. 100019980

Site Area: 1419.7m²

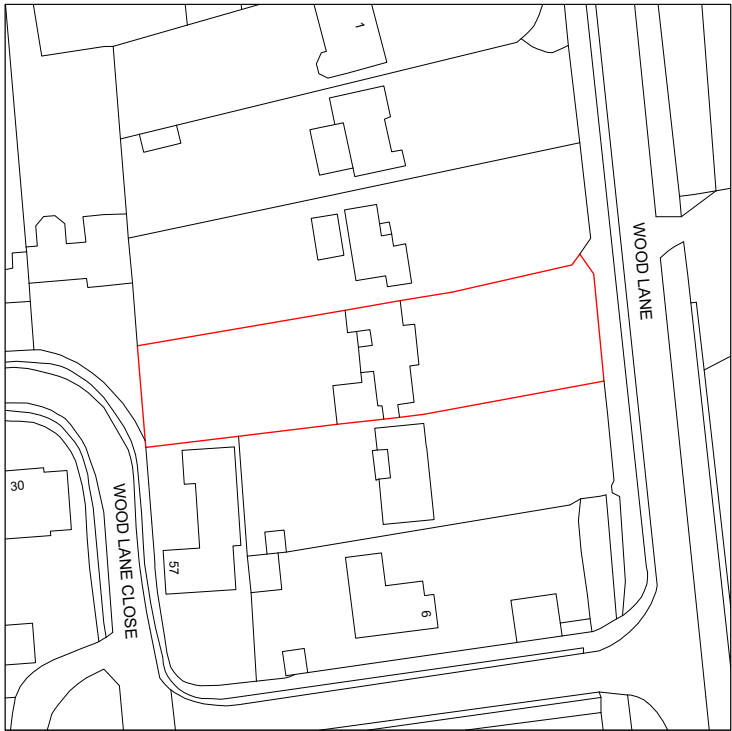

-	-	-	-	-
Revision notes				

  


www.masonwoodgroup.co.uk
gc@masonwoodgroup.co.uk
020 7118 5040

client	Mr & Mrs Chapple
project	4 Wood Lane, Iver Heath SL0 0LL
drawing	SITE LOCATION PLAN
date	Nov. 2024
work stage	1
scale	1:1250 at A4
drawing no	S01
project no	2024.044
revision	-

Notes

2465	Ceiling height
CH	Cill height
WH	Window height
C	Cupboard

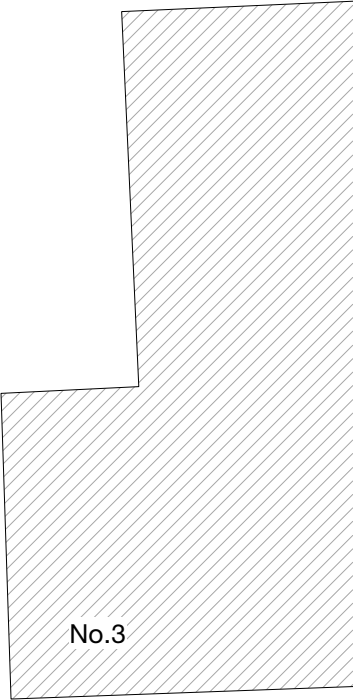

1	2	3	4	5
-	-	-	-	-
Revision notes				



www.masonwoodgroup.co.uk
gc@masonwoodgroup.co.uk
020 7118 5040

client
Mr & Mrs Chapple

project
4 Wood Lane, Iwer Heath SL0 0LL


drawing
EXISTING GROUND FLOOR PLAN

date Nov. 2024	scale 1:100 at A3	project no 2024.044
work stage 1	drawing no S02	revision -




Notes

2465	Ceiling height
CH	Cill height
WH	Window height
C	Cupboard

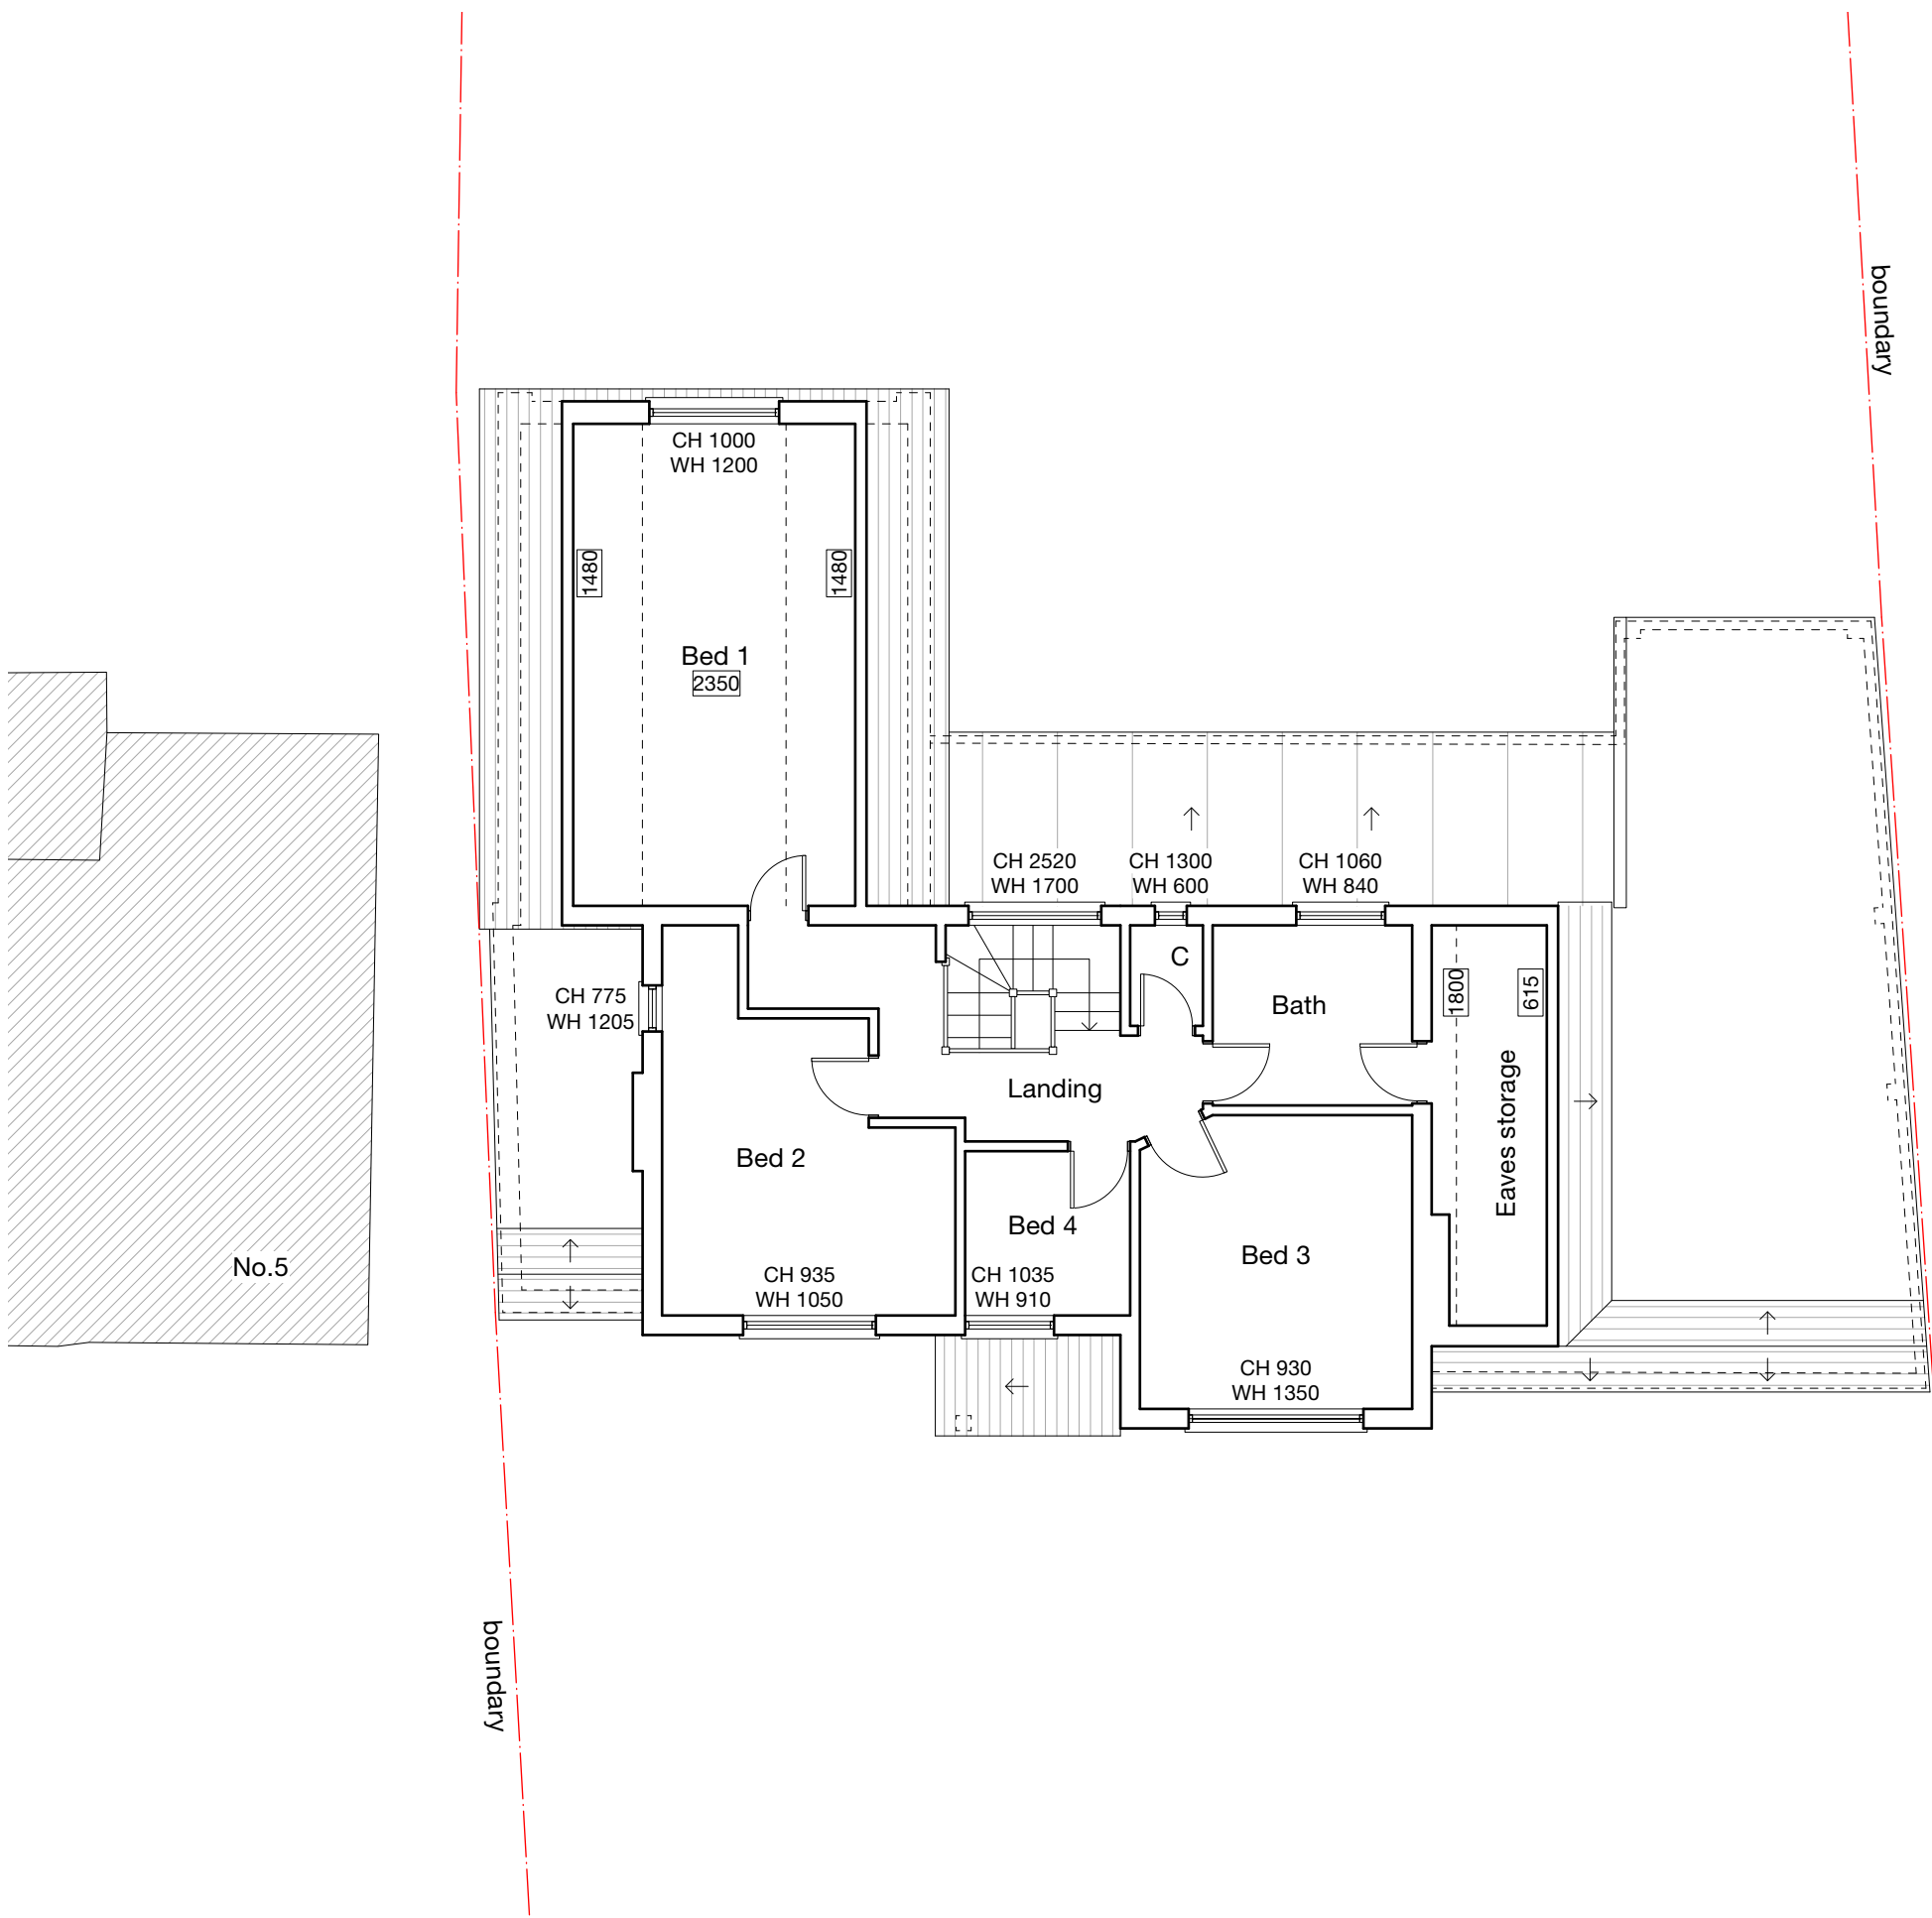

A	27/11/24	GC	Annotations amended
Revision notes			

 


www.masonwoodgroup.co.uk
gc@masonwoodgroup.co.uk
020 7118 5040

client
Mr & Mrs Chapple

project
4 Wood Lane, Iver Heath SL0 0LL

drawing
EXISTING FIRST FLOOR PLAN

date Nov. 2024	scale 1:100 at A3	project no 2024.044
work stage 1	drawing no S03	revision A

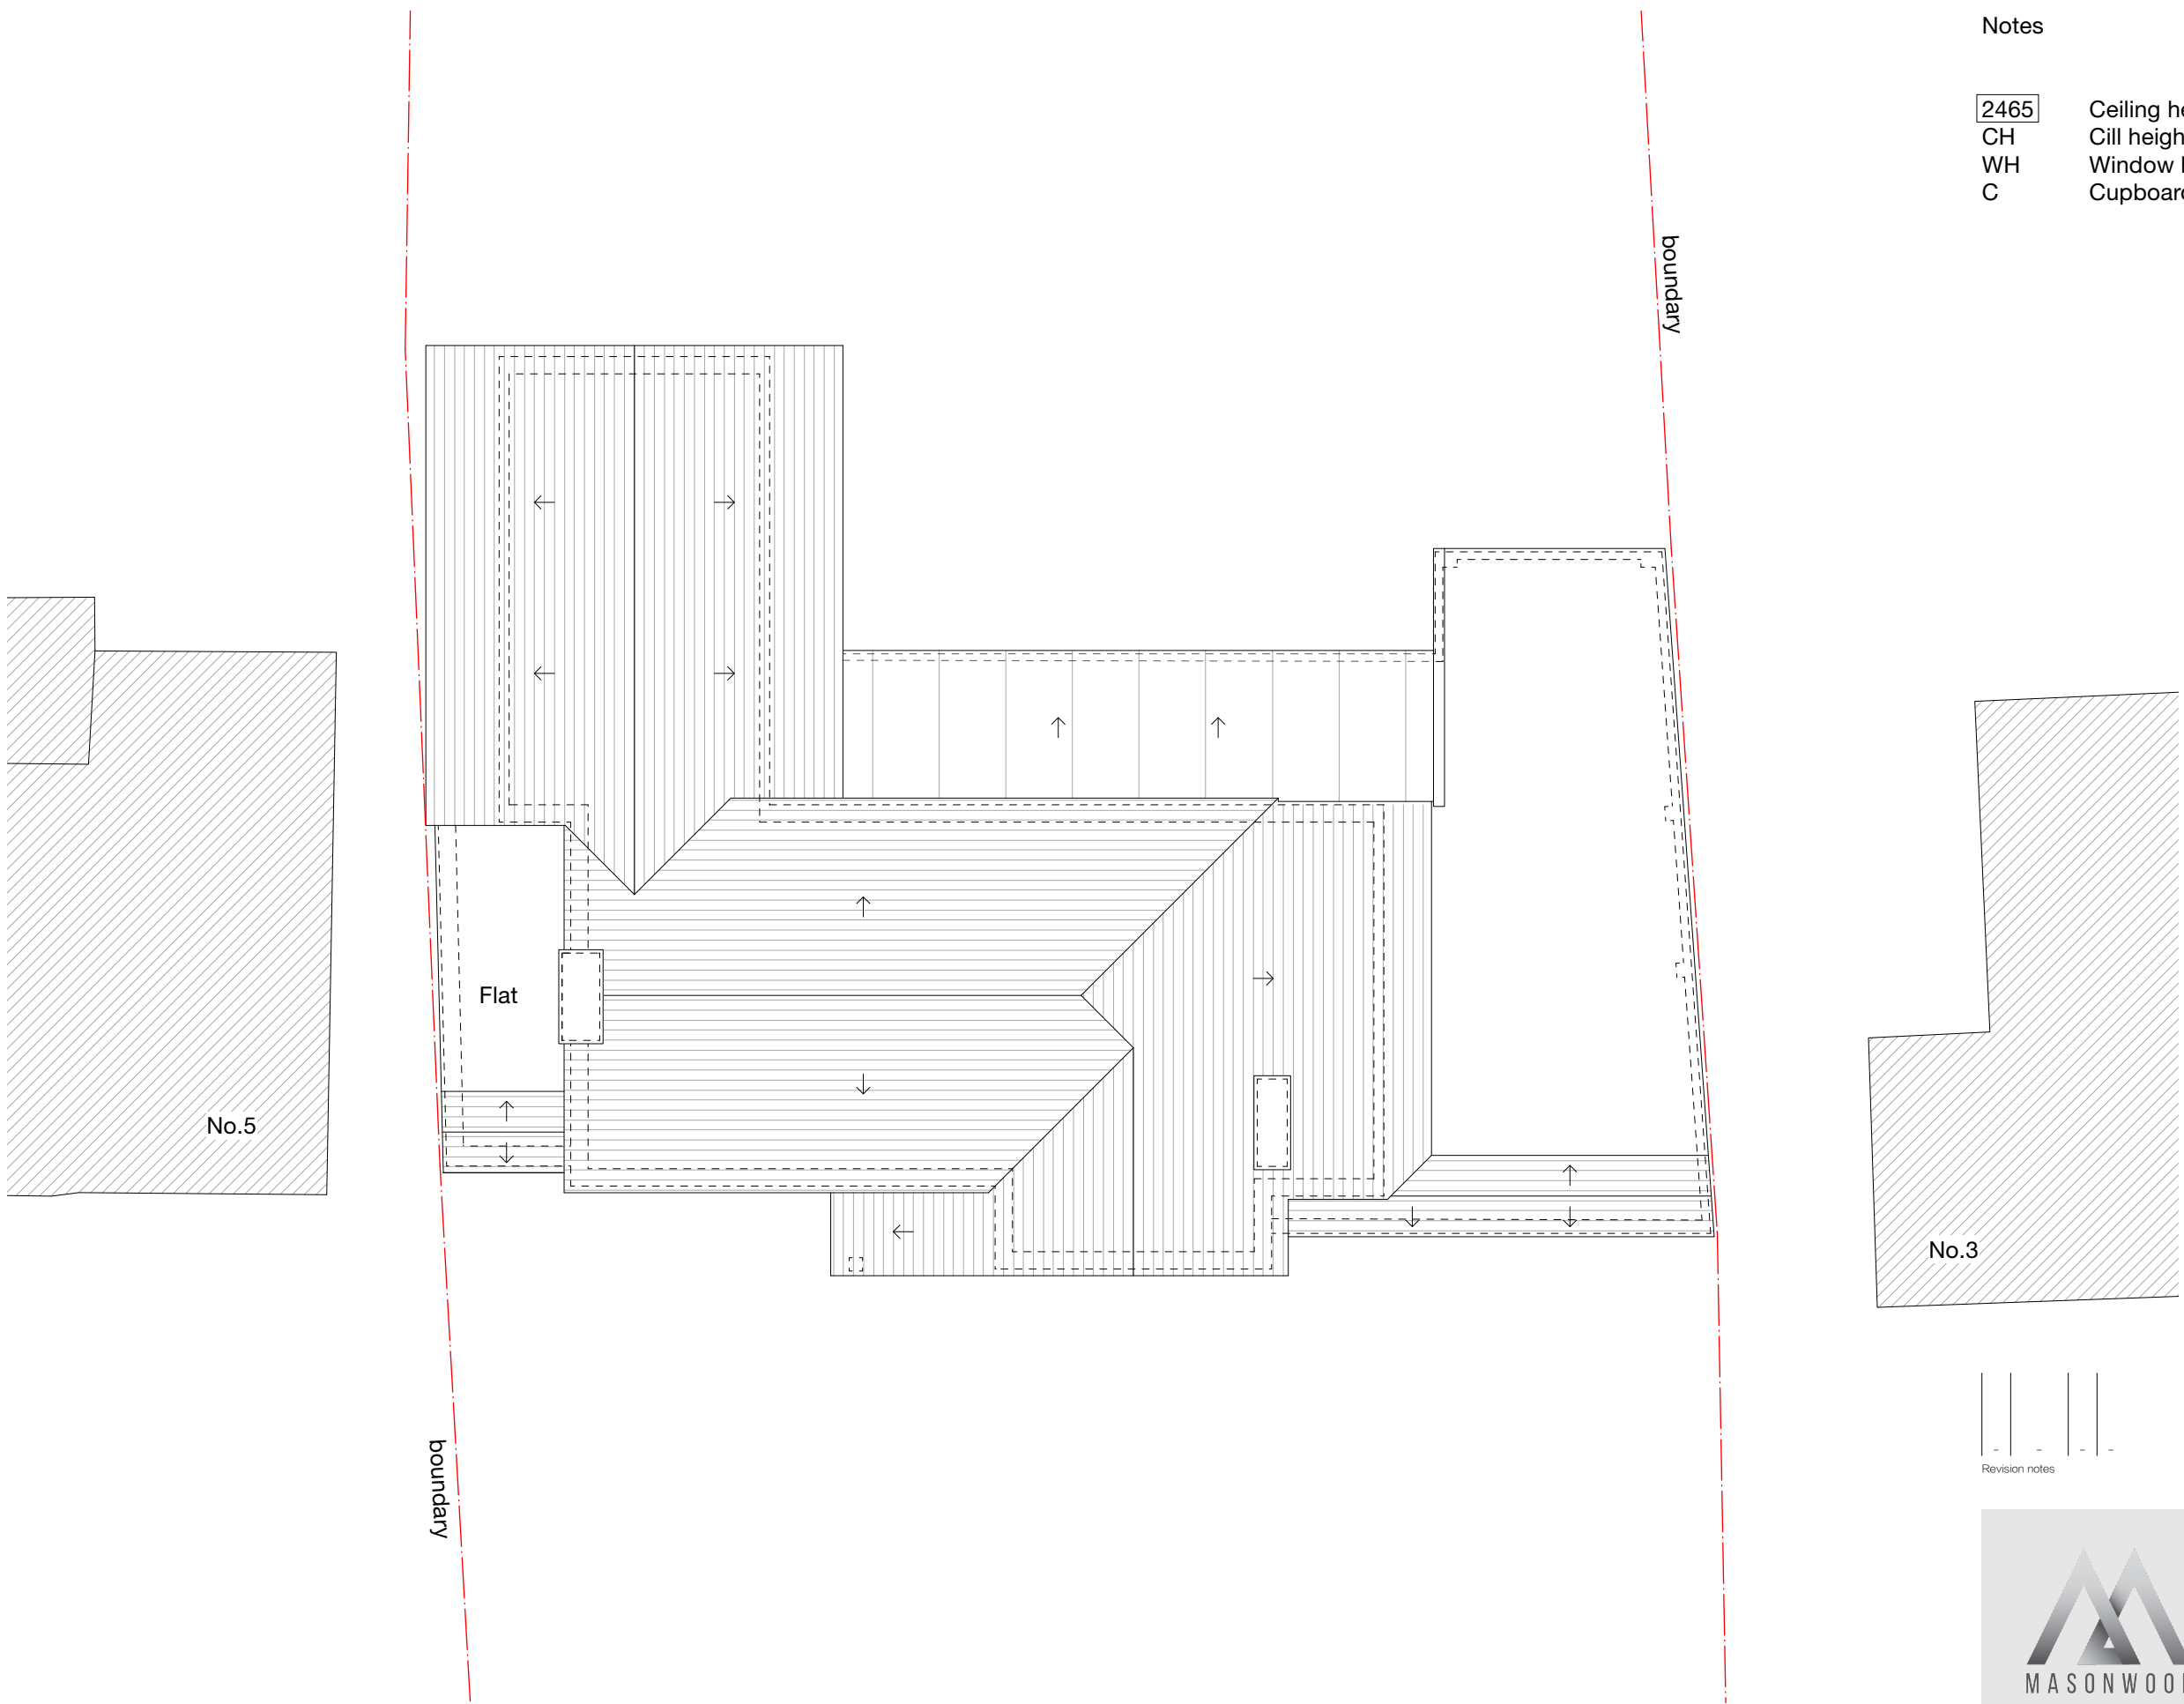

Notes

2465	Ceiling height
CH	Cill height
WH	Window height
C	Cupboard

-	-	-	-	-	-
Revision notes					



www.masonwoodgroup.co.uk
gc@masonwoodgroup.co.uk
020 7118 5040

client
Mr & Mrs Chapple

project
4 Wood Lane, Iver Heath SL0 0LL


drawing
EXISTING ROOF PLAN

date
Nov. 2024
work stage
1


scale
1:100 at A3
drawing no
S04

project no
2024.044
revision
-



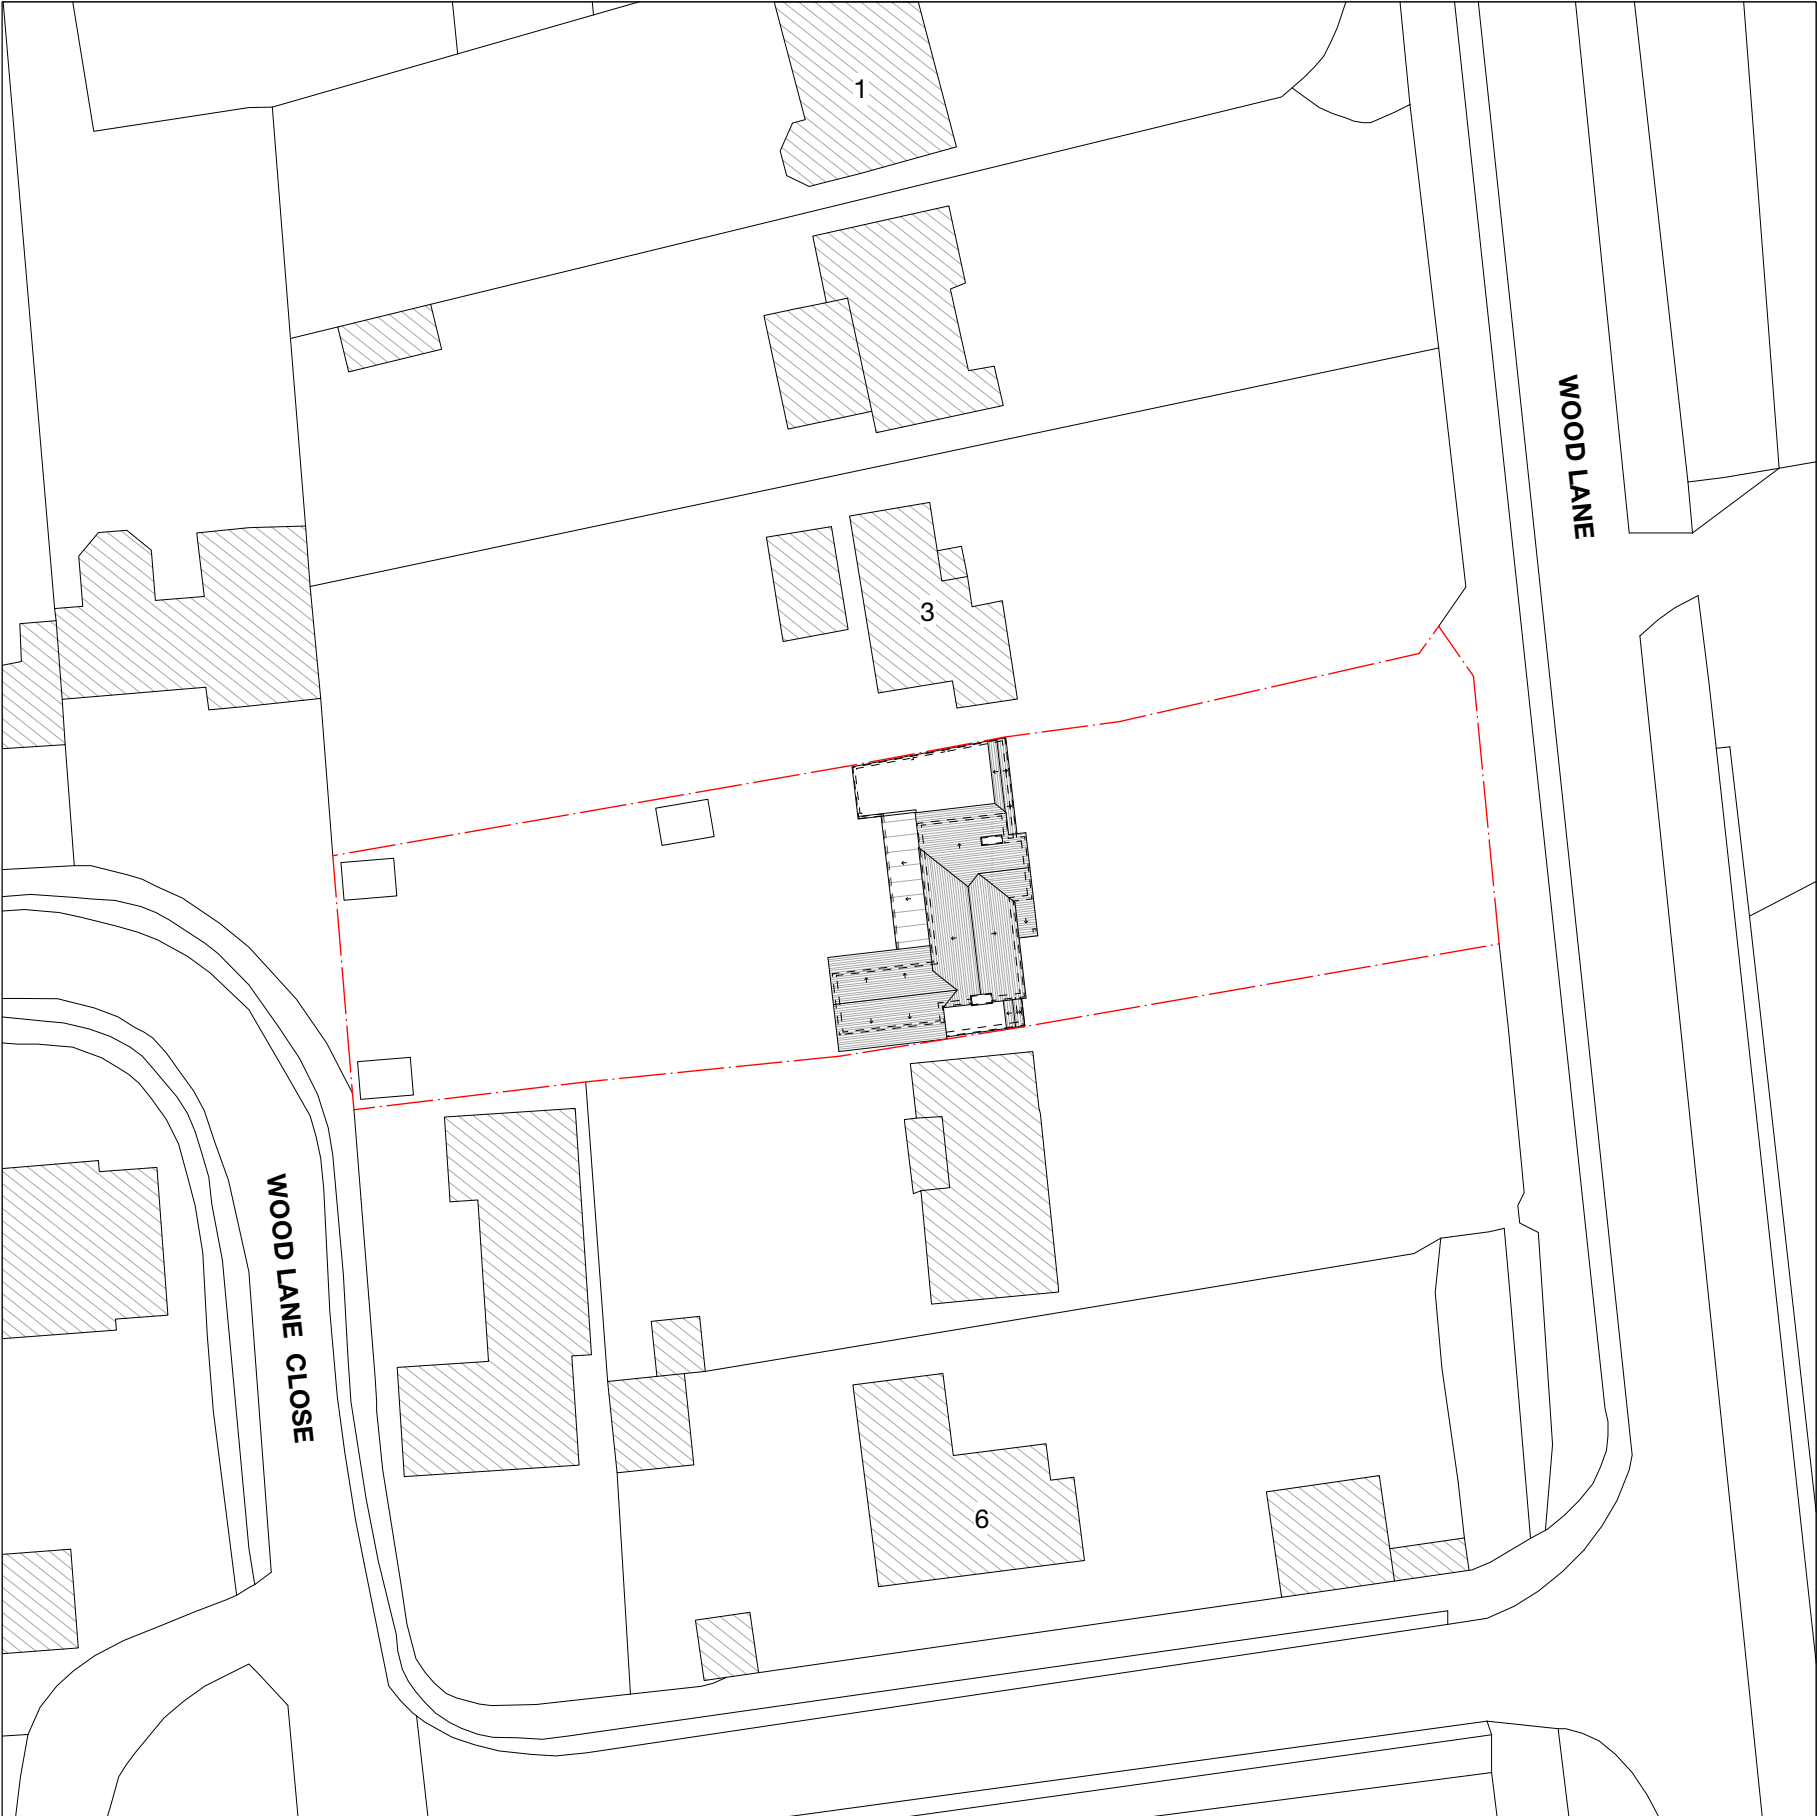

-	-	-	-	-
Revision notes				

 



MASONWOOD
DESIGN

www.masonwoodgroup.co.uk
gc@masonwoodgroup.co.uk
020 7118 5040

client
Mr & Mrs Chapple


project
4 Wood Lane, Iver Heath SL0 0LL

drawing
EXISTING SITE PLAN

date Nov. 2024	scale 1:500 at A3	project no 2024.044
work stage 1	drawing no S05	revision -



EAST
Front

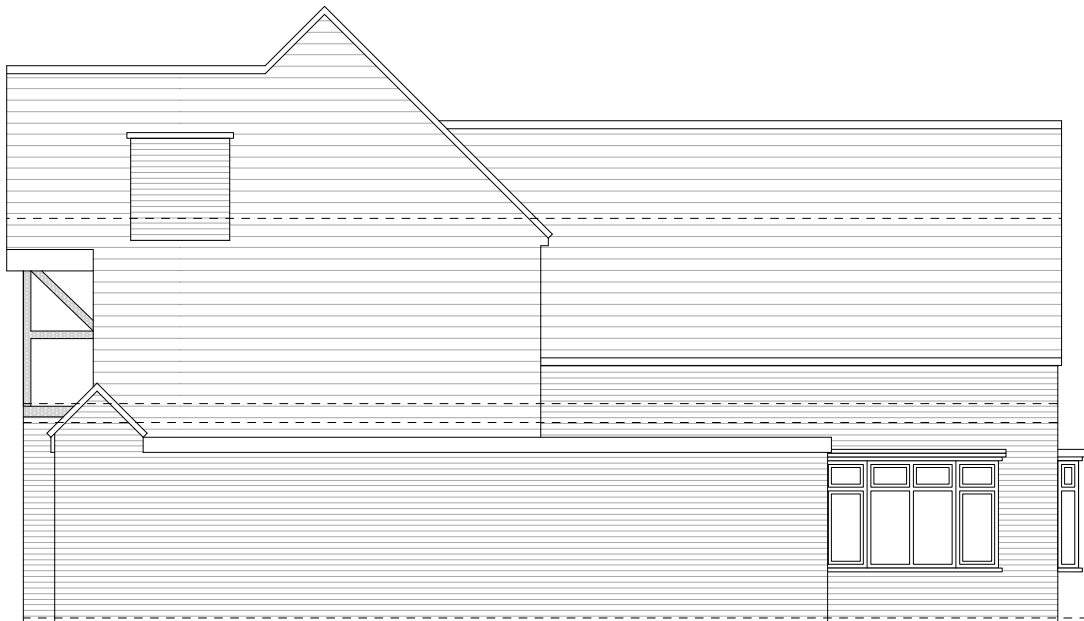

NORTH
Side

-	-	-	-	-
Revision notes				





client
Mr & Mrs Chapple

project
4 Wood Lane, Iver Heath SL0 0LL


drawing
EXISTING ELEVATIONS

date Nov. 2024	scale 1:100 at A3	project no 2024.044
work stage 1	drawing no S06	revision -

www.masonwoodgroup.co.uk
gc@masonwoodgroup.co.uk
020 7118 5040



WEST
Rear

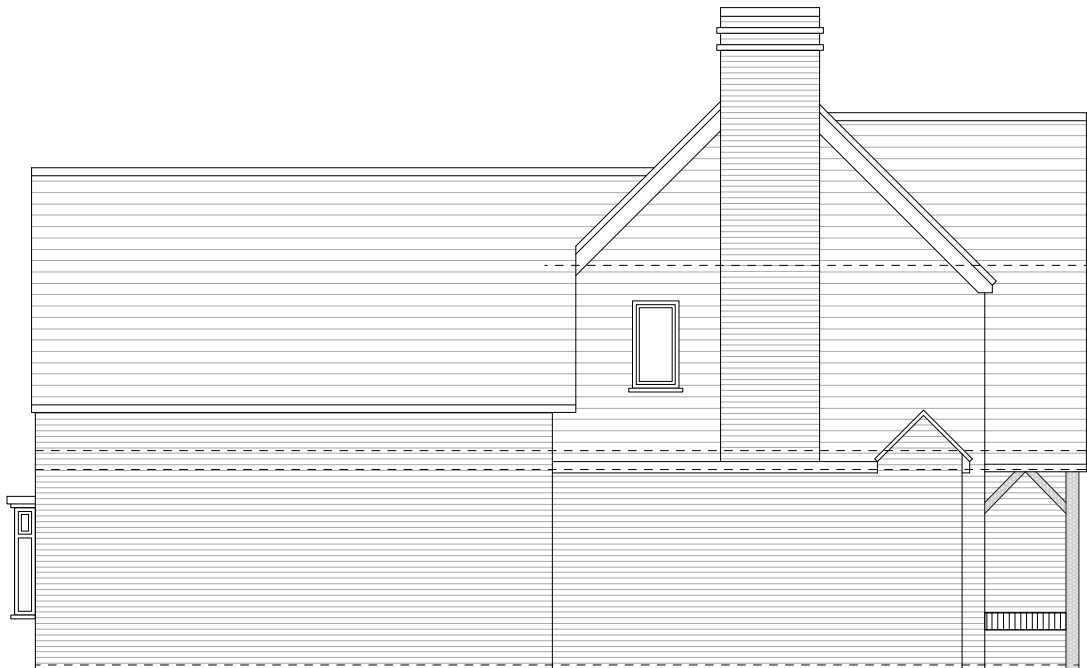

SOUTH
Side

-	-	-	-	-
Revision notes				





MASONWOOD
DESIGN

client
Mr & Mrs Chapple

project
4 Wood Lane, Iver Heath SL0 0LL

drawing
EXISTING ELEVATIONS

date Nov. 2024	scale 1:100 at A3	project no 2024.044
work stage 1	drawing no S07	revision -


www.masonwoodgroup.co.uk
gc@masonwoodgroup.co.uk
020 7118 5040

Notes


All new work shown shaded or hatched

Demolition generally shown dotted

- C
- RL
- RLA
- MH
- cupboard
- roof light
- roof light above
- manhole

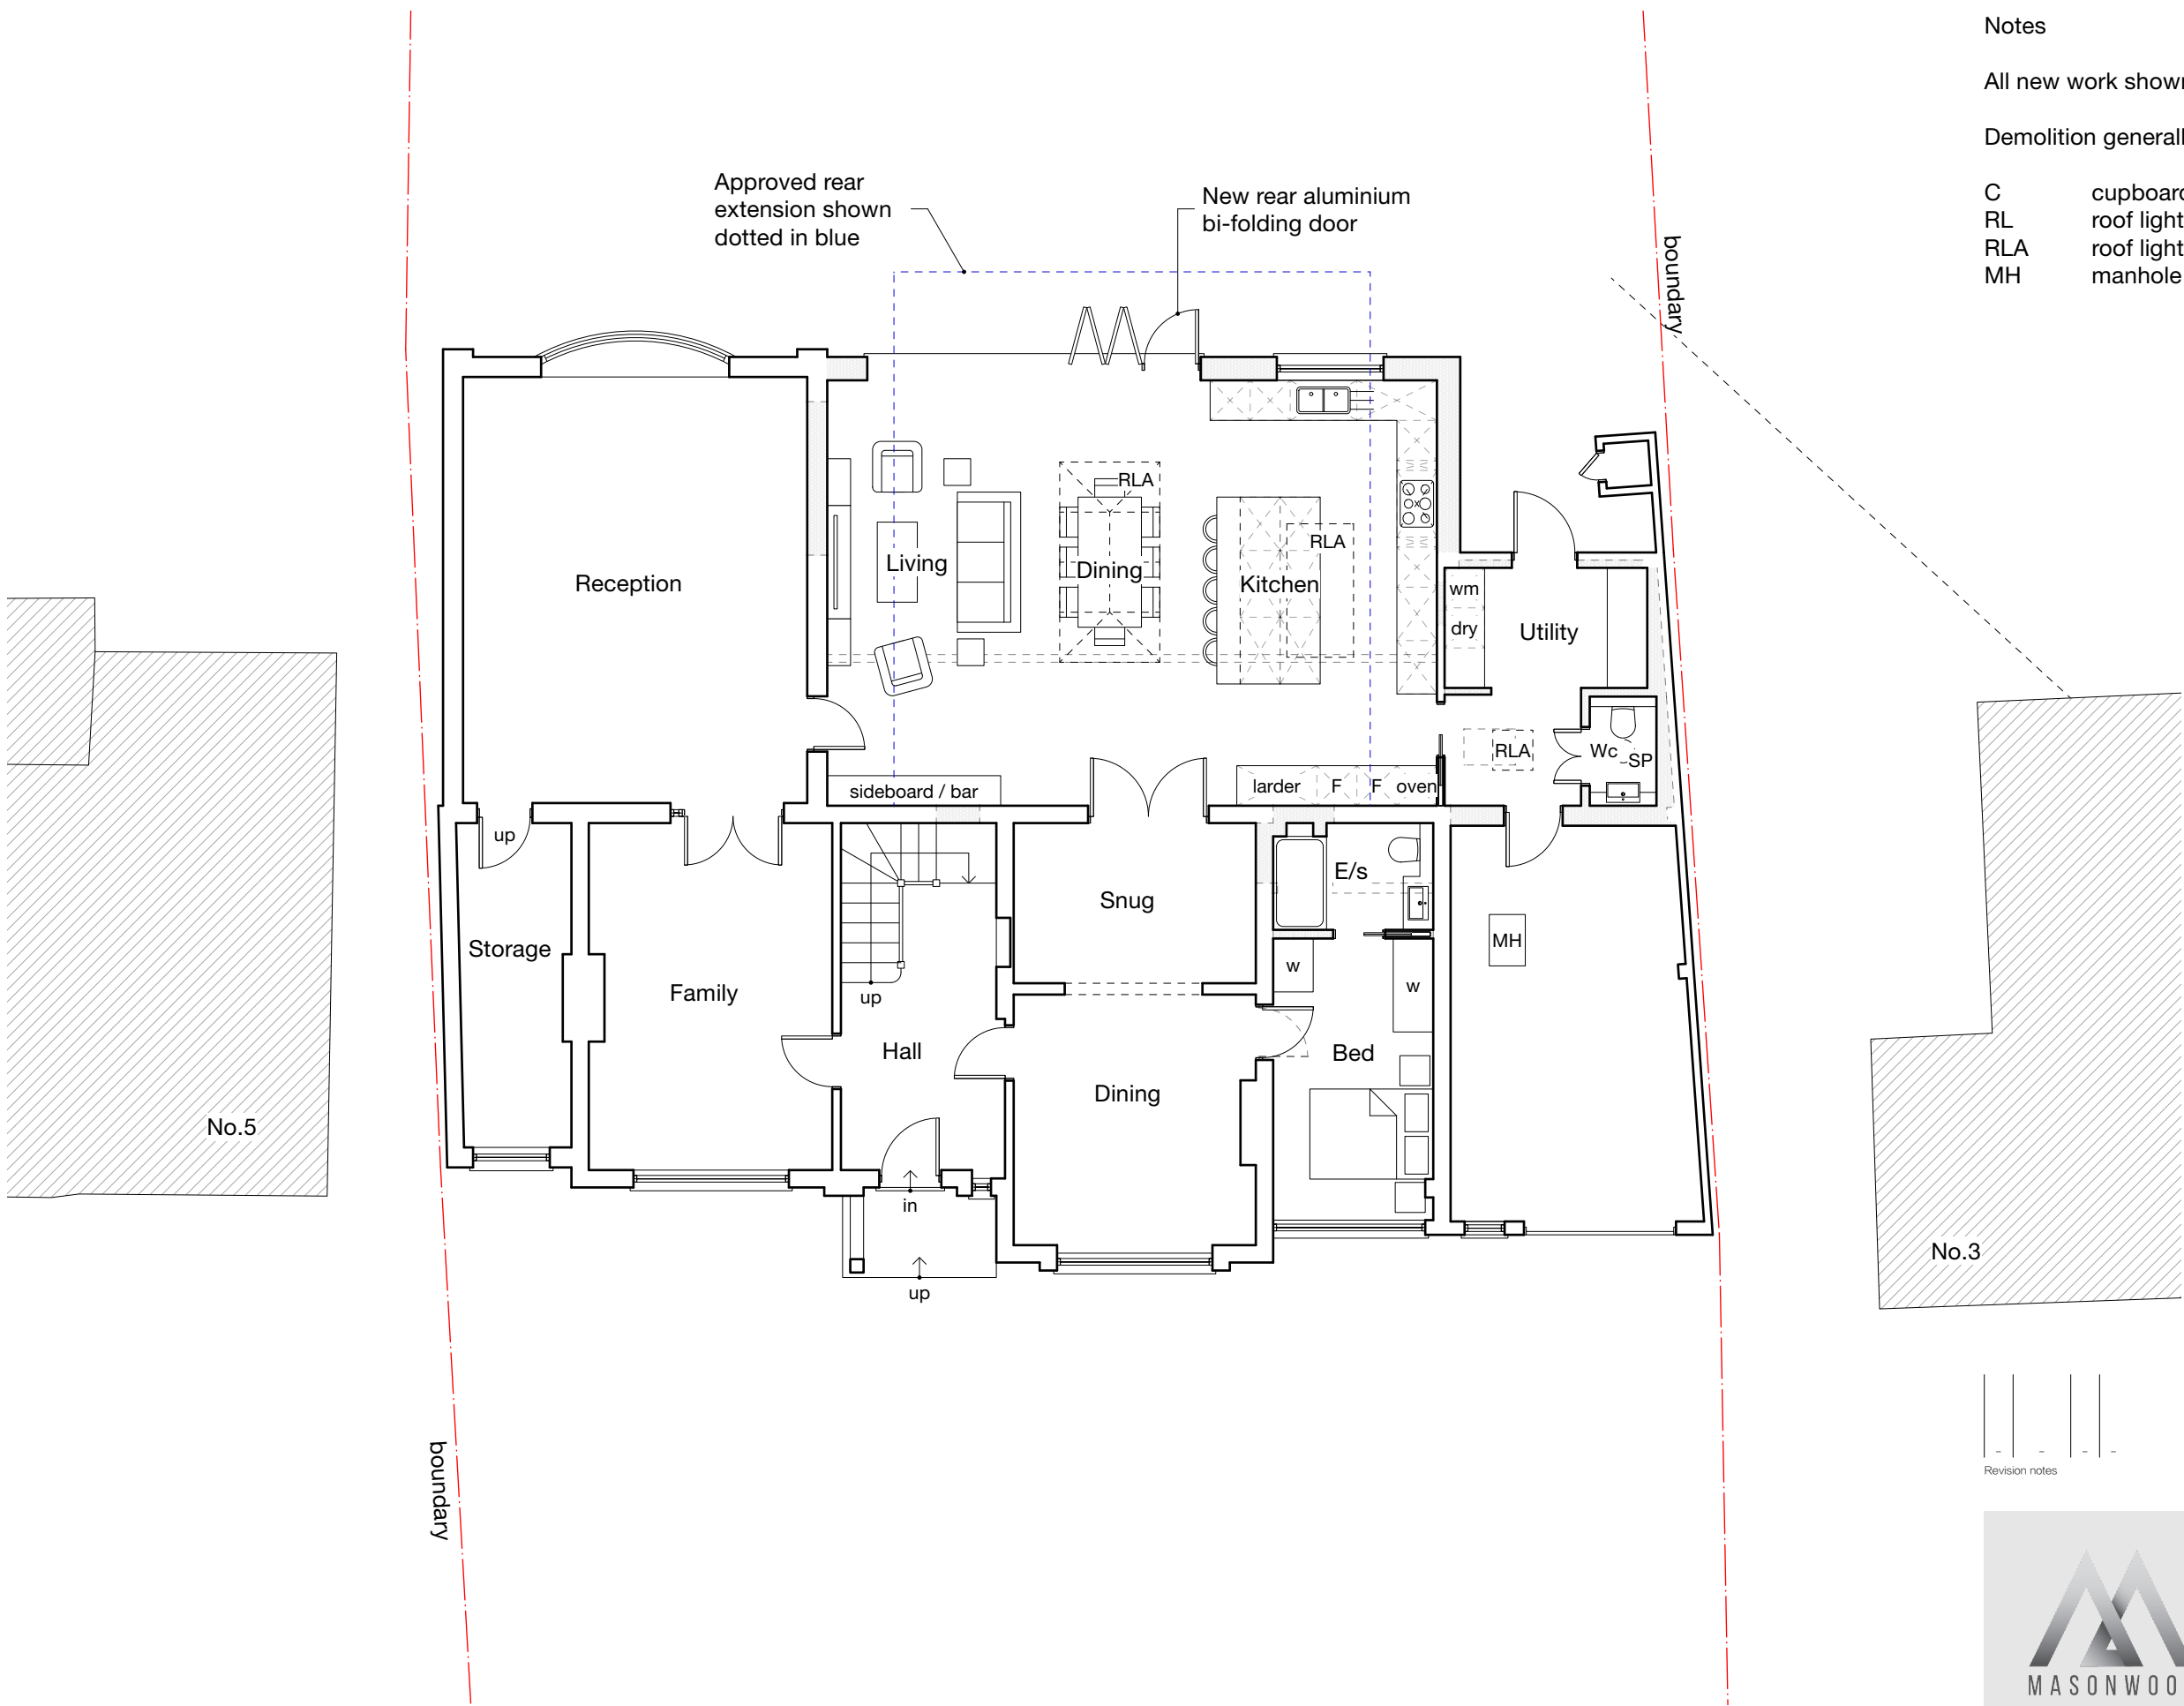

-	-	-	-	-
Revision notes				

 



MASONWOOD
DESIGN

client
Mr & Mrs Chapple

project
4 Wood Lane, Iwer Heath SL0 0LL

drawing
PROPOSED GROUND FLOOR PLAN

date
Feb. 2025


scale
1:100 at A3

project no
2024.044

work stage
3

revision
-

www.masonwoodgroup.co.uk
gc@masonwoodgroup.co.uk
020 7118 5040

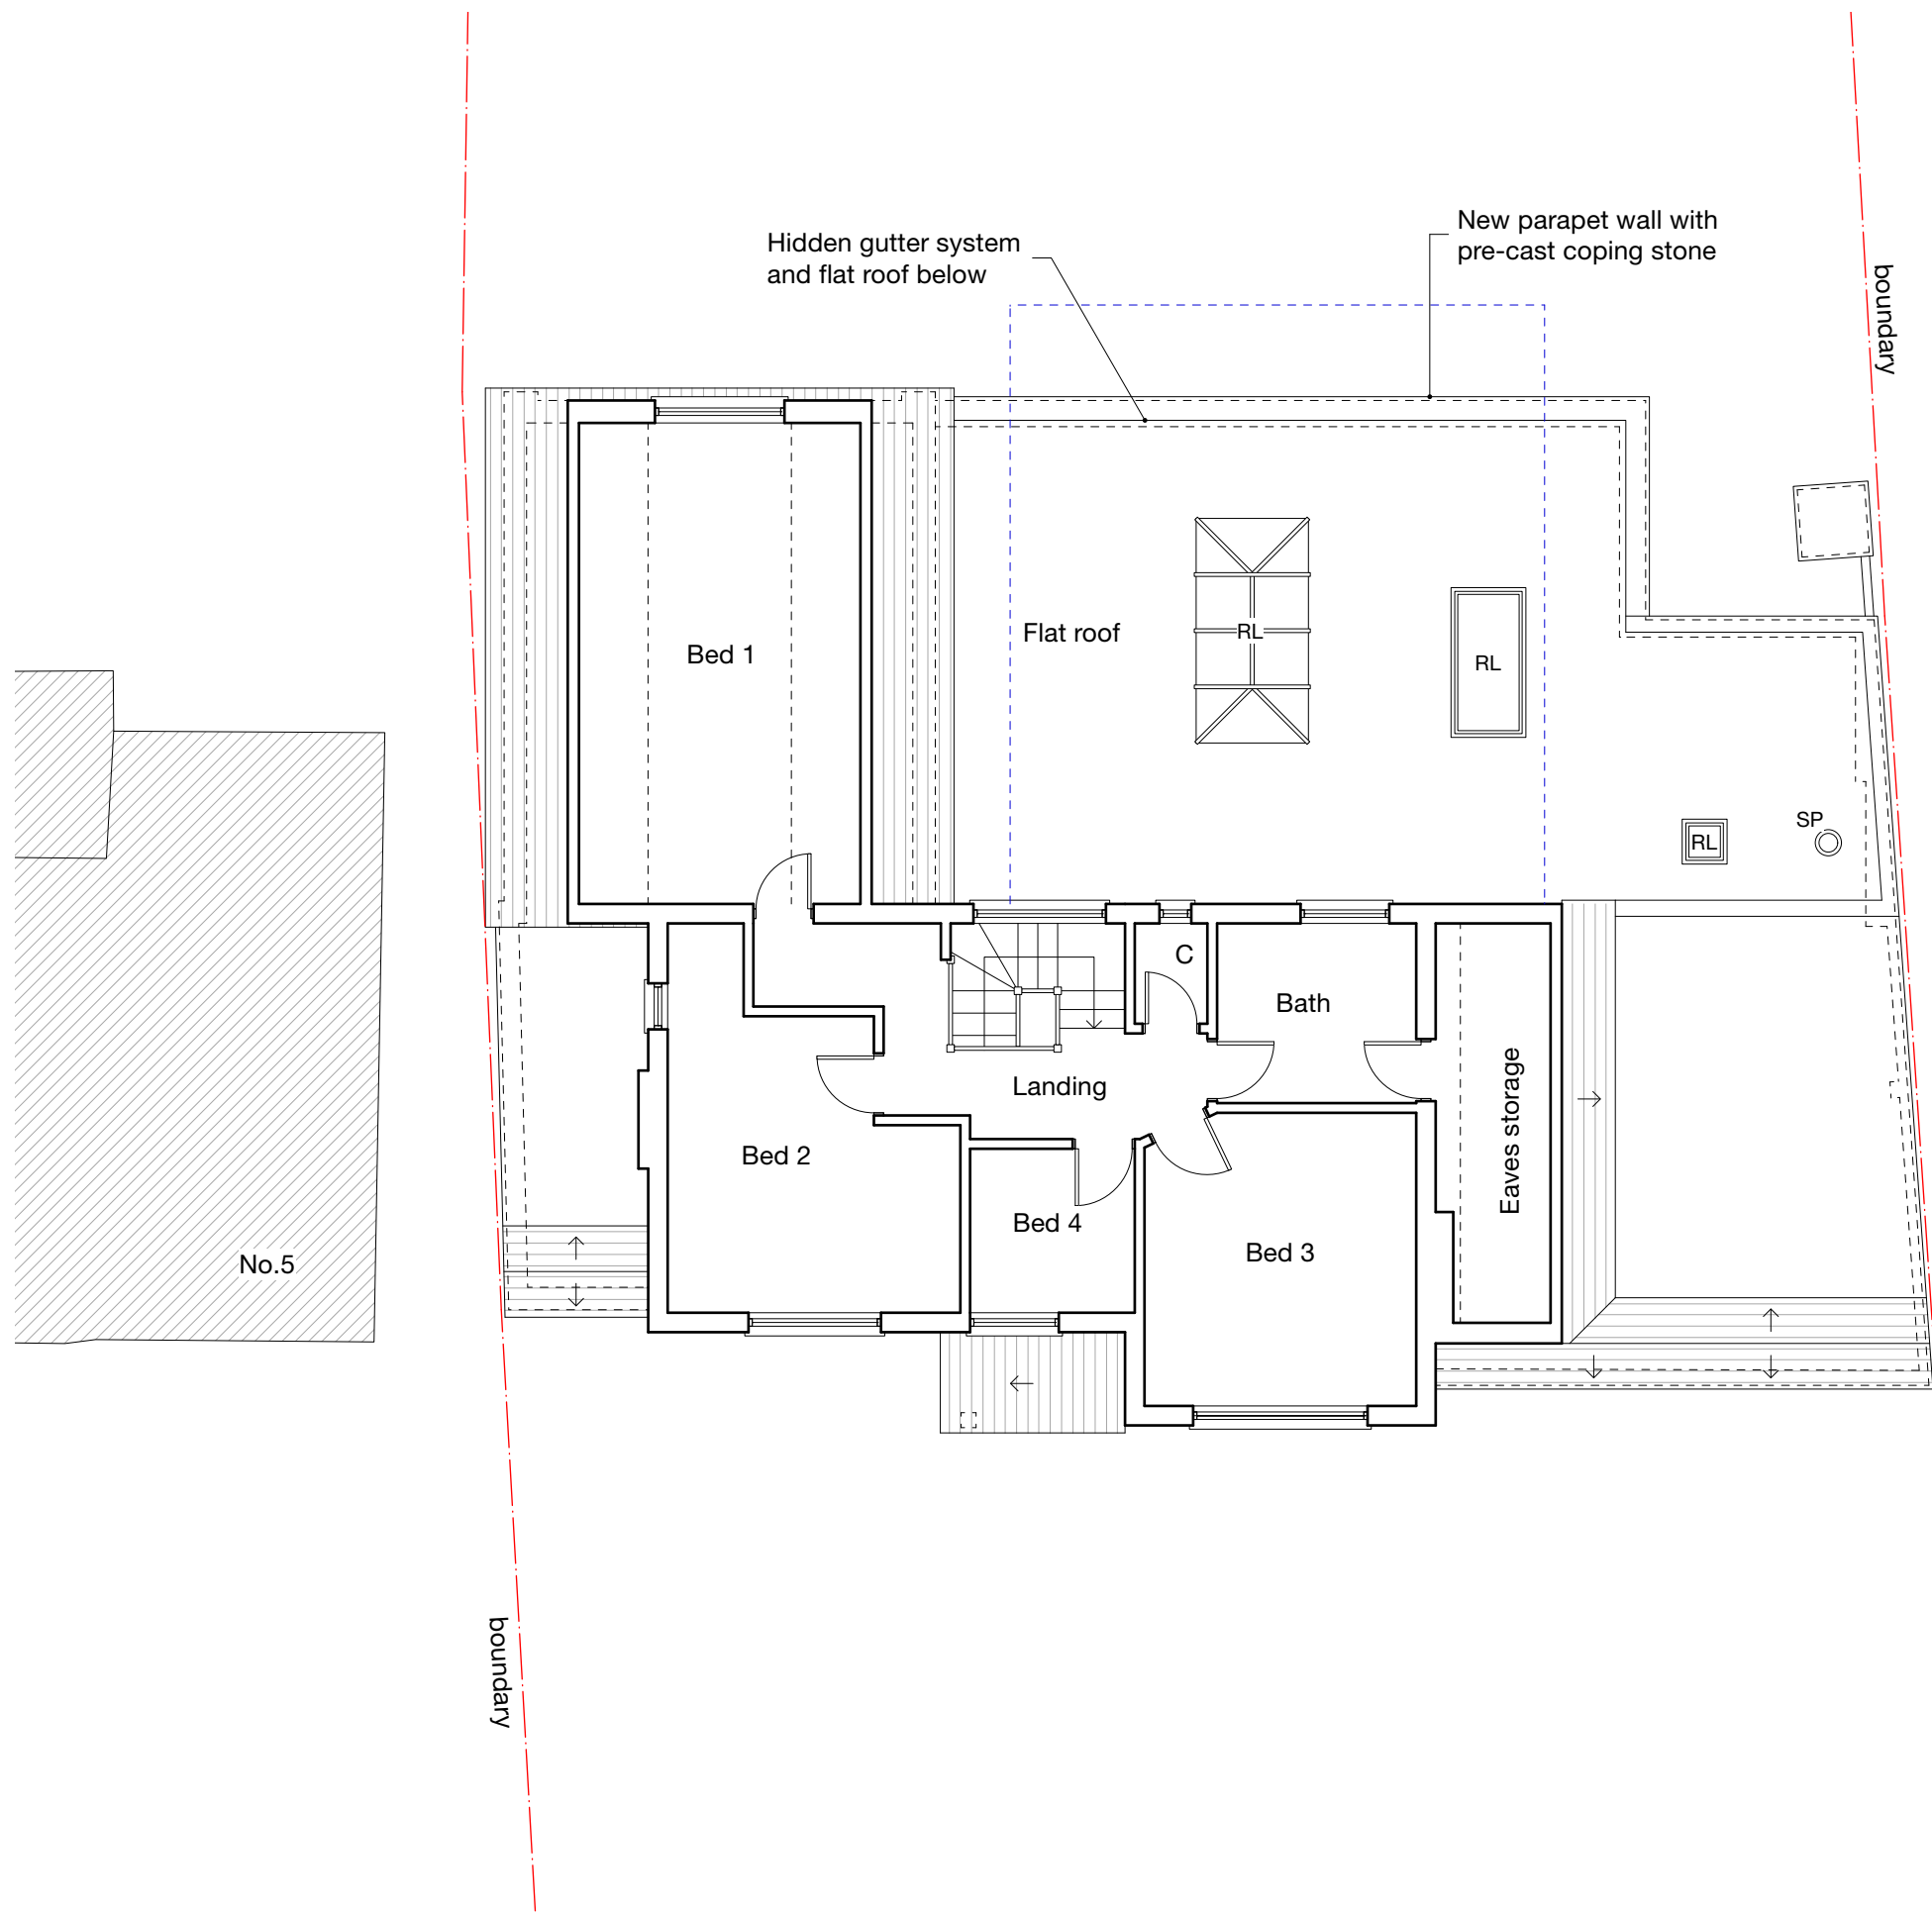


Notes

All new work shown shaded or hatched

Demolition generally shown dotted

C	cupboard
RL	roof light
RLA	roof light above
MH	manhole

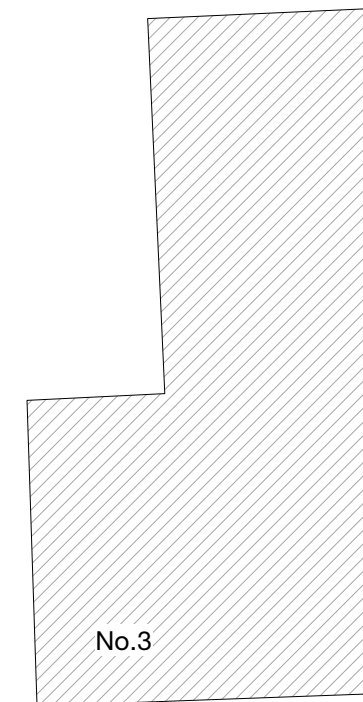

-	-	-	-
Revision notes			



www.masonwoodgroup.co.uk
gc@masonwoodgroup.co.uk
020 7118 5040


client
Mr & Mrs Chapple

project
4 Wood Lane, Iwer Heath SL0 0LL


drawing
PROPOSED FIRST FLOOR PLAN

date Feb. 2025	scale 1:100 at A3	project no 2024.044
work stage 3	drawing no D02	revision -


0 1 2 3 4 5 M

 

HOUSEHOLDER

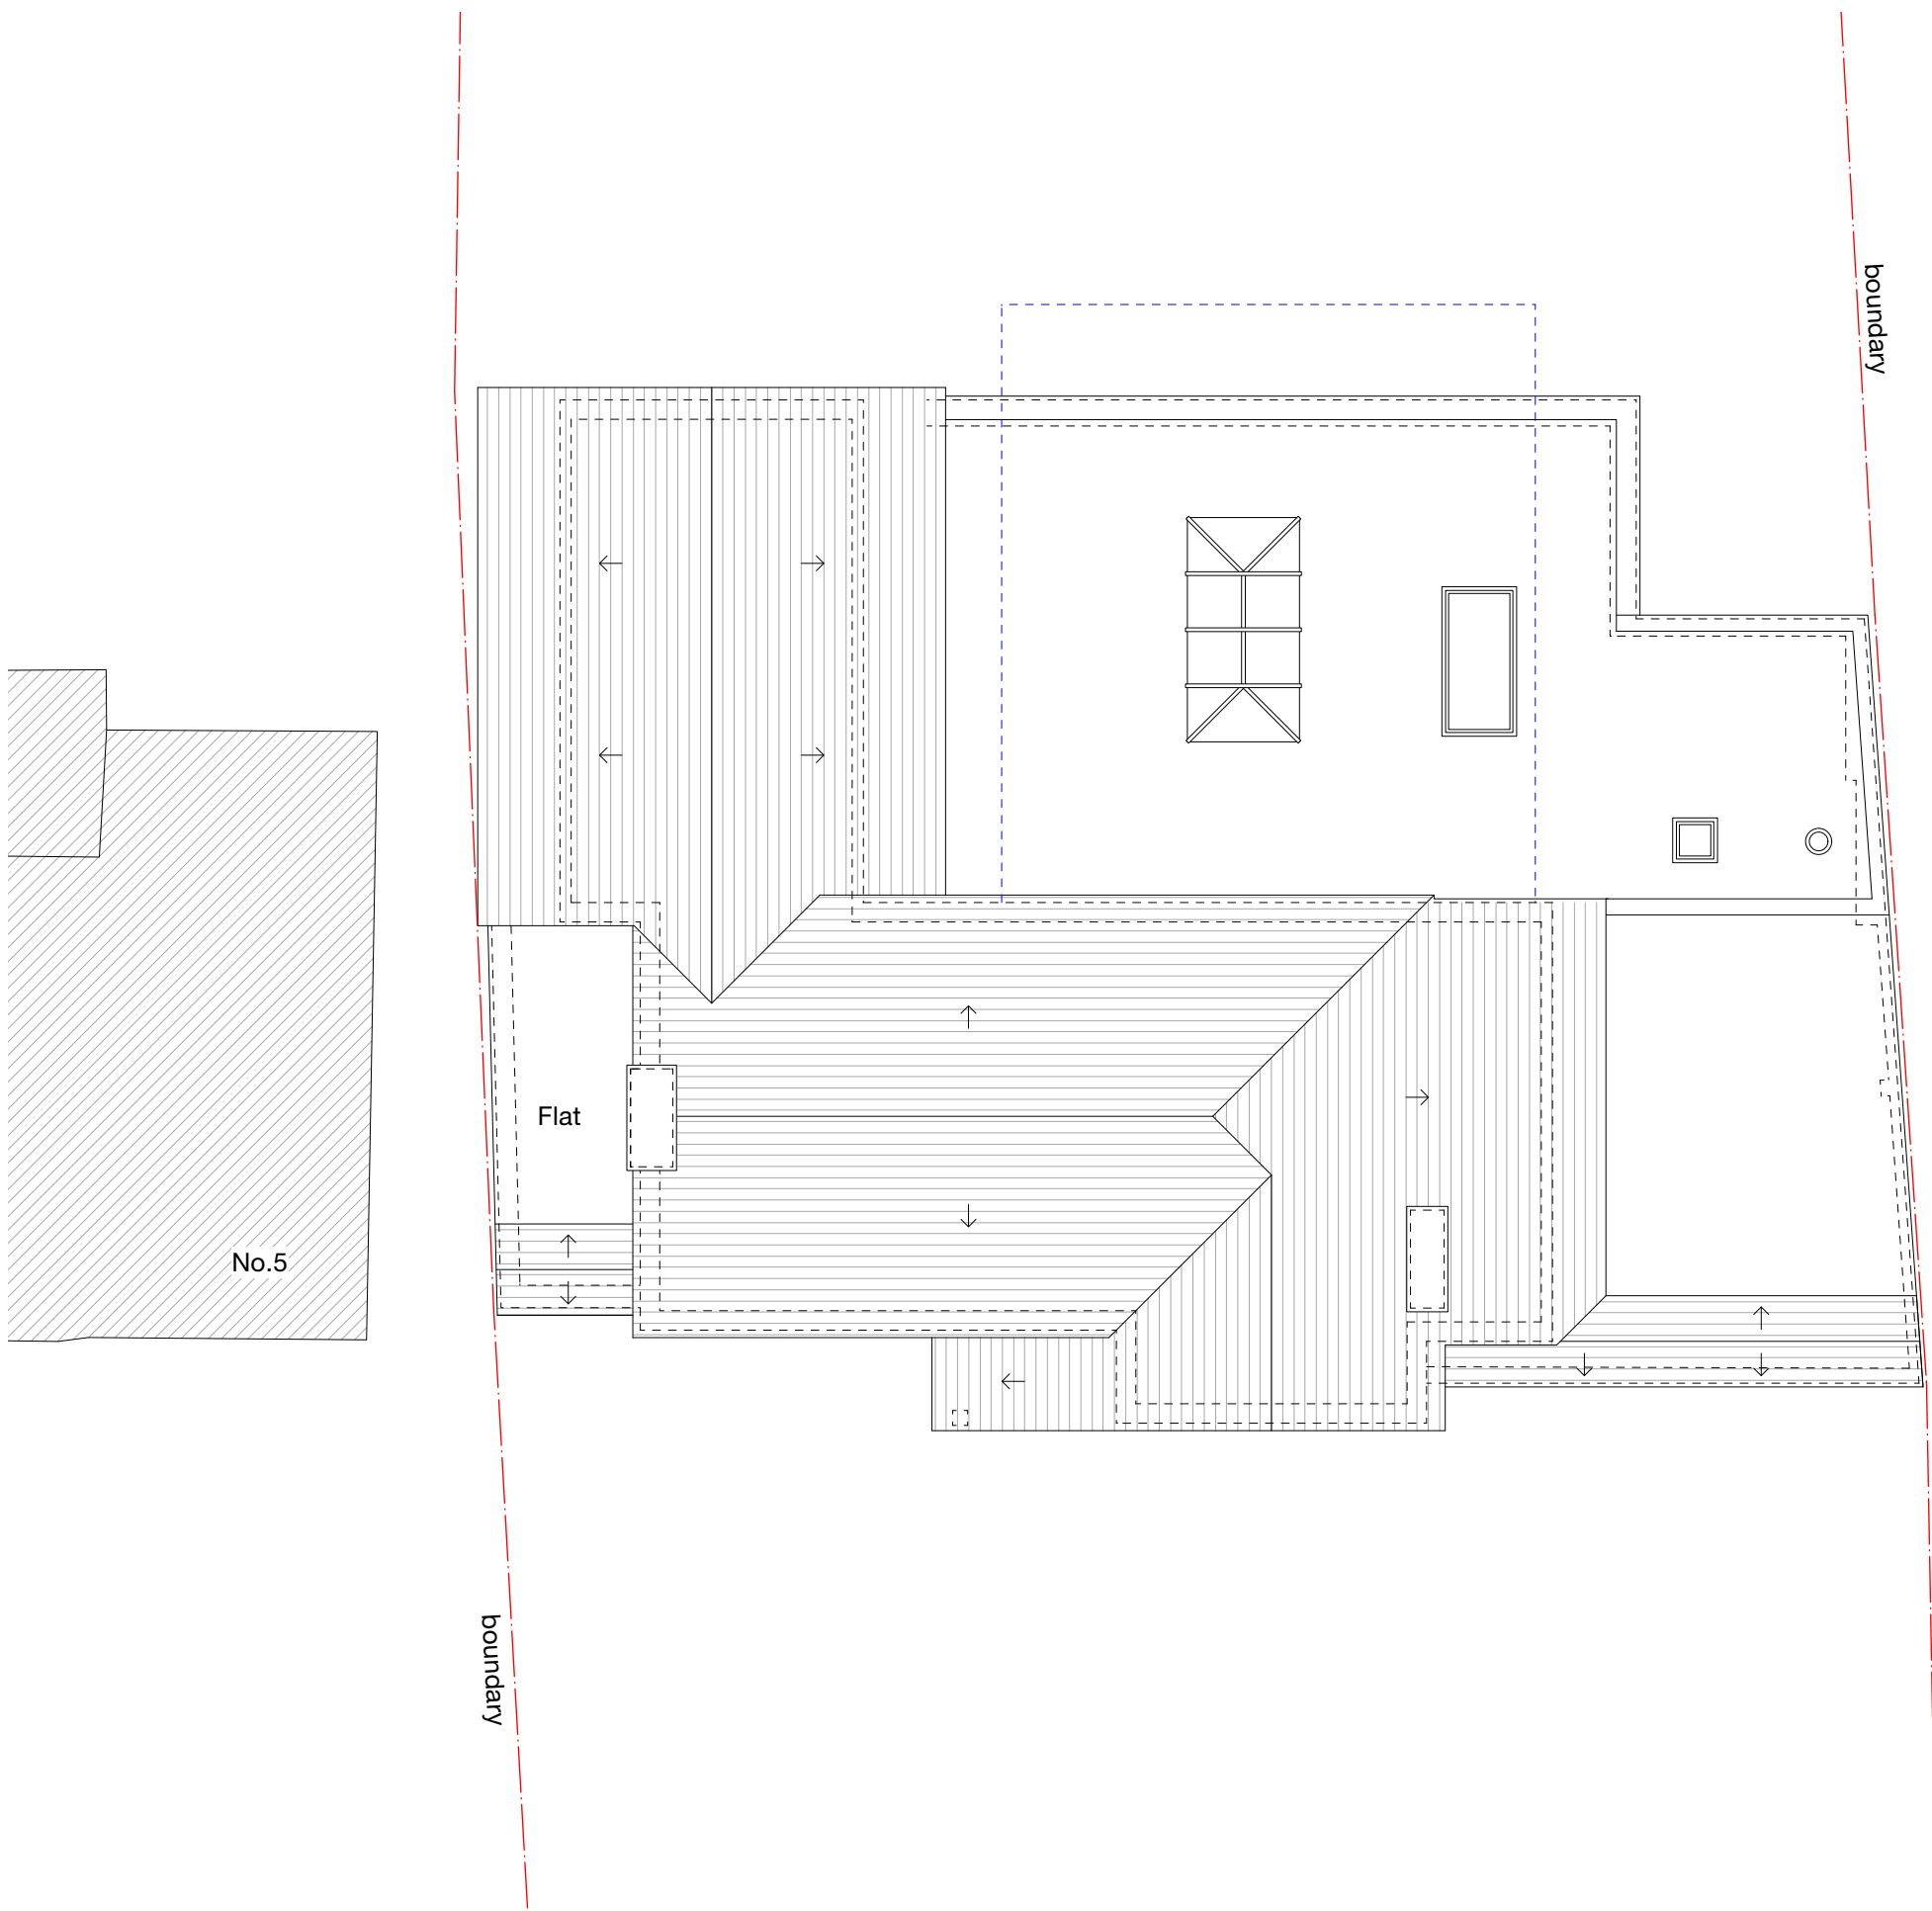

Notes

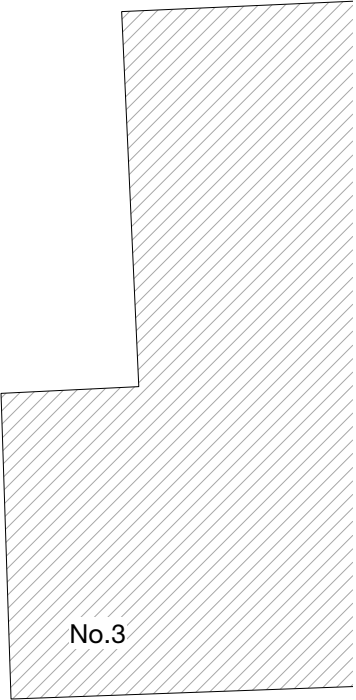

-	-	-	-	-
Revision notes				





MASONWOOD
DESIGN

www.masonwoodgroup.co.uk
gc@masonwoodgroup.co.uk
020 7118 5040



client
Mr & Mrs Chapple

project
4 Wood Lane, Iver Heath SL0 0LL

drawing
PROPOSED ROOF PLAN

date Feb. 2025	scale 1:100 at A3	project no 2024.044
work stage 3	drawing no D03	revision -

HOUSEHOLDER

 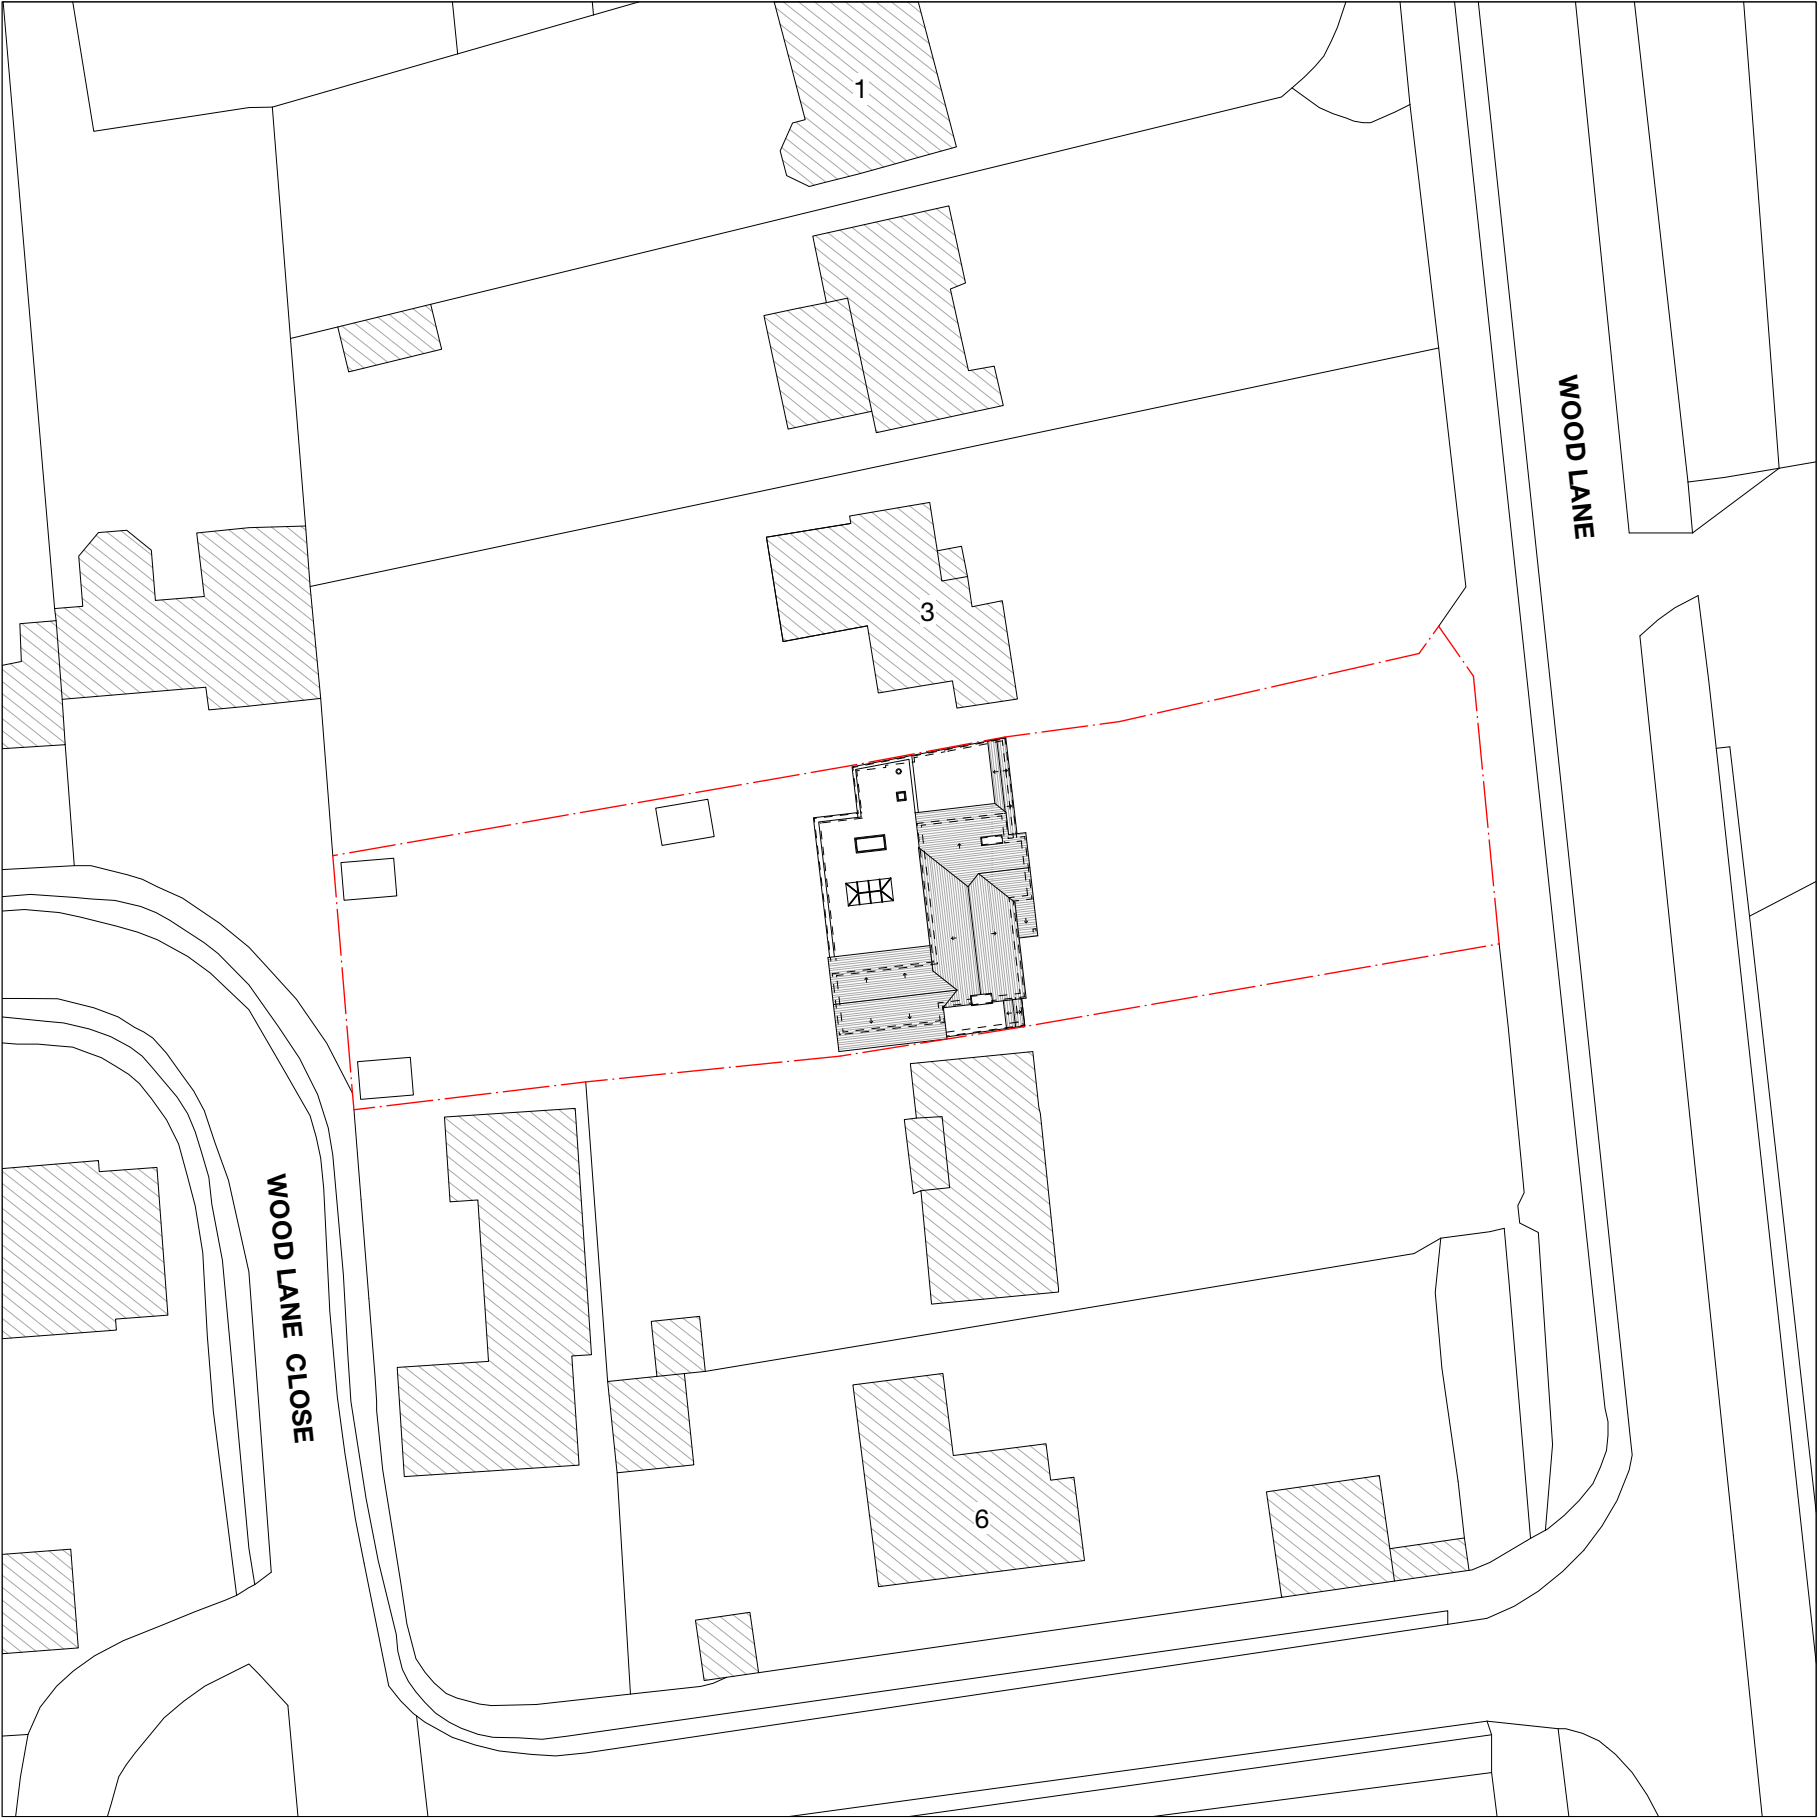

-	-	-	-	-
Revision notes				



client
Mr & Mrs Chapple

project
4 Wood Lane, Iver Heath SL0 0LL

drawing
PROPOSED SITE PLAN

date
Feb. 2025

work stage
3

scale
1:500 at A3

drawing no
D04

project no
2024.044

revision
-

www.masonwoodgroup.co.uk
gc@masonwoodgroup.co.uk
020 7118 5040


Notes

All new work shown shaded or hatched

Demolition generally shown dotted



EAST
Front

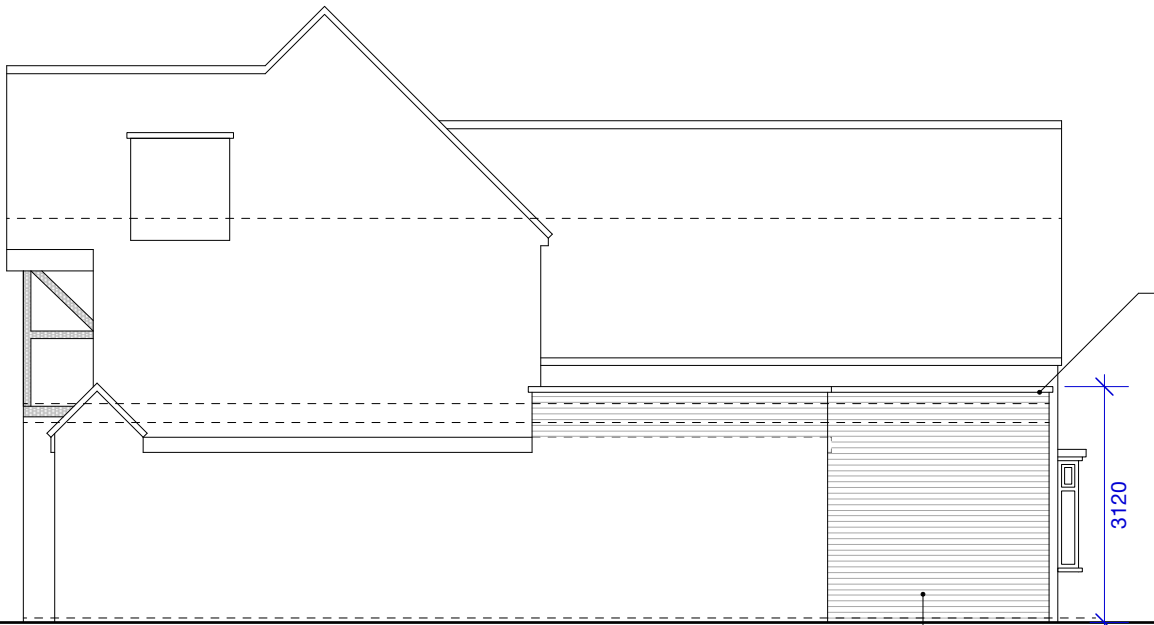

NORTH
Side

New parapet wall with
pre-cast coping stone

New brickwork to
match existing

-	-	-	-	-
Revision notes				



client
Mr & Mrs Chapple

project
4 Wood Lane, Iver Heath SL0 0LL

drawing
PROPOSED ELEVATIONS

date
Feb. 2025

scale
1:100 at A3

work stage
3

project no
2024.044

revision
-

www.masonwoodgroup.co.uk
gc@masonwoodgroup.co.uk
020 7118 5040




HOUSEHOLDER

Notes

All new work shown shaded or hatched

Demolition generally shown dotted

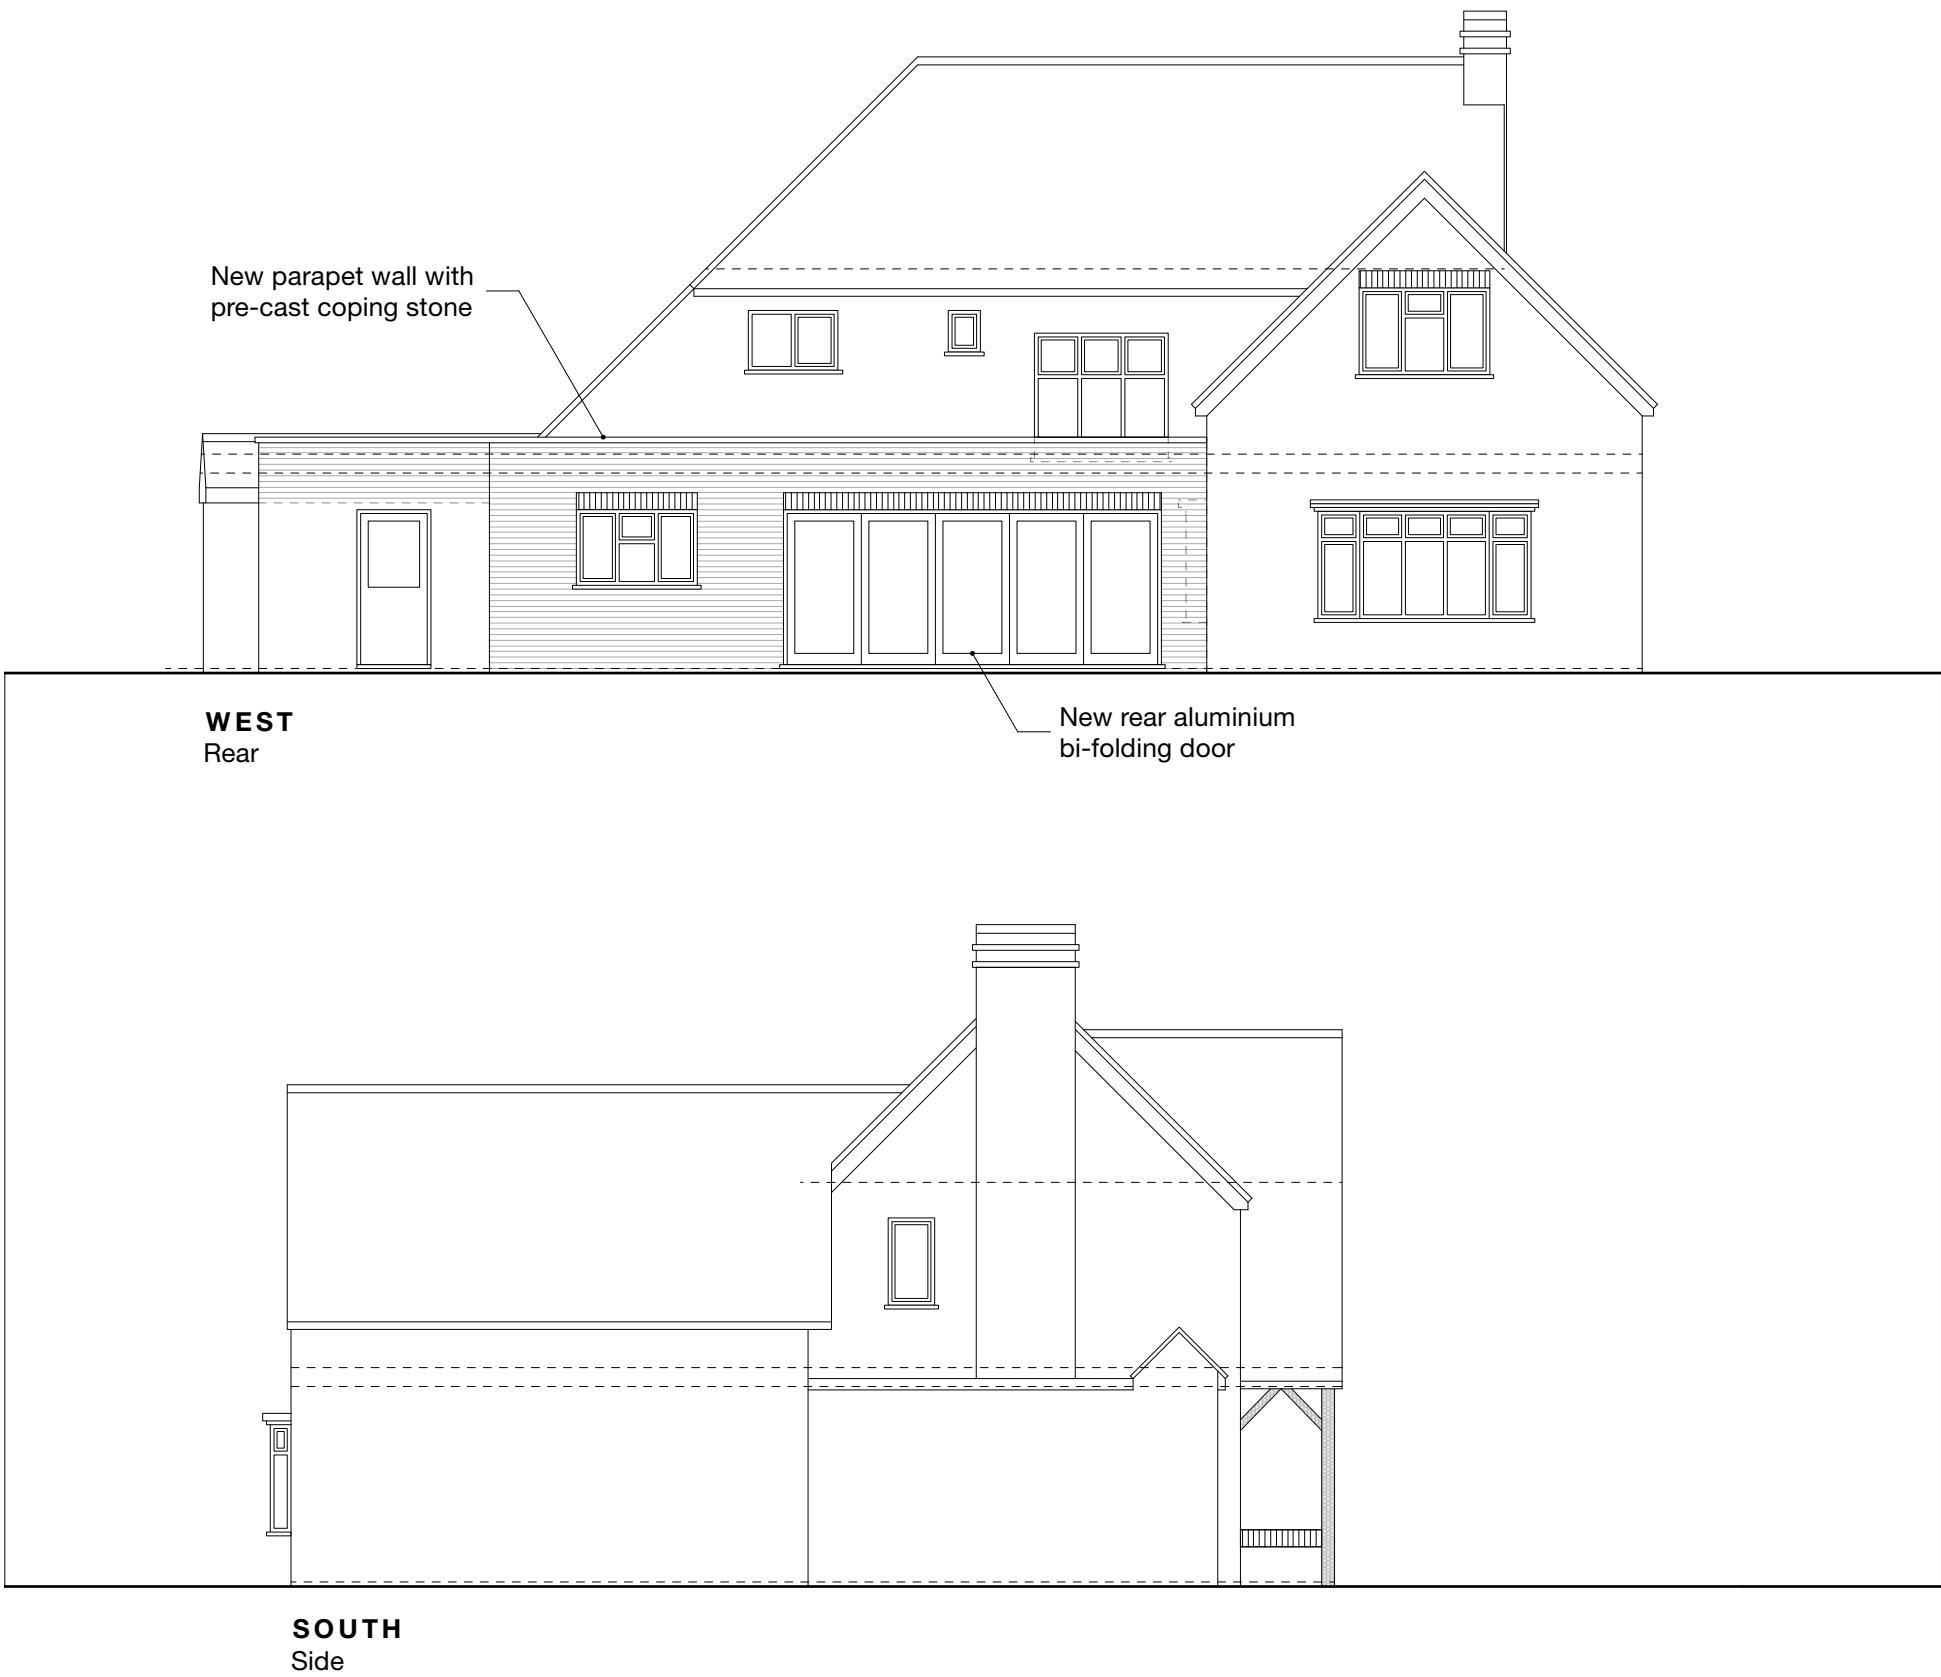

-	-	-	-	-	-
Revision notes					



MASONWOOD
DESIGN

www.masonwoodgroup.co.uk
gc@masonwoodgroup.co.uk
020 7118 5040


client
Mr & Mrs Chapple

project
4 Wood Lane, Iwer Heath SL0 0LL

drawing
PROPOSED ELEVATIONS

date Feb. 2025	scale 1:100 at A3	project no 2024.044
work stage 3	drawing no D06	revision -

HOUSEHOLDER

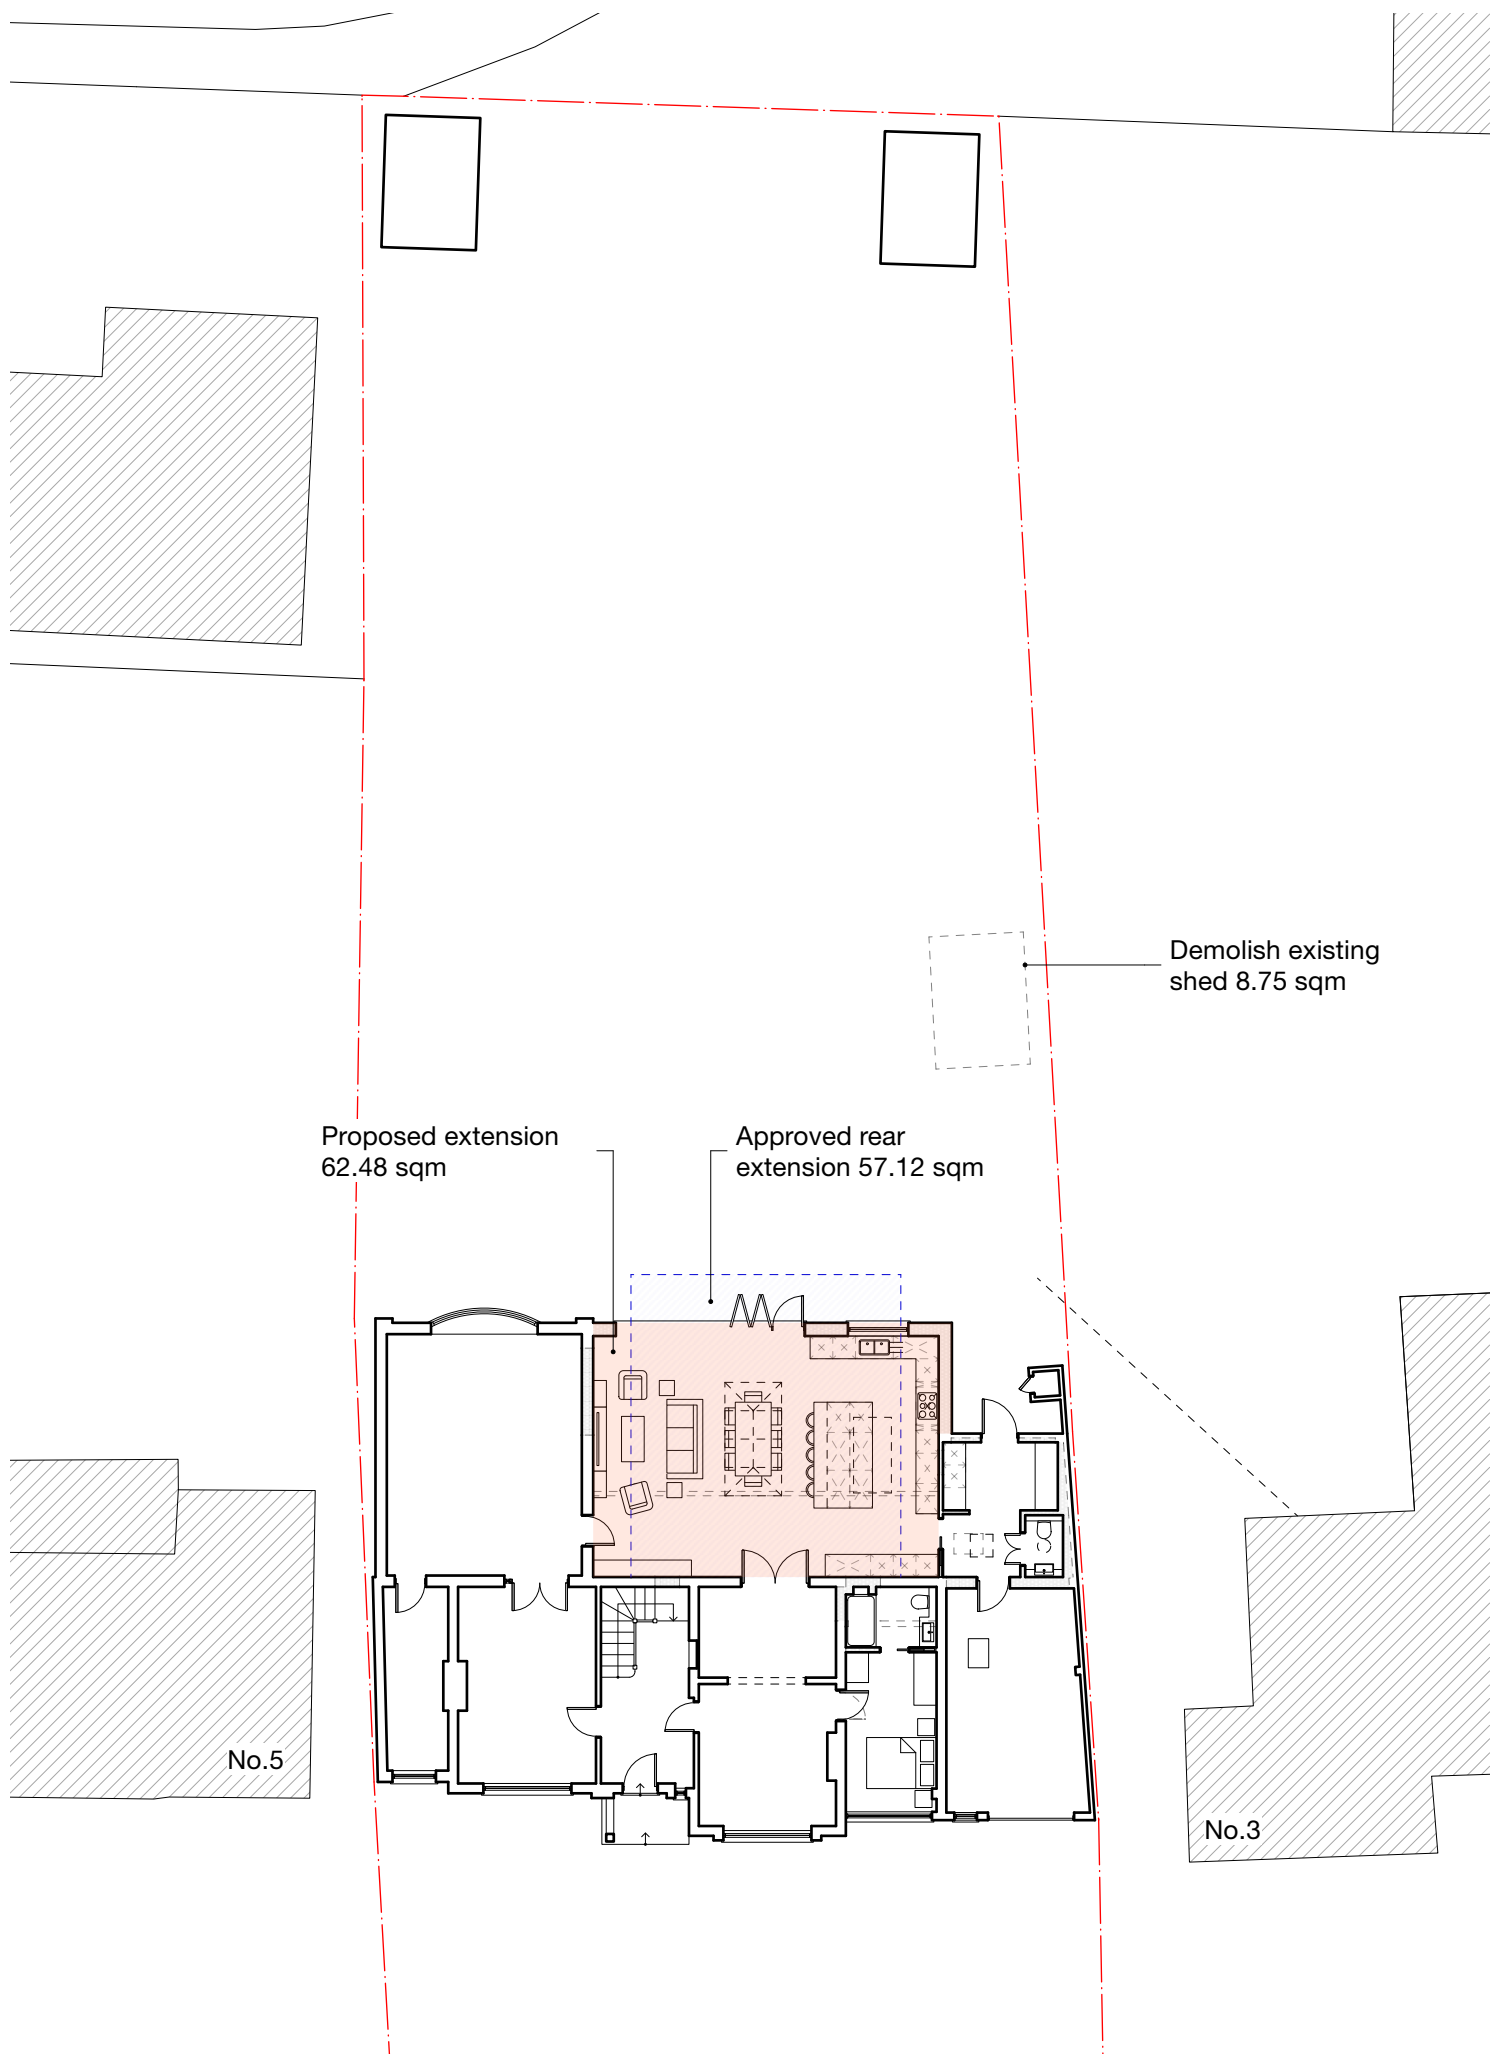

Notes

All new work shown shaded or hatched

Demolition generally shown dotted

- C cupboard
- RL roof light
- RLA roof light above
- MH manhole

Proposed rear extension = 62.48 sqm
Approved rear extension = 57.12 sqm

Difference in area = 5.36 sqm

Demolish existing shed = 8.75 sqm

-	-	-	-	-
Revision notes				



www.masonwoodgroup.co.uk
gc@masonwoodgroup.co.uk
020 7118 5040

client
Mr & Mrs Chapple

project
4 Wood Lane, Iwer Heath SL0 0LL

drawing
3

date
Mar. 2025

work stage
3

PROPOSED FOOTPRINT
AREAS : COLOUR

scale
1:200 at A3

project no
2024.044

revision
-

HOUSEHOLDER