


# LOCATION PLAN - REF JS-002-004 - LAND EAST OF SWALLOW STREET, IVER

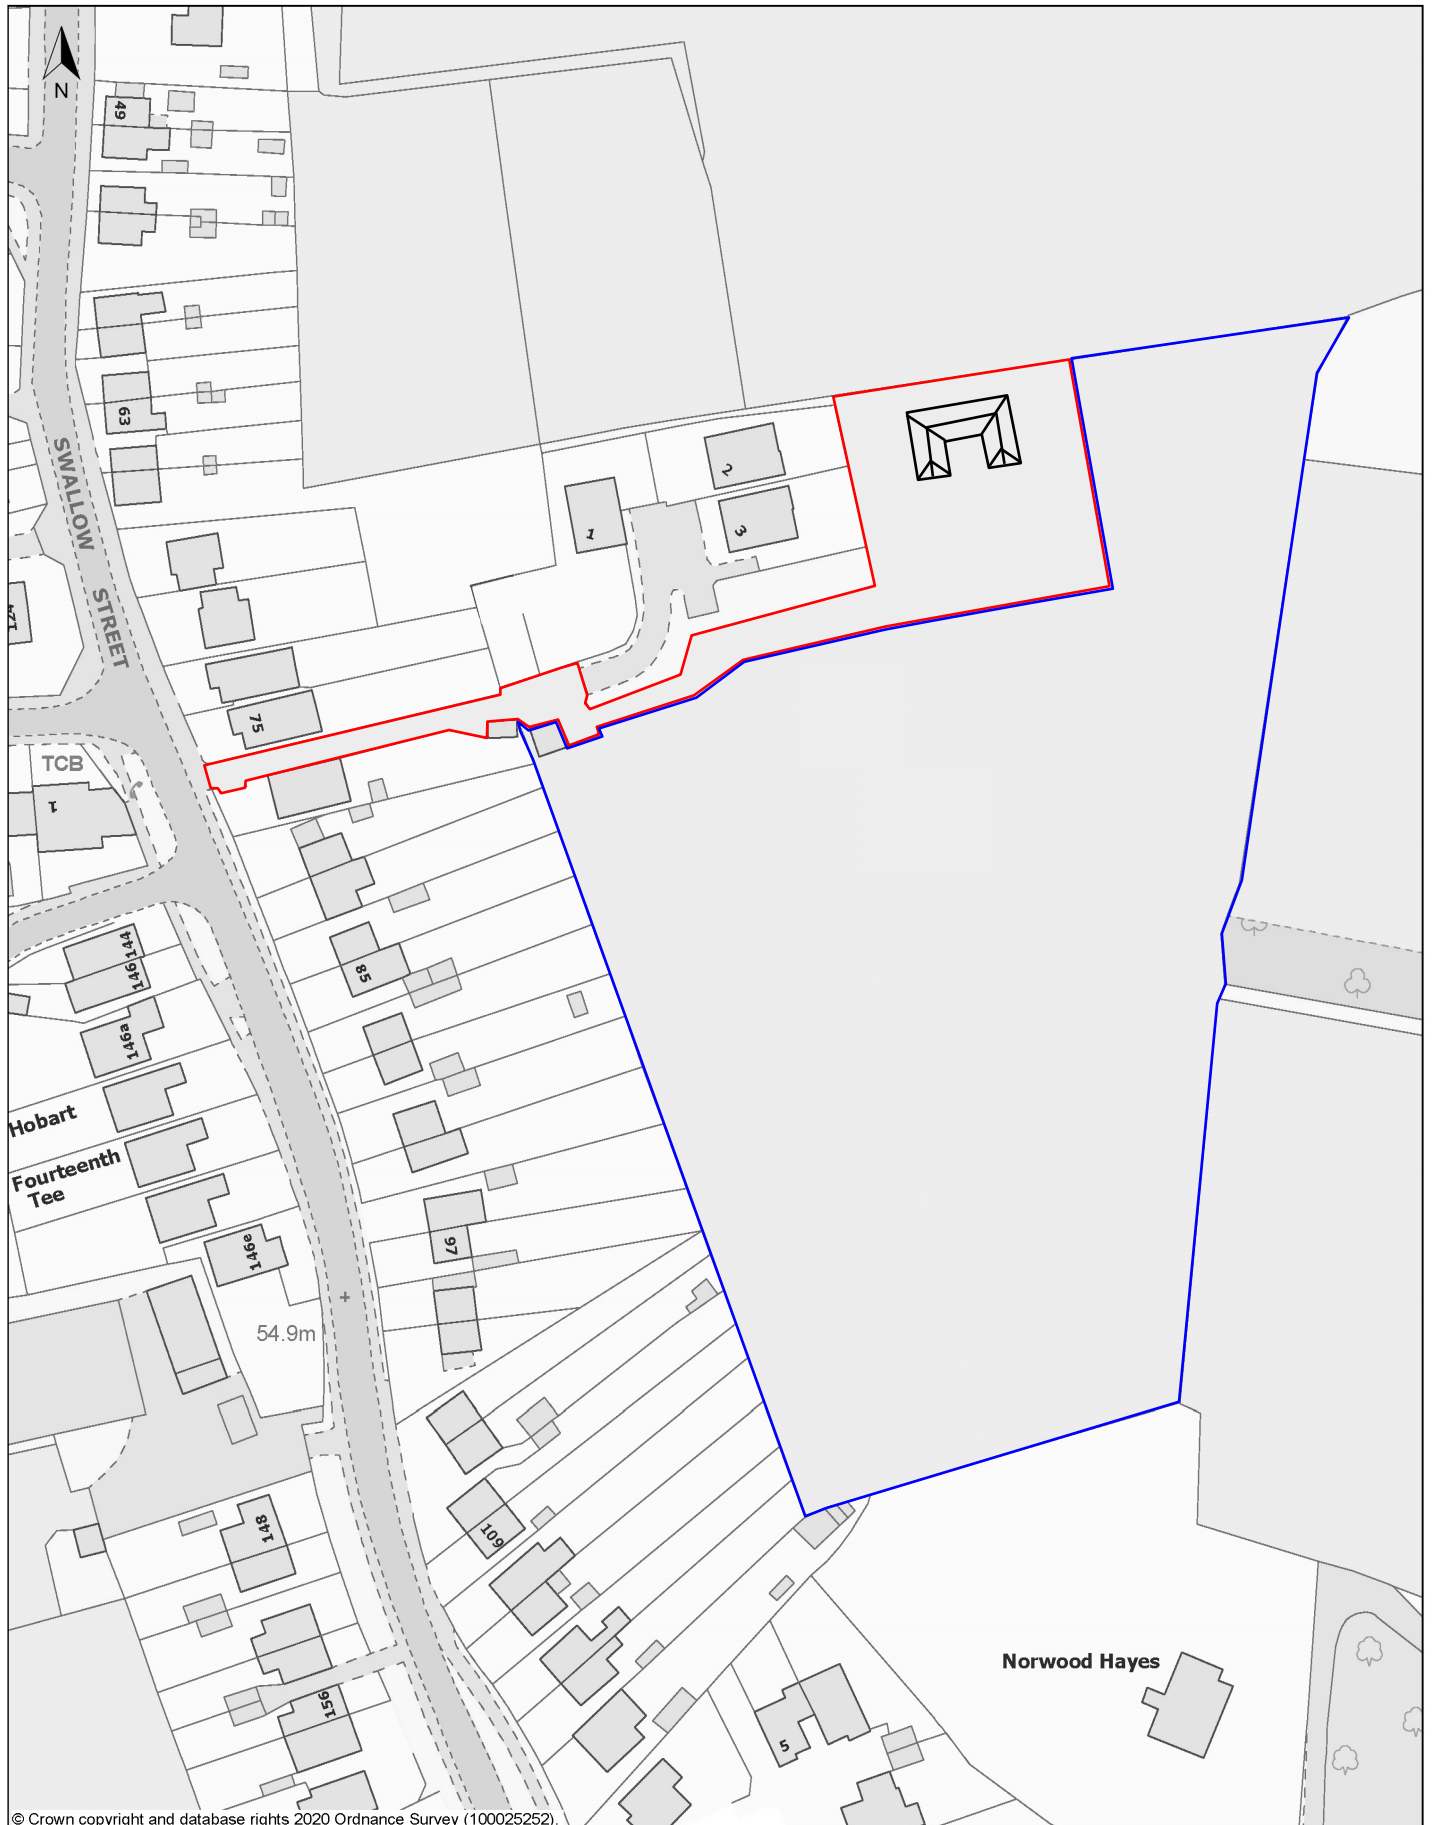


© Crown copyright and database rights 2020 Ordnance Survey (100025252).


Scale 1:1250

0 10 20 30 40 50 60 70 80 90 100 m


# SITE PLAN - REF JS-001-0A1 - LAND EAST OF SWALLOW STREET, IVER

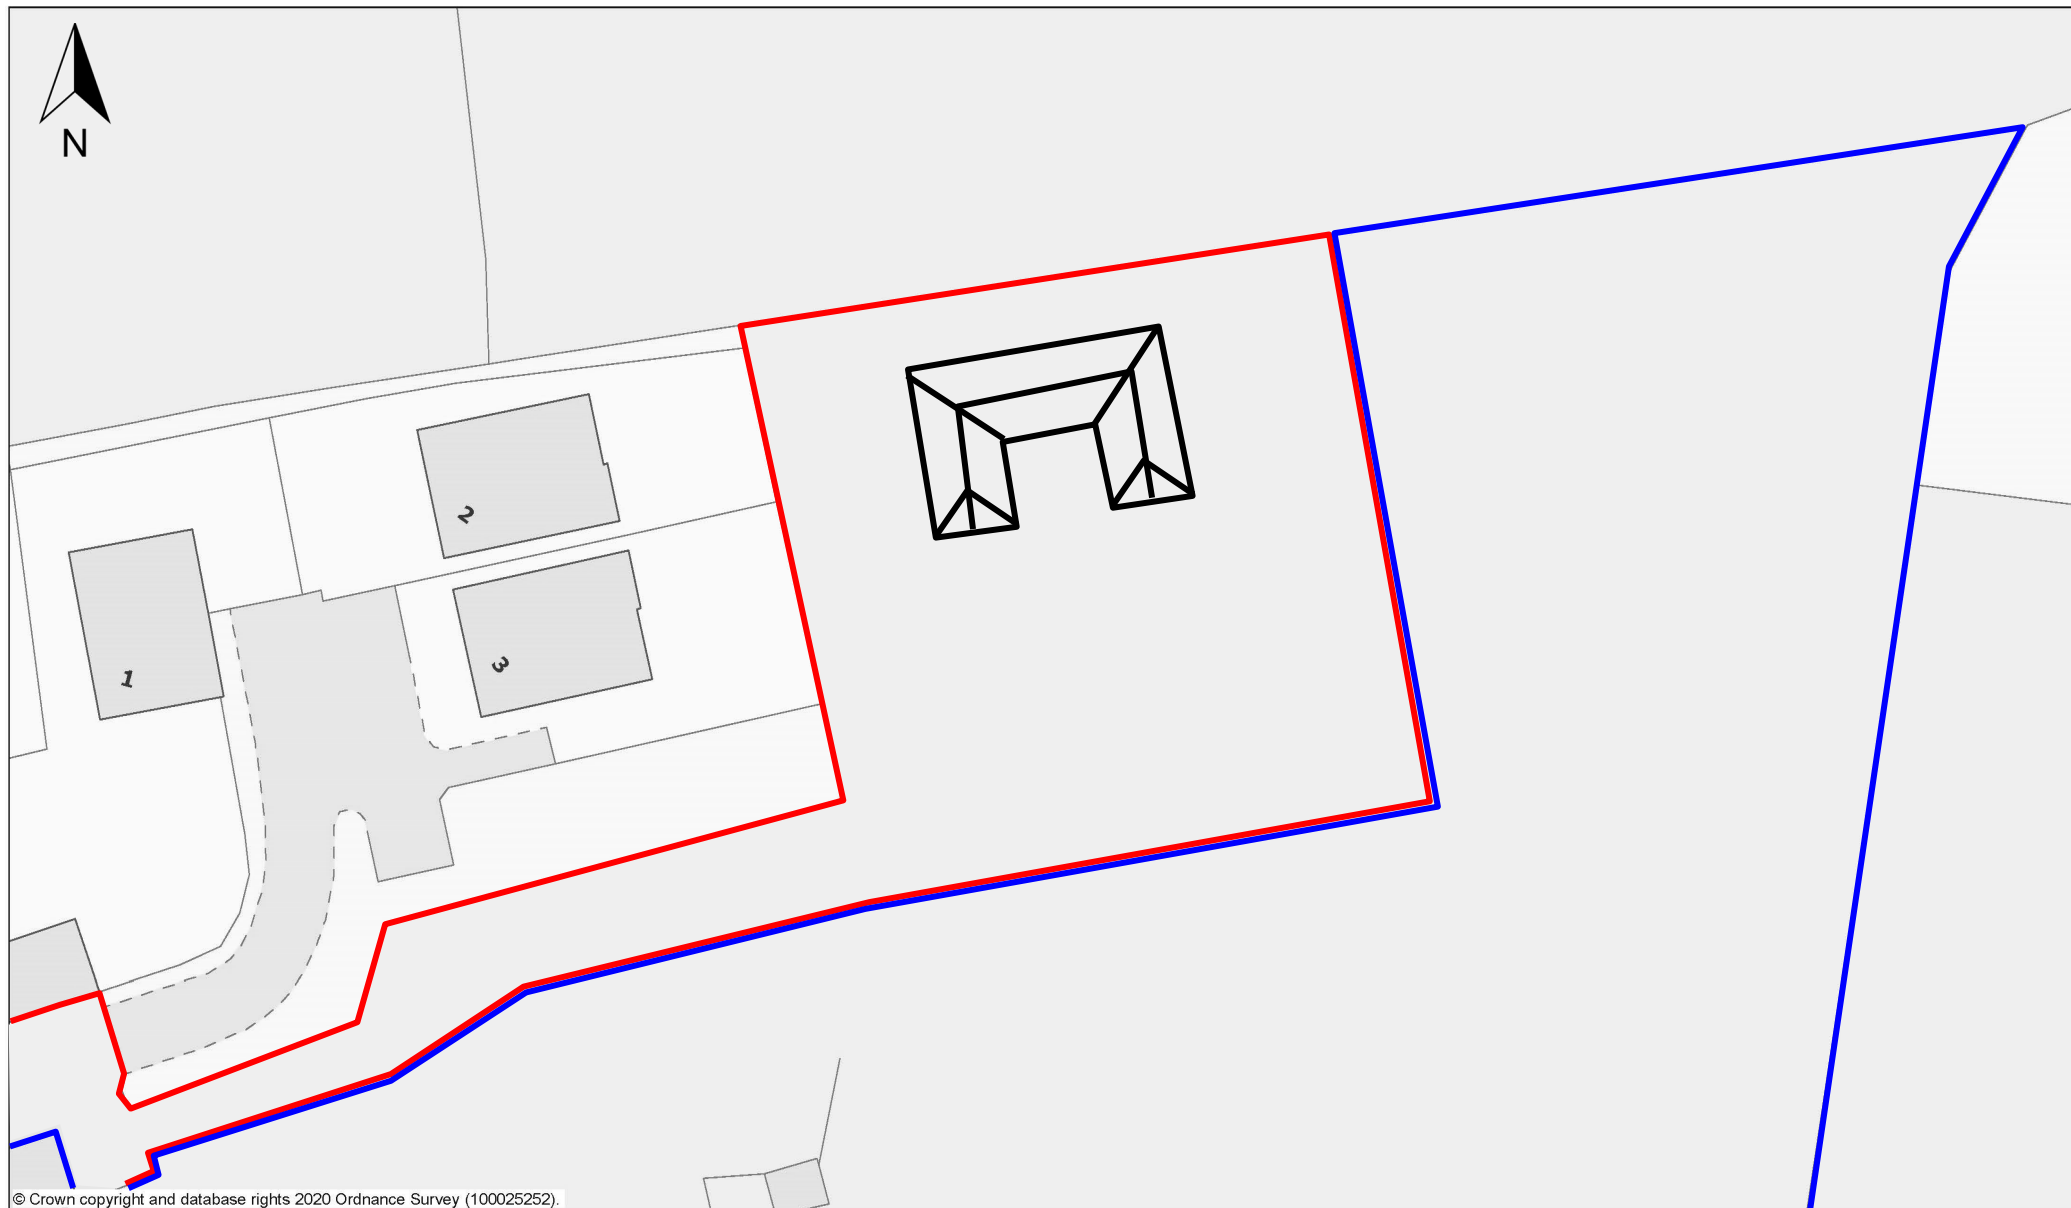

© Crown copyright and database rights 2020 Ordnance Survey (100025252).

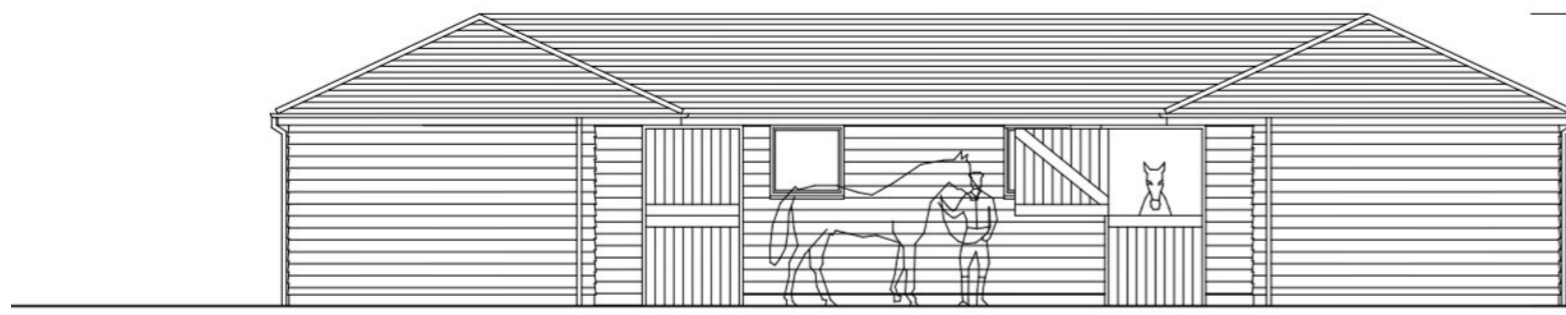

Front Elevation

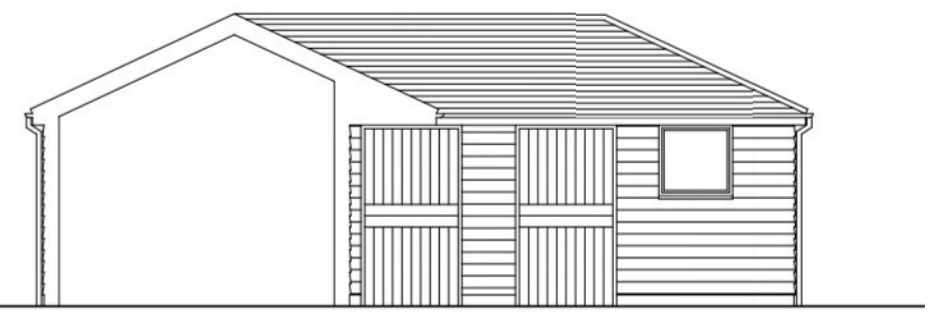


Internal Side Elevation


# Elevations

1:100 Scale @ A3 - Ref JS-001-003


1:100

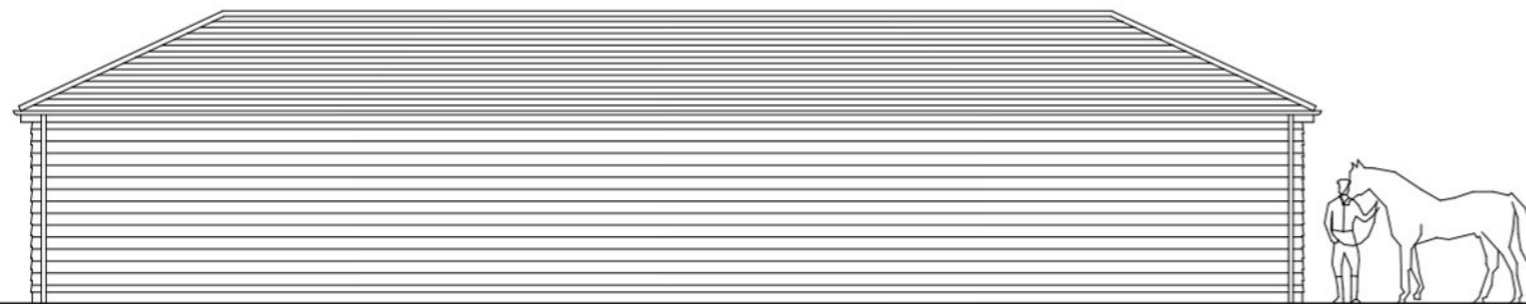


Rear Elevation

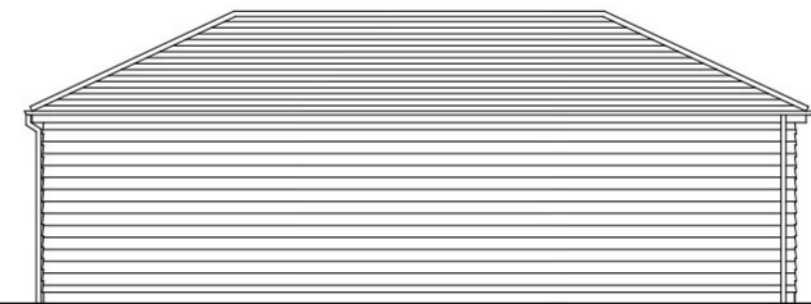


External Side Elevations

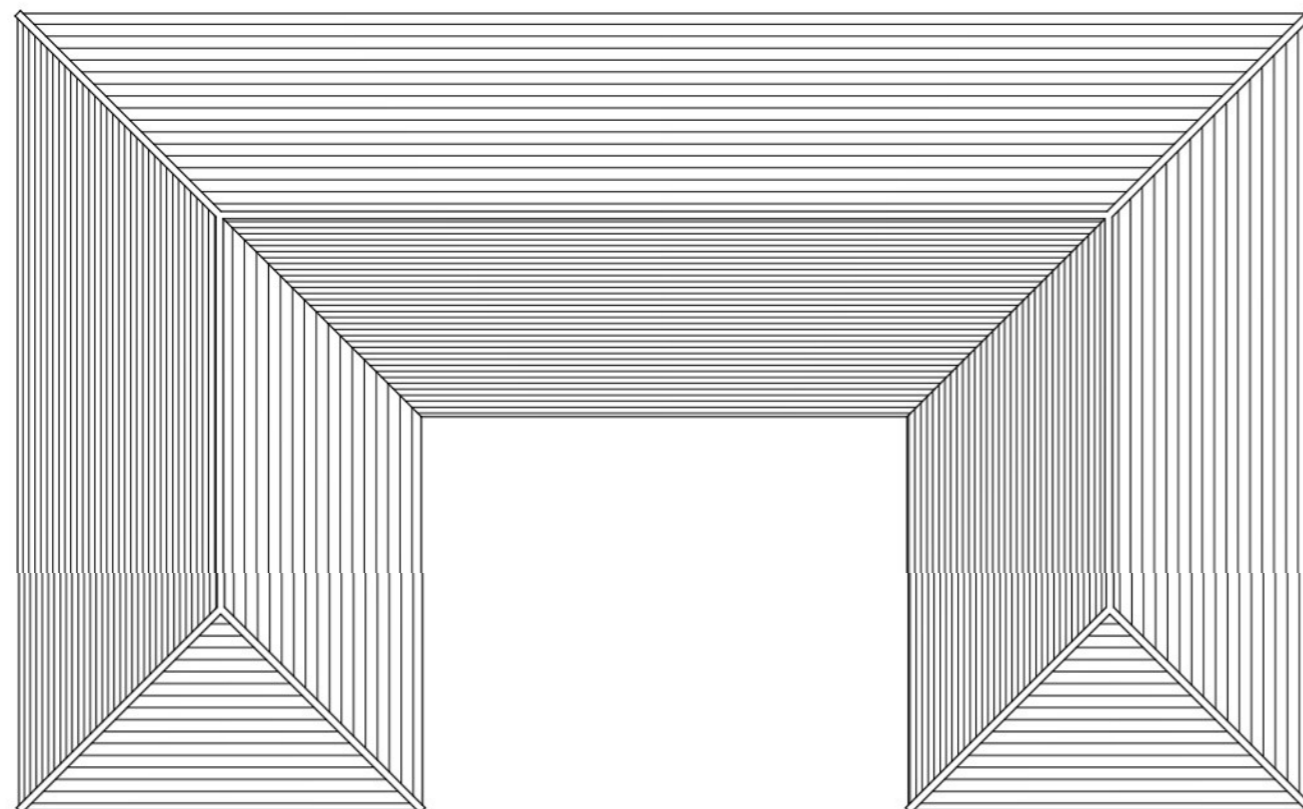


Roof Plan

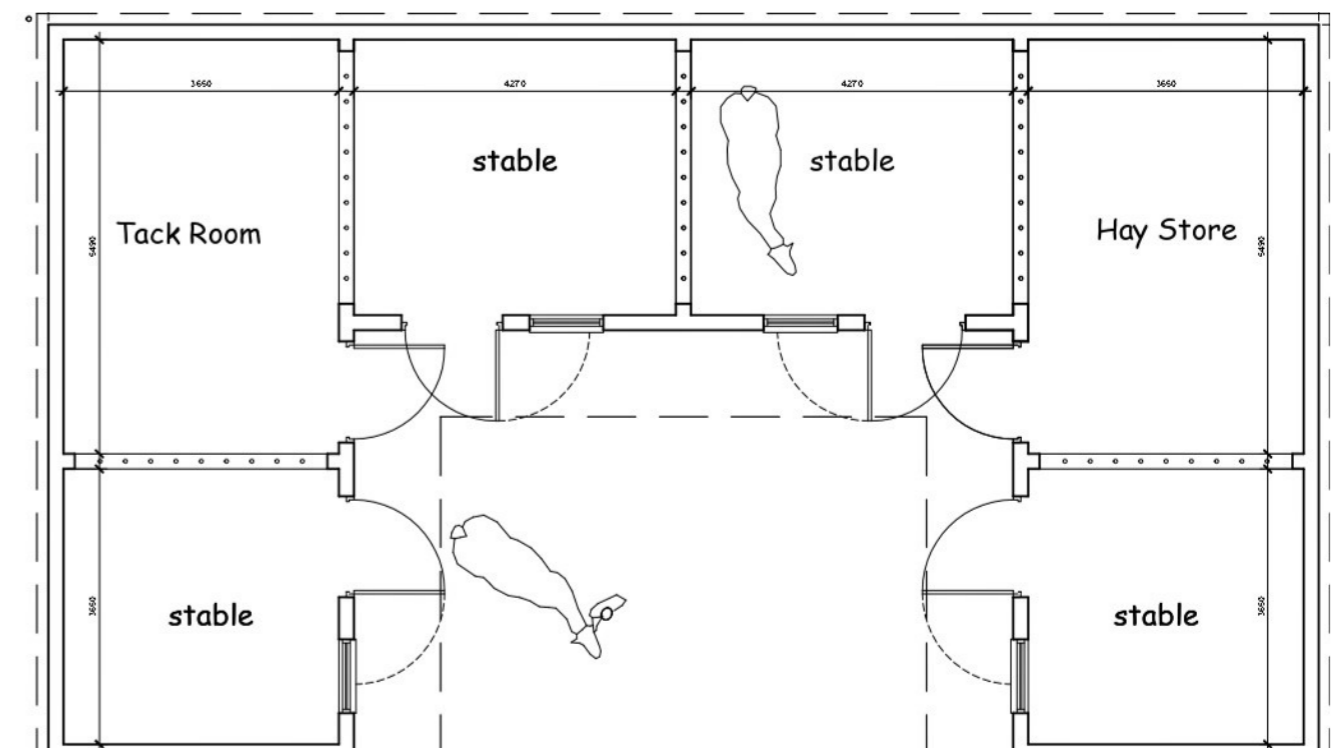


Floorplan

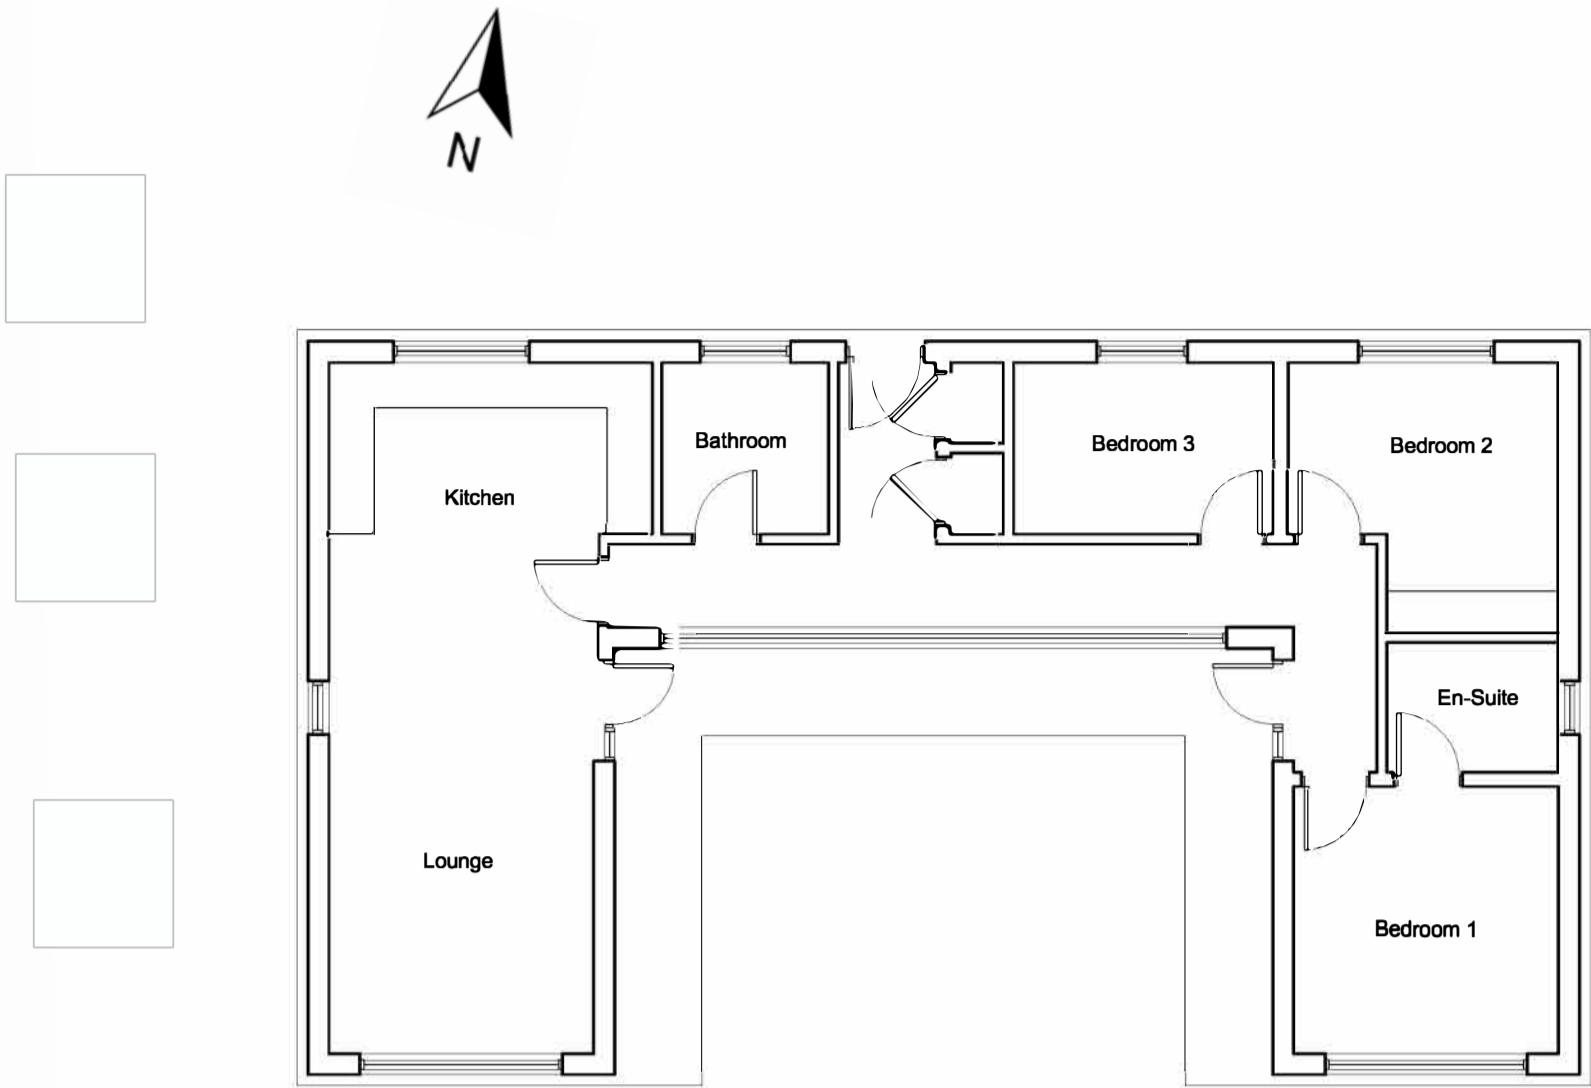


PROPOSED FLOOR PLAN

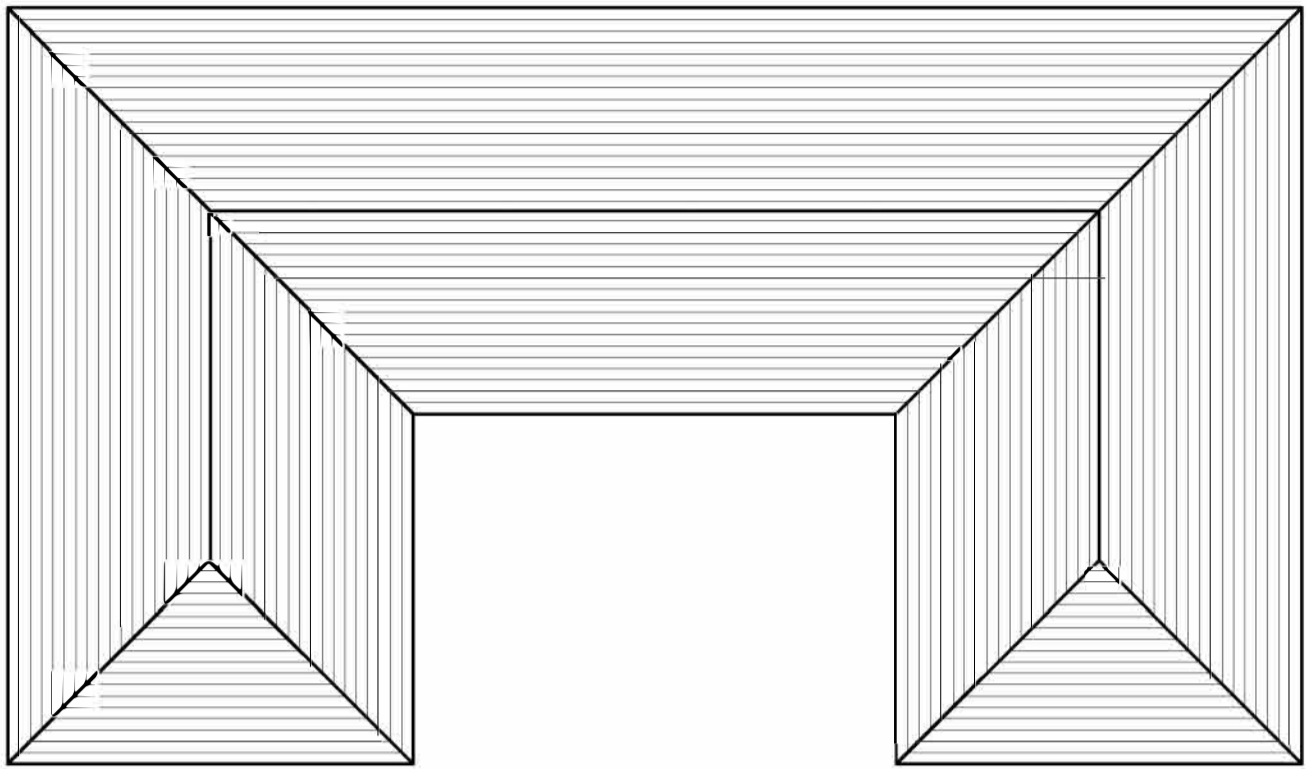


ROOF PLAN

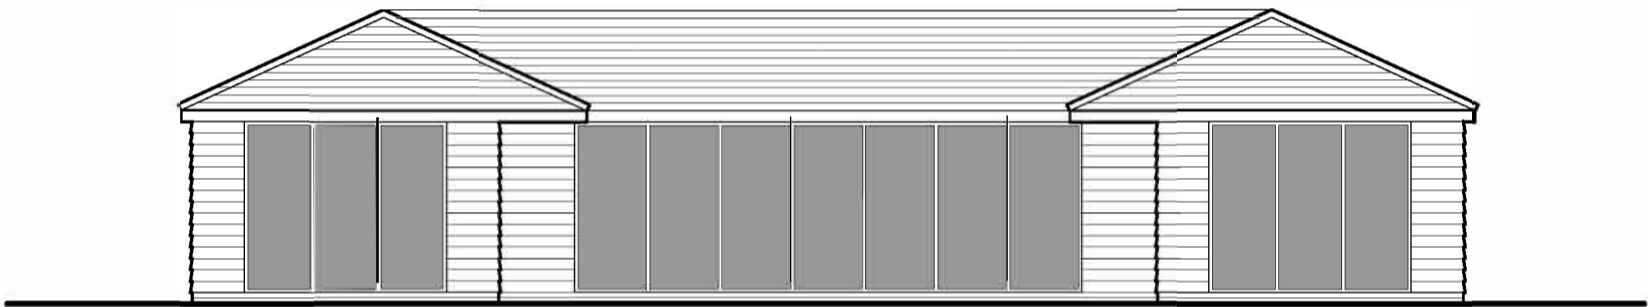


FRONT ELEVATION - SOUTH

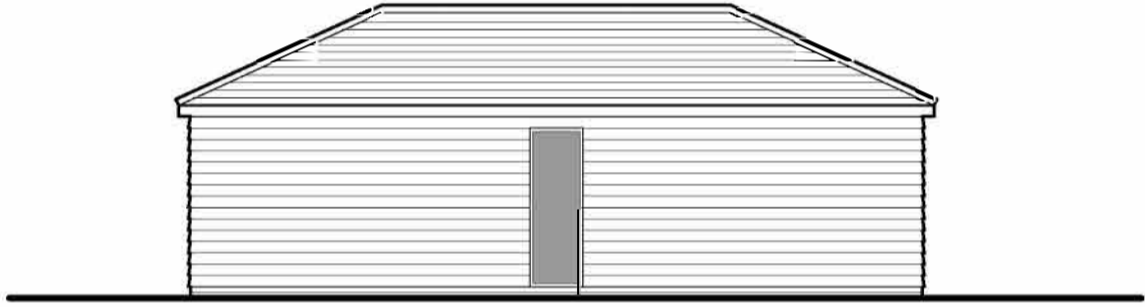


SIDE ELEVATION - WEST

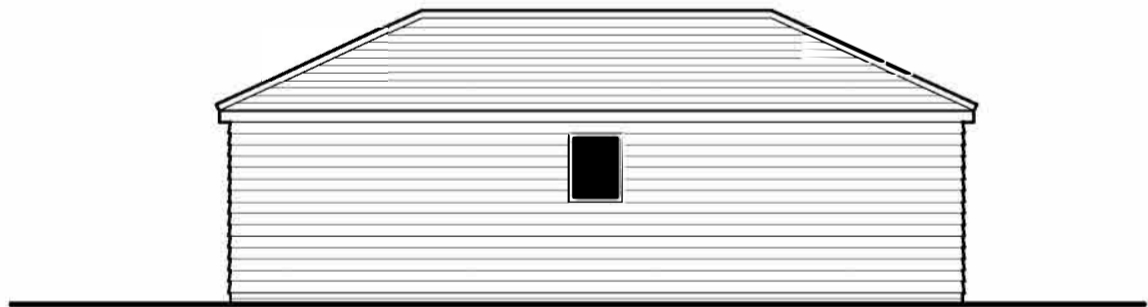


SIDE ELEVATION - EAST

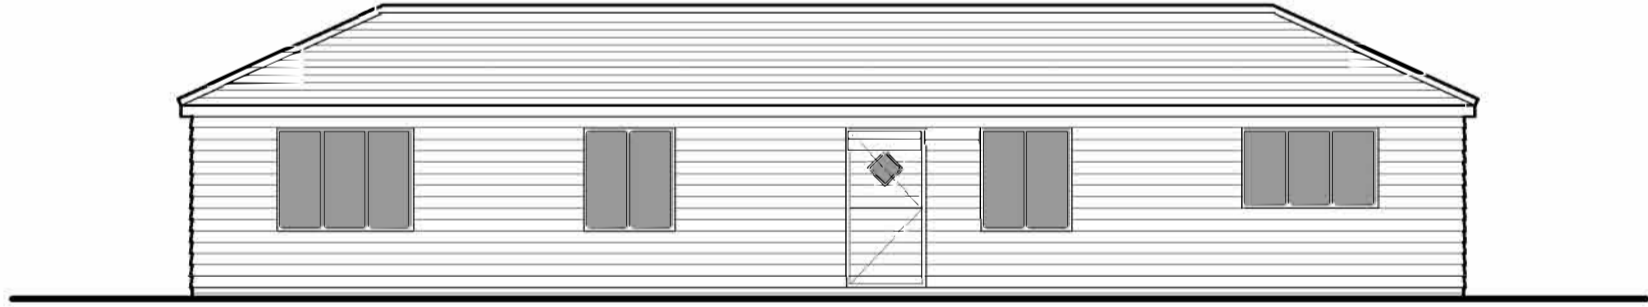

REAR ELEVATION - NORTH

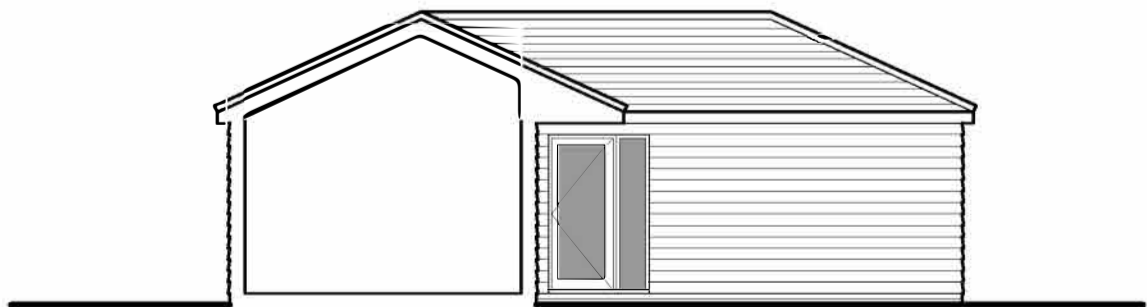

SECTIONAL ELEVATION

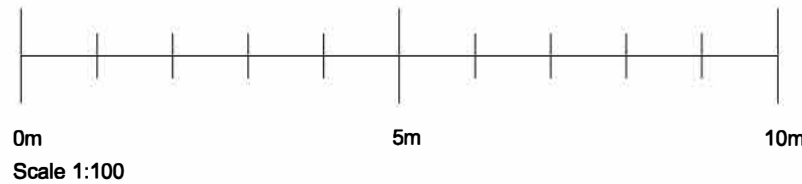

FOR PLANNING

Client

Mrs L. Huddlestone

Project

Land rear of 77 Swallow Street  
Iver  
Buckinghamshire  
SL0 0ET

Drawing

Proposed Plans & Elevations

Scale 1:100

Date 05.09.22

ejk

For Approval

Drawing No.

P0110

Revision