


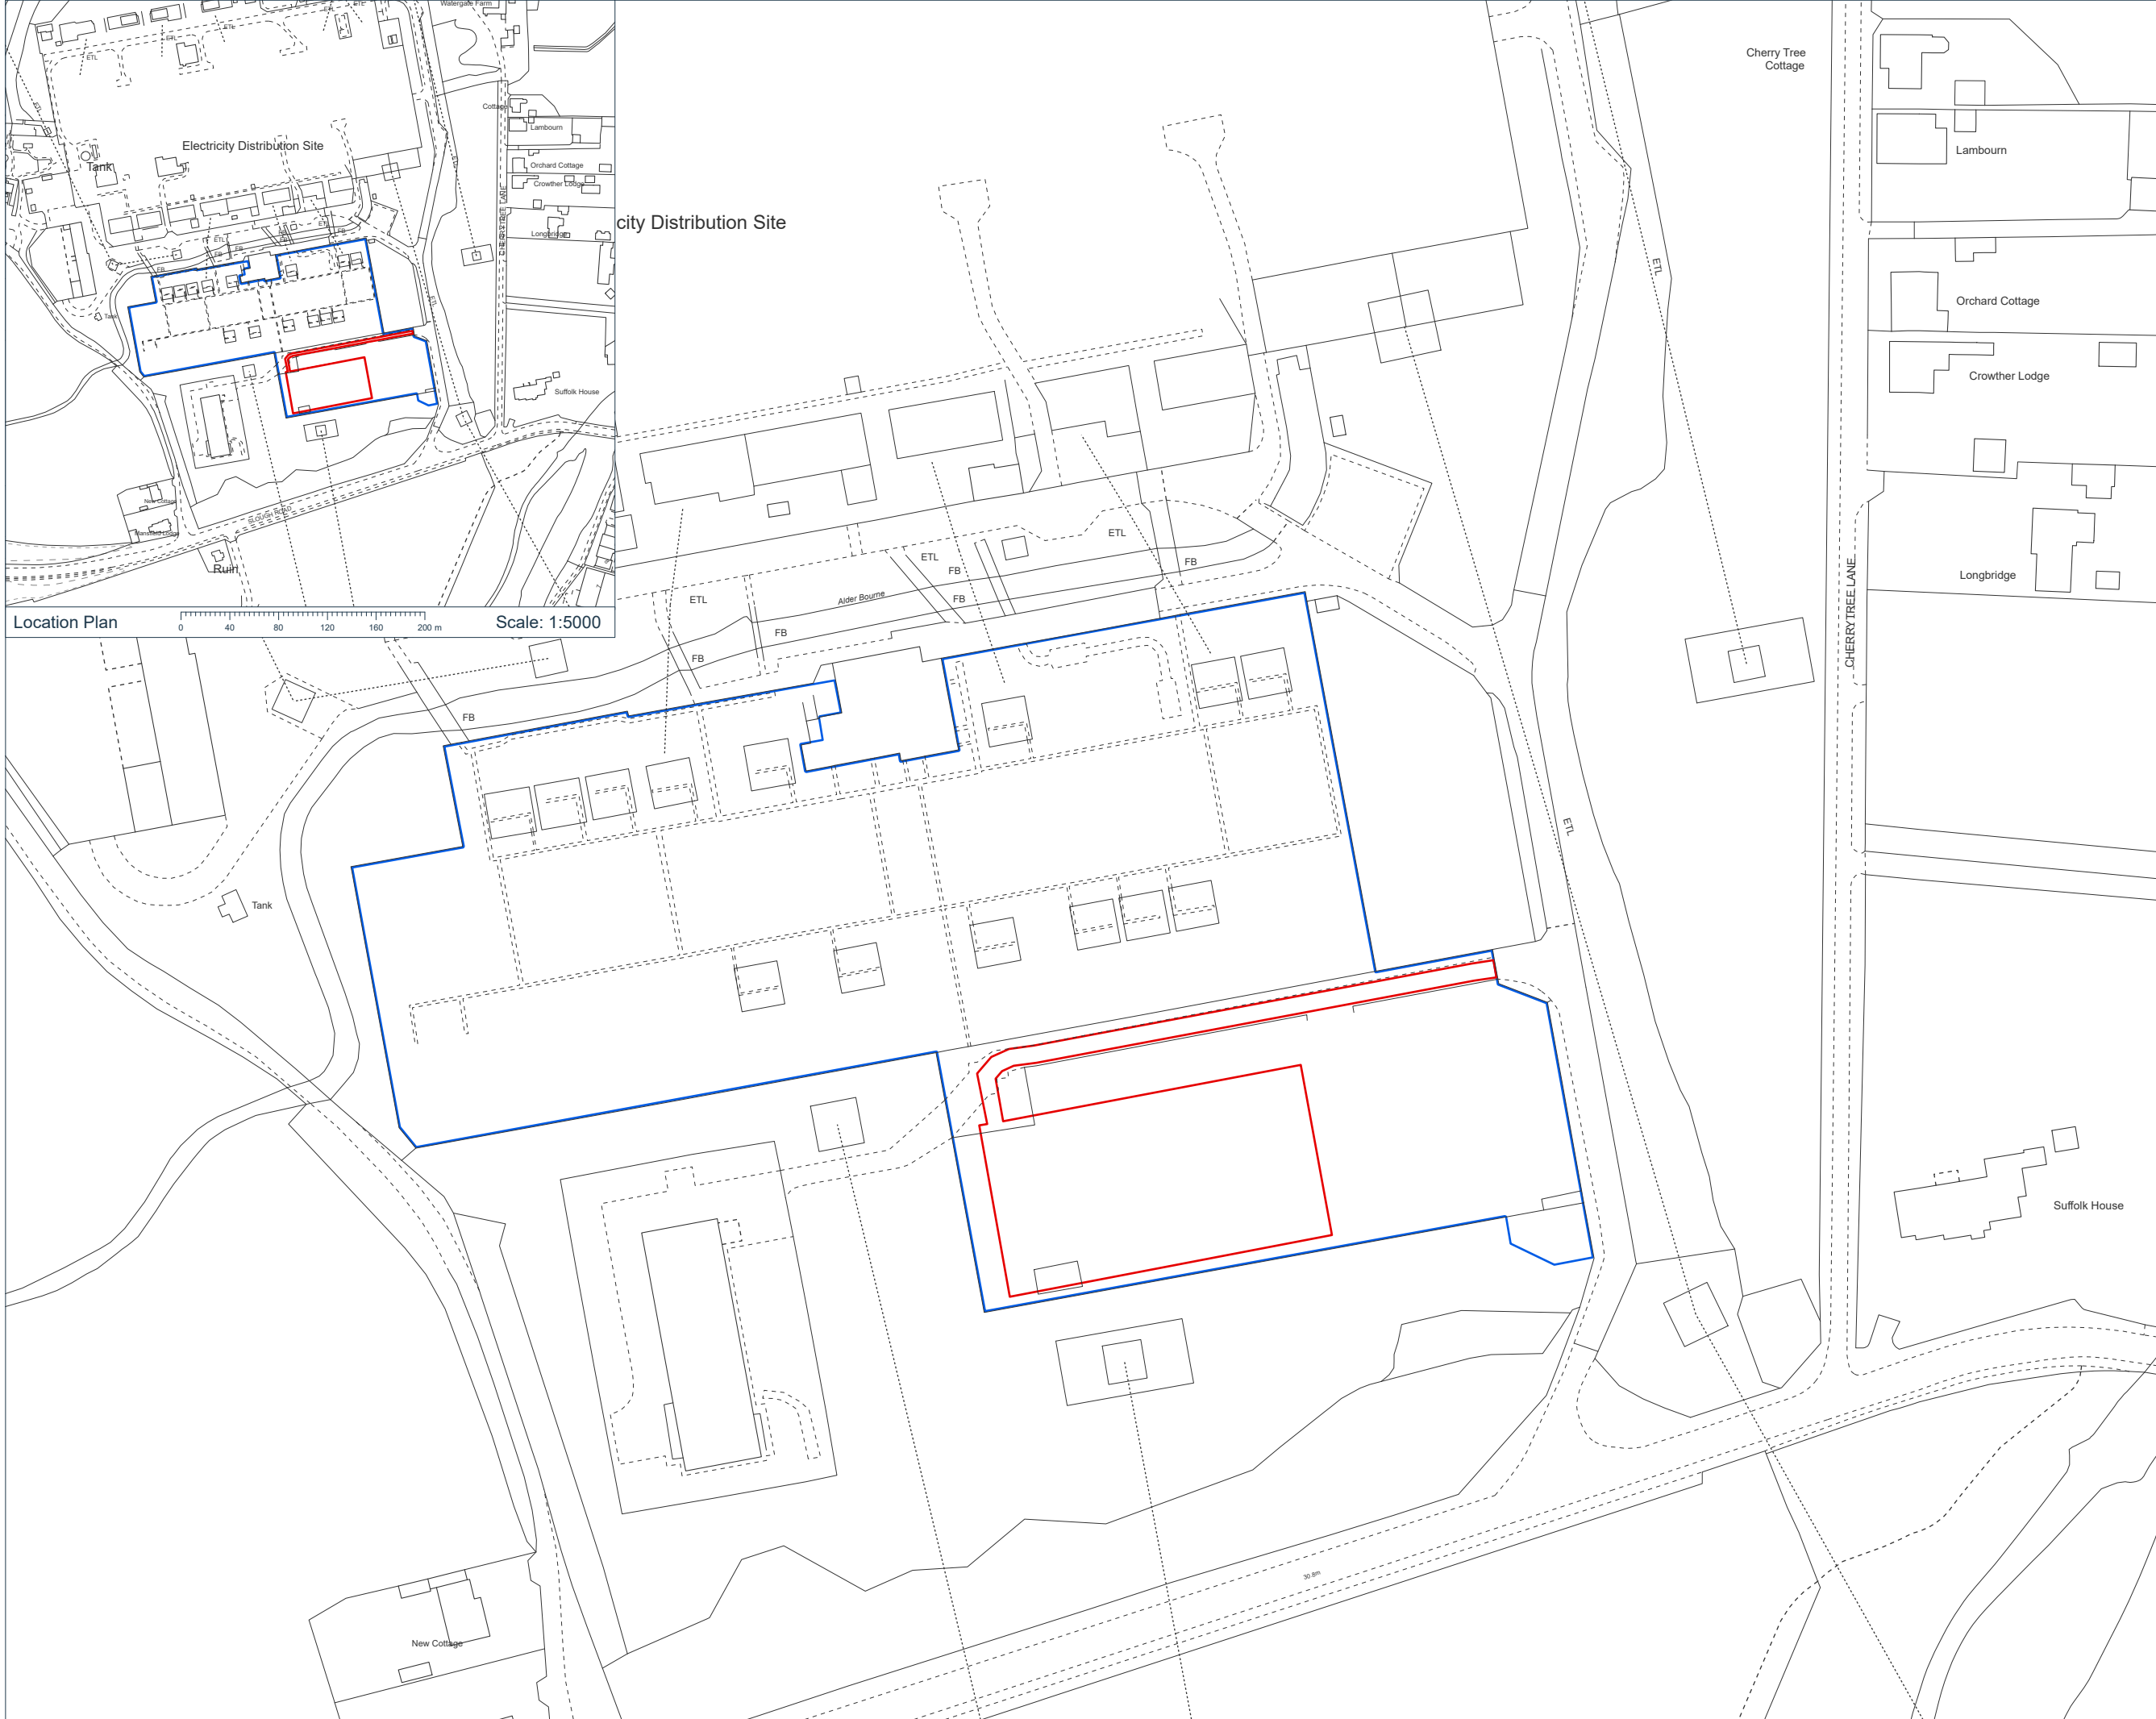

- Key:**
- Planning Application Boundary
  - Area of Ownership

Application Area: 2898.91m<sup>2</sup>

**Notes:**

Coordinate System: British National Grid  
Projection: Transverse Mercator  
Datum: OSGB 1936

**Interest:**  
Southern Electric Power Distribution

**Location:**  
Iver Substation, Iver, Buckinghamshire, UB8 2FX

**Coords:** 504328, 183620

**Scheme Name:**  
EP - Wexham Road, Iver CLOPUD

**Drawing Name:**  
Proposed Site Layout

**Drawing No:** 21010515\_PLN\_LOC\_1.1

| Rev | Date       | Description |
|-----|------------|-------------|
| -   | 18/01/2024 | First Issue |
|     |            |             |
|     |            |             |
|     |            |             |
|     |            |             |

**Drawn:** AA  
**Approved:** CS  
**Sheet No:** 1 of 1  
**Sheet Size:** A3



The information contained in this document is confidential and protected by copyright. The use, copying or disclosure to a third party, either wholly or in part, except with the written permission of, and in the manner prescribed by Scottish & Southern Electricity Networks constitutes an infringement of copyright. Dalcour Maclaren does not warrant that this document is definitive nor free of error and does not accept liability for any loss caused or arising from reliance upon information provided herein. Although our best efforts have been made to ensure the accuracy of these plans, all measurements must be confirmed on site. BASED UPON THE ORDNANCE SURVEY MAP WITH THE SANCTION OF THE CONTROLLER OF HM STATIONERY OFFICE. CROWN COPYRIGHT RESERVED. © OS LICENCE No. 100019808

Site Plan

Scale: 1: 1250

Drawing Location: C:\Users\alice.anstee\Documents\Iver CLOPUD 21010515 - Geomatics\01 - DM Plans\20220202\_21010515\_PLN\_SI\_2.aprx



- Key:
- Site Boundary
  - Area of Ownership

Notes:

Coordinate System: British National Grid  
Projection: Transverse Mercator  
Datum: OSGB 1936

Interest:  
Southern Electric Power Distribution

Location:  
Iver Substation, Iver, Buckinghamshire, UB8 2FX

Coords: 504359, 183573

Scheme Name:  
EP - Wexham Road, Iver CLOPUD

Drawing Name:  
Proposed Site Layout

Drawing No: 21010515\_PLN\_SI\_2.1


| Rev | Date       | Description |
|-----|------------|-------------|
| -   | 18/01/2024 | First Issue |
|     |            |             |
|     |            |             |
Drawn: AA  
Approved: CS  
Sheet No: 1 of 1  
Sheet Size: A3




The information contained in this document is confidential and protected by copyright. The use, copying or disclosure to a third party, either wholly or in part, except with the written permission of, and in the manner prescribed by Scottish & Southern Electricity Networks constitutes an infringement of copyright. Dalcour Maclaren does not warrant that this document is definitive nor free of error and does not accept liability for any loss caused or arising from reliance upon information provided herein. Although our best efforts have been made to ensure the accuracy of these plans, all measurements must be confirmed on site. BASED UPON THE ORDNANCE SURVEY MAP WITH THE SANCTION OF THE CONTROLLER OF HM STATIONERY OFFICE. CROWN COPYRIGHT RESERVED. © OS LICENCE No. 100019808


File Name: C:\sers\503023287\Box Sync\iver COE Primary Design Interface\Drawing Templates\SSE Drawing Template\A11.dwg

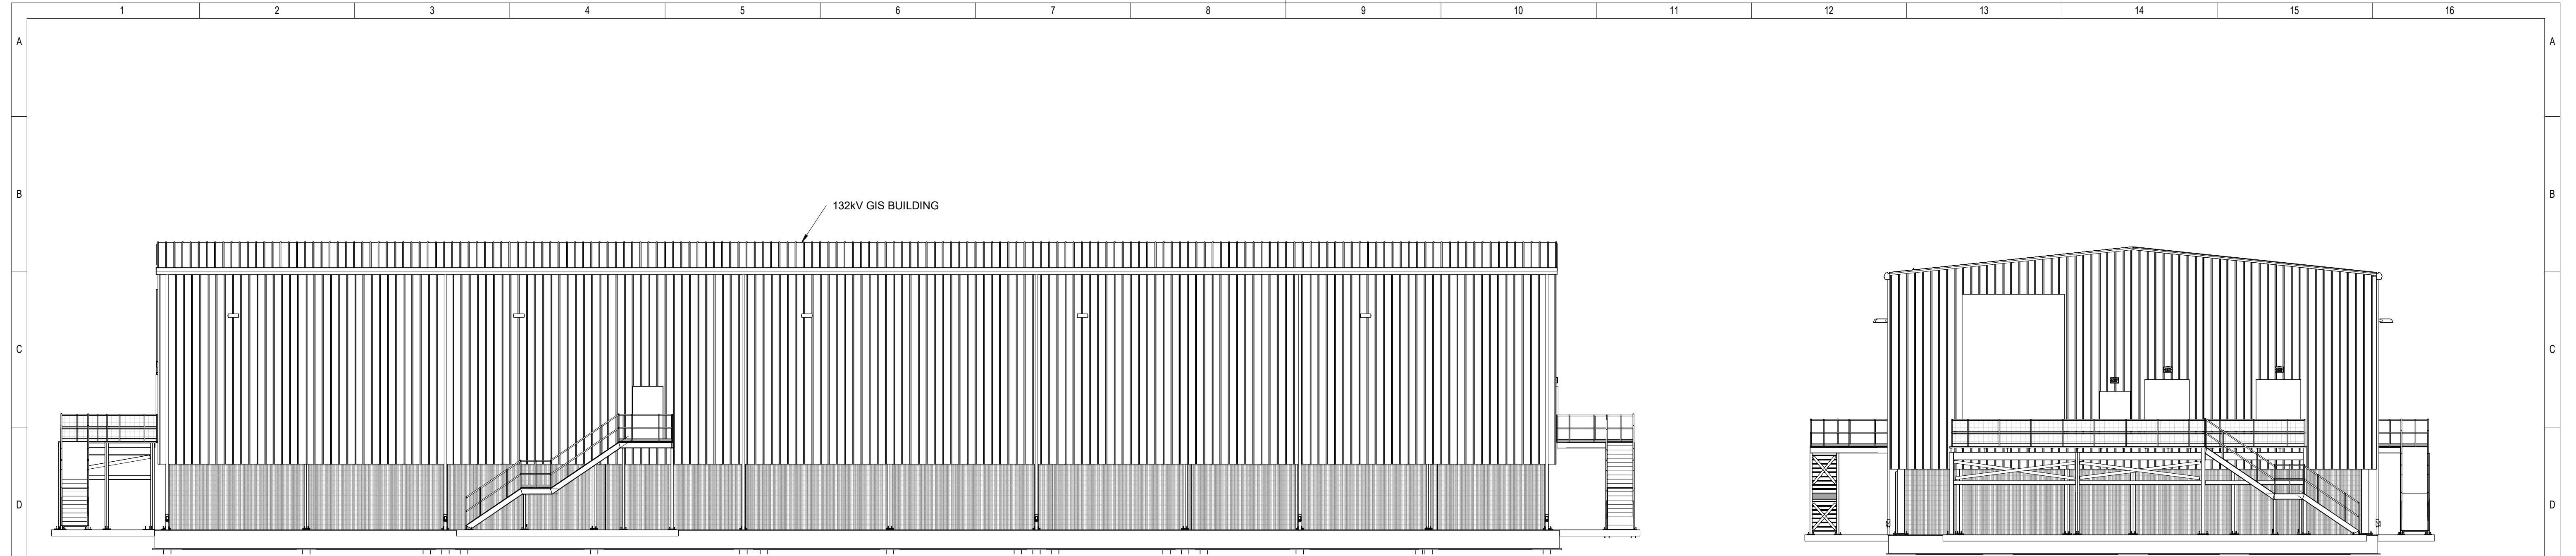


ELEVATION-A  
1 : 125

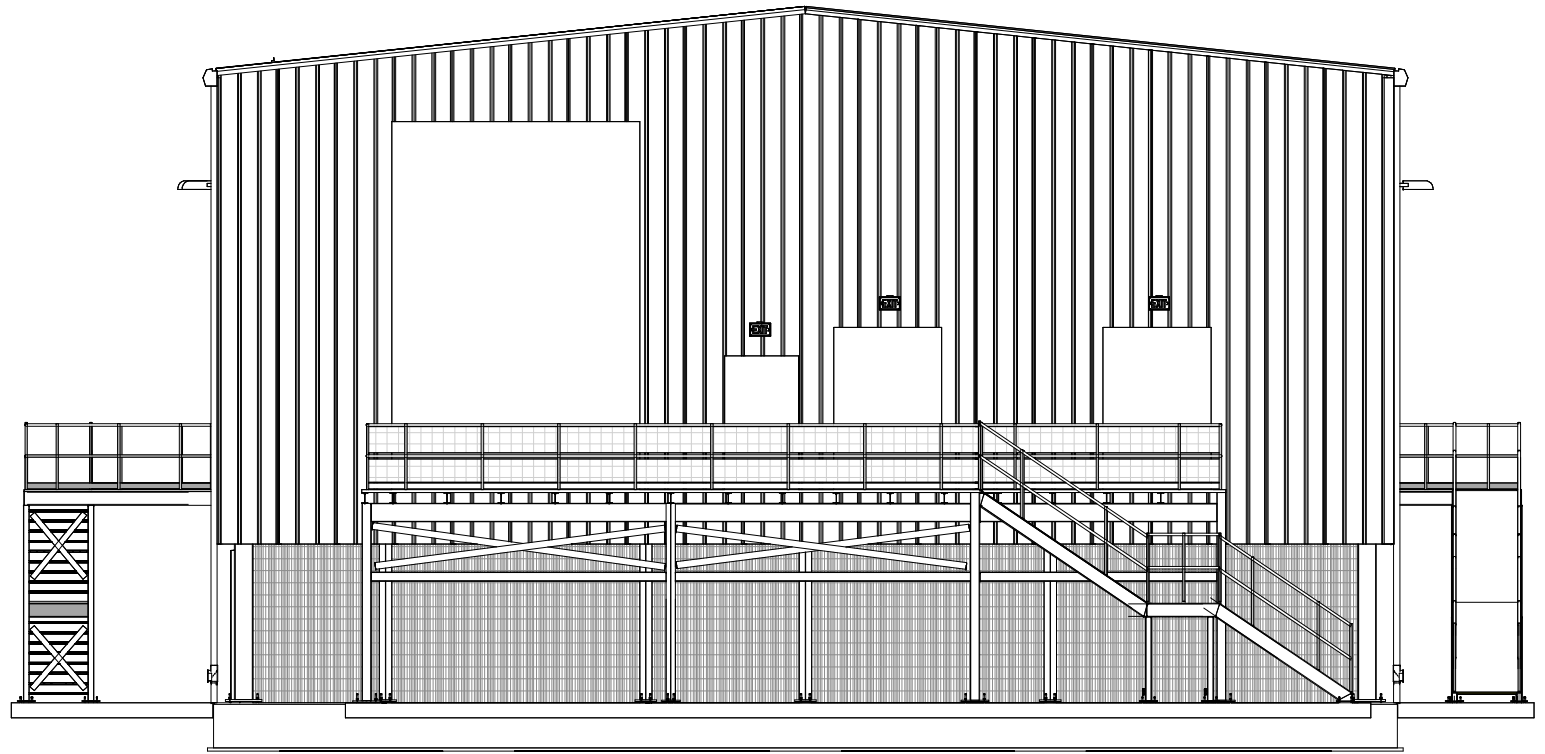

ELEVATION-C  
1 : 125

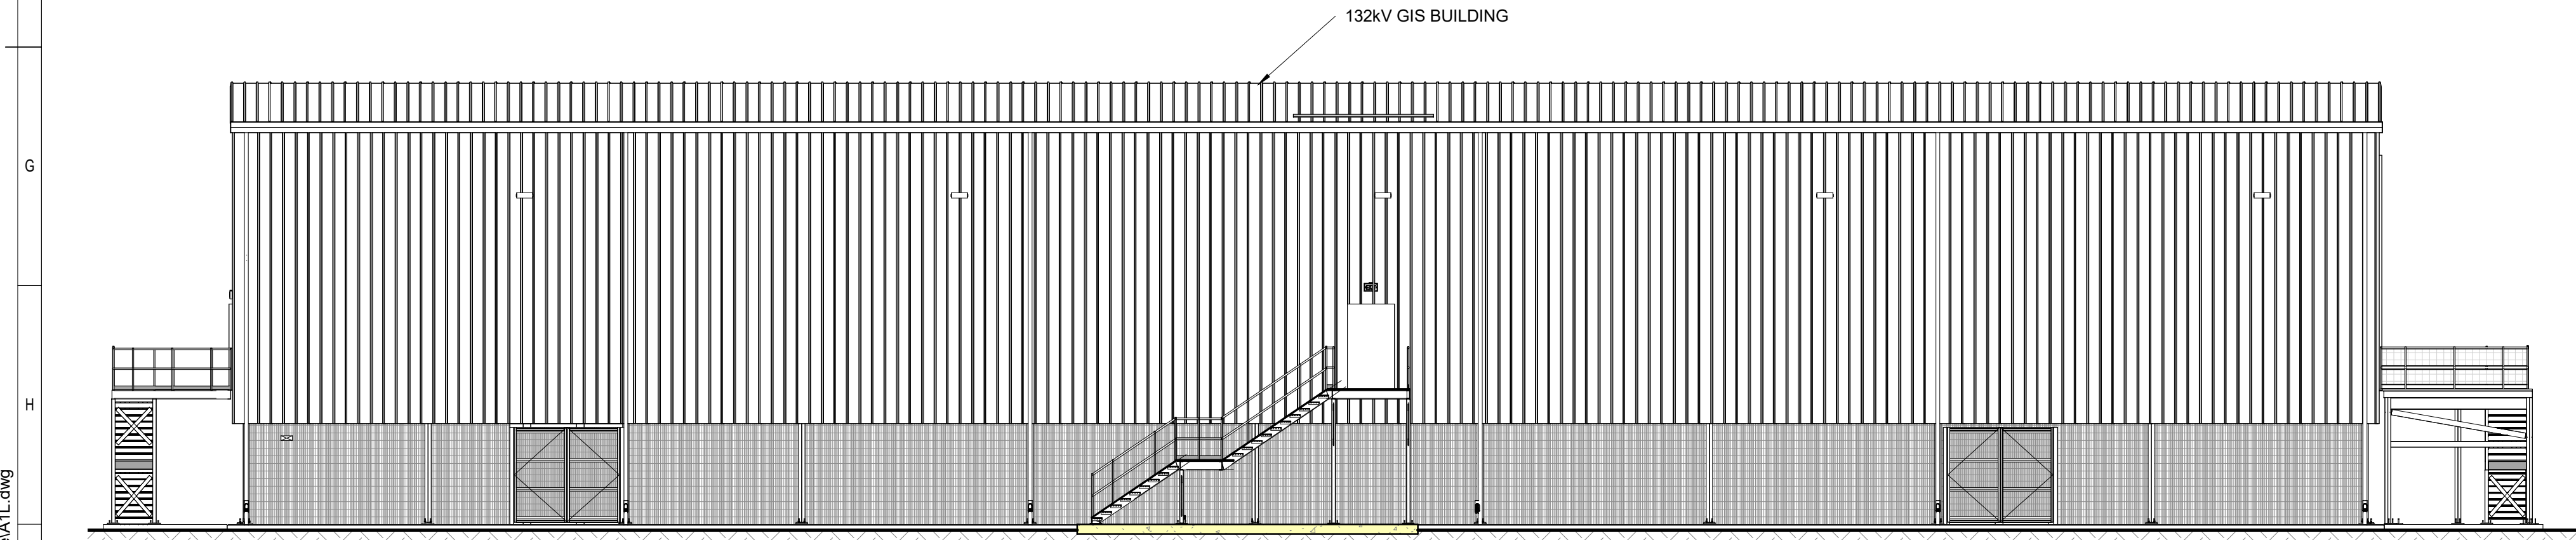

ELEVATION-B  
1 : 125

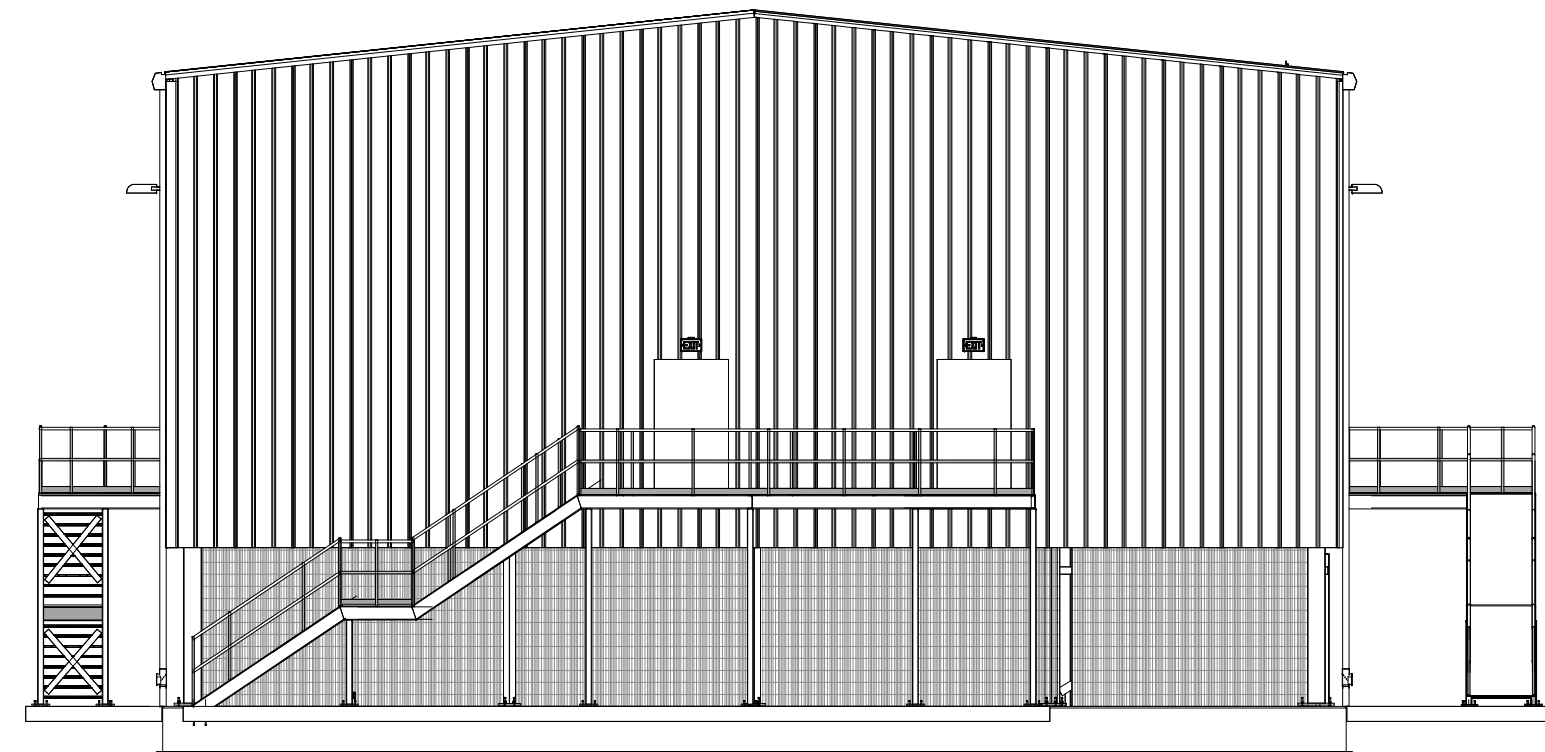


ELEVATION-D  
1 : 125

REFERENCE DRAWINGS

- 0188\_21\_0552 OVERALL ELECTRICAL LAYOUT
- IVER DEMAND CONNECTIONS (IDCN)-GROUP ONE  
132kV GIS BUILDING GENERAL LAYOUT & SECTION  
FIRST FLOOR PLAN  
DRAWING NO. PTW1137-IVER1-00-ACS-S2020-ID-002-003

WARNING:- THIS MAY BE A REDUCED PRINT,  
CHECK SCALE BELOW

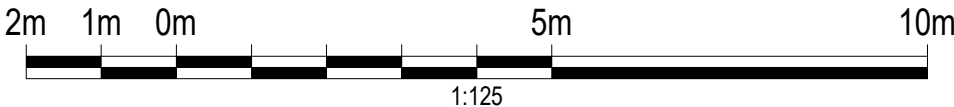

| REV | DESCRIPTION        | DRN | APPD | DATE     |
|-----|--------------------|-----|------|----------|
| A   | ISSUE FOR APPROVAL | COE | SR   | 24.07.23 |

LEGEND/ NOTES



UNCONTROLLED COPY  
SUBJECT TO REVISION  
MASTER HELD AT  
1 FORBURY PLACE  
Tel: 01189534999

This drawing is protected by copyright and the information contained therein is confidential.  
The drawing may not be copied and the information contained therein may not be used,  
or disclosed to a third party, wholly or in part except with the written permission of, and  
in the manner prescribed by SCOTTISH and SOUTHERN ENERGY plc ©2019

PROJECT NUMBER

PS004659

DRAWING TITLE

132kV GIS IVER SUBSTATION  
IVER DEMAND CONNECTIONS (IDCN)- GROUP ONE  
OVERALL ELECTRICAL LAYOUT

SUITABILITY DESCRIPTION

DRAWN

COE

CHECKED

AGH

APPROVED

SR

DRAWING NUMBER

0188\_21\_0552 OVERALL ELECTRICAL LAYOUT

SHEET

SP2SH / ALL2SH

SCALE (@A1)

1:125

REV

A


File Name: C:\srs\503026287\Box Sync\Iver COE Primary Design Interface\Drawing Templates\SSE Drawing Template\A1L.dwg

|   |          |                                                                 |   |                                                                 |      |   |       |                                   |   |    |    |                         |                                                                                               |                       |                             |                 |   |   |
|---|----------|-----------------------------------------------------------------|---|-----------------------------------------------------------------|------|---|-------|-----------------------------------|---|----|----|-------------------------|-----------------------------------------------------------------------------------------------|-----------------------|-----------------------------|-----------------|---|---|
| A | 1        | 2                                                               | 3 | 4                                                               | 5    | 6   | 7     | 8                                 | 9   | 10 | 11 | 12                      | 13                                                                                            | 14                    | 15                          | 16              | A |   |
| B | CONTENTS |                                                                 |   |                                                                 |      |   | ISSUE |                                   |   |    |    |                         |                                                                                               |                       |                             |                 | B |   |
|   | SHEET    | DRAWING REFERENCE                                               |   | TITLE                                                           |      | A   | B     | C                                 | D   | E  | F  | G                       | H                                                                                             | I                     | J                           | K               |   |   |
|   | 001      | 0188_21_0553 132kV GIS BUILDING<br>GENERAL LAYOUT & SECTION-001 |   | 132kV GIS BUILDING GENERAL LAYOUT & SECTION<br>MULTISHEET COVER |      | A   | B     | C                                 | D   |    |    |                         |                                                                                               |                       |                             |                 |   |   |
|   | 002      | 0188_21_0553 132kV GIS BUILDING<br>GENERAL LAYOUT & SECTION-002 |   | 132kV GIS BUILDING GENERAL LAYOUT & SECTION<br>ISOMETRIC VIEW   |      | A   | B     | C                                 | D   |    |    |                         |                                                                                               |                       |                             |                 |   |   |
|   | 003      | 0188_21_0553 132kV GIS BUILDING<br>GENERAL LAYOUT & SECTION-003 |   | 132kV GIS BUILDING GENERAL LAYOUT & SECTION<br>FIRST FLOOR PLAN |      | A   | B     | C                                 | D   |    |    |                         |                                                                                               |                       |                             |                 |   |   |
| D | 004      | 0188_21_0553 132kV GIS BUILDING<br>GENERAL LAYOUT & SECTION-004 |   | 132kV GIS BUILDING GENERAL LAYOUT & SECTION                     |      | A   | B     | C                                 | D   |    |    |                         |                                                                                               |                       |                             |                 | D |   |
| E |          |                                                                 |   |                                                                 |      |   |       |                                   |   |    |    |                         |                                                                                               |                       |                             |                 | E |   |
| F |          |                                                                 |   |                                                                 |      |   |       |                                   |   |    |    |                         |                                                                                               |                       |                             |                 | F |   |
| G |          |                                                                 |   |                                                                 |      |   |       |                                   |   |    |    |                         |                                                                                               |                       |                             |                 | G |   |
| H |          |                                                                 |   |                                                                 |      |   |       |                                   |   |    |    |                         |                                                                                               |                       |                             |                 | H |   |
| J |          |                                                                 |   |                                                                 |      |   |       |                                   |   |    |    |                         |                                                                                               |                       |                             |                 | J |   |
| K |          |                                                                 |   |                                                                 |      |   |       |                                   |   |    |    |                         |                                                                                               |                       |                             |                 | K |   |
| L |          |                                                                 |   |                                                                 |      | <div><div></div><div>Scottish &amp; Southern<br/>Electricity Networks</div></div> <div>UNCONTROLLED COPY<br/>SUBJECT TO REVISION<br/>MASTER HELD AT<br/>1 FORBURY PLACE<br/>Tel: 01189534999</div> <div>This drawing is protected by copyright and the information contained therein is confidential.<br/>The drawing may not be copied and the information contained therein may not be used,<br/>or disclosed to a third party, wholly or in part except with the written permission of, and<br/>in the manner prescribed by SCOTTISH and SOUTHERN ENERGY plc ©2019</div> |       | PROJECT NUMBER<br><b>PS004659</b> |   |    |    | SUITABILITY DESCRIPTION |                                                                                               |                       | CODE                        | L               |   |   |
|   | D        | ISSUE FOR APPROVAL                                              |   | COE                                                             | SR   |   |       | 12.09.23                          | DRAWING TITLE<br><br>132kV GIS IVER SUBSTATION<br><b>IVER DEMAND CONNECTIONS (IDCN)- GROUP ONE</b><br><b>132kV GIS BUILDING GENERAL LAYOUT &amp; SECTION</b> |    |    |                         | DRAWN<br><b>COE</b>                                                                           | CHECKED<br><b>AGH</b> | APPROVED<br><b>SR</b>       |                 |   |   |
|   | C        | ISSUE FOR APPROVAL                                              |   | COE                                                             | SR   |   |       | 21.06.23                          |   |    |    |                         | DRAWING NUMBER<br><b>0188_21_0553 132kV GIS BUILDING GENERAL LAYOUT &amp;<br/>SECTION-001</b> |                       |                             |                 |   |   |
|   | B        | ISSUE FOR APPROVAL                                              |   | COE                                                             | SR   |   |       | 31.05.23                          |   |    |    |                         | SHEET<br><b>SP1SH / ALL4SH</b>                                                                |                       | SCALE (@A1)<br><b>1:100</b> | REV<br><b>D</b> |   |   |
|   | A        | ISSUE FOR APPROVAL                                              |   | COE                                                             | SR   |   |       | 05.04.23                          |   |    |    |                         |                                                                                               |                       |                             |                 |   |   |
| M | REV      | DESCRIPTION                                                     |   | DRN                                                             | APPD | DATE   |       |                                   |   |    |    |                         |                                                                                               |                       |                             |                 |   | M |
|   | 1        | 2                                                               | 3 | 4                                                               | 5    | 6   | 7     | 8                                 | 9   | 10 | 11 | 12                      | 13                                                                                            | 14                    | 15                          | A1              |   |   |

REFERENCE DRAWINGS


1. IVER DEMAND CONNECTIONS (IDCN)- GROUP ONE  
132kV GIS BUILDING GENERAL LAYOUT & SECTION  
DRAWING NO. PTW1137-IVER1-00-ACS-S2020-ID-002-003

2. 132KV GIS F35-41 g3 GENERAL GIS LAYOUT.  
DRAWING NO. 0188 / 21 / 0576

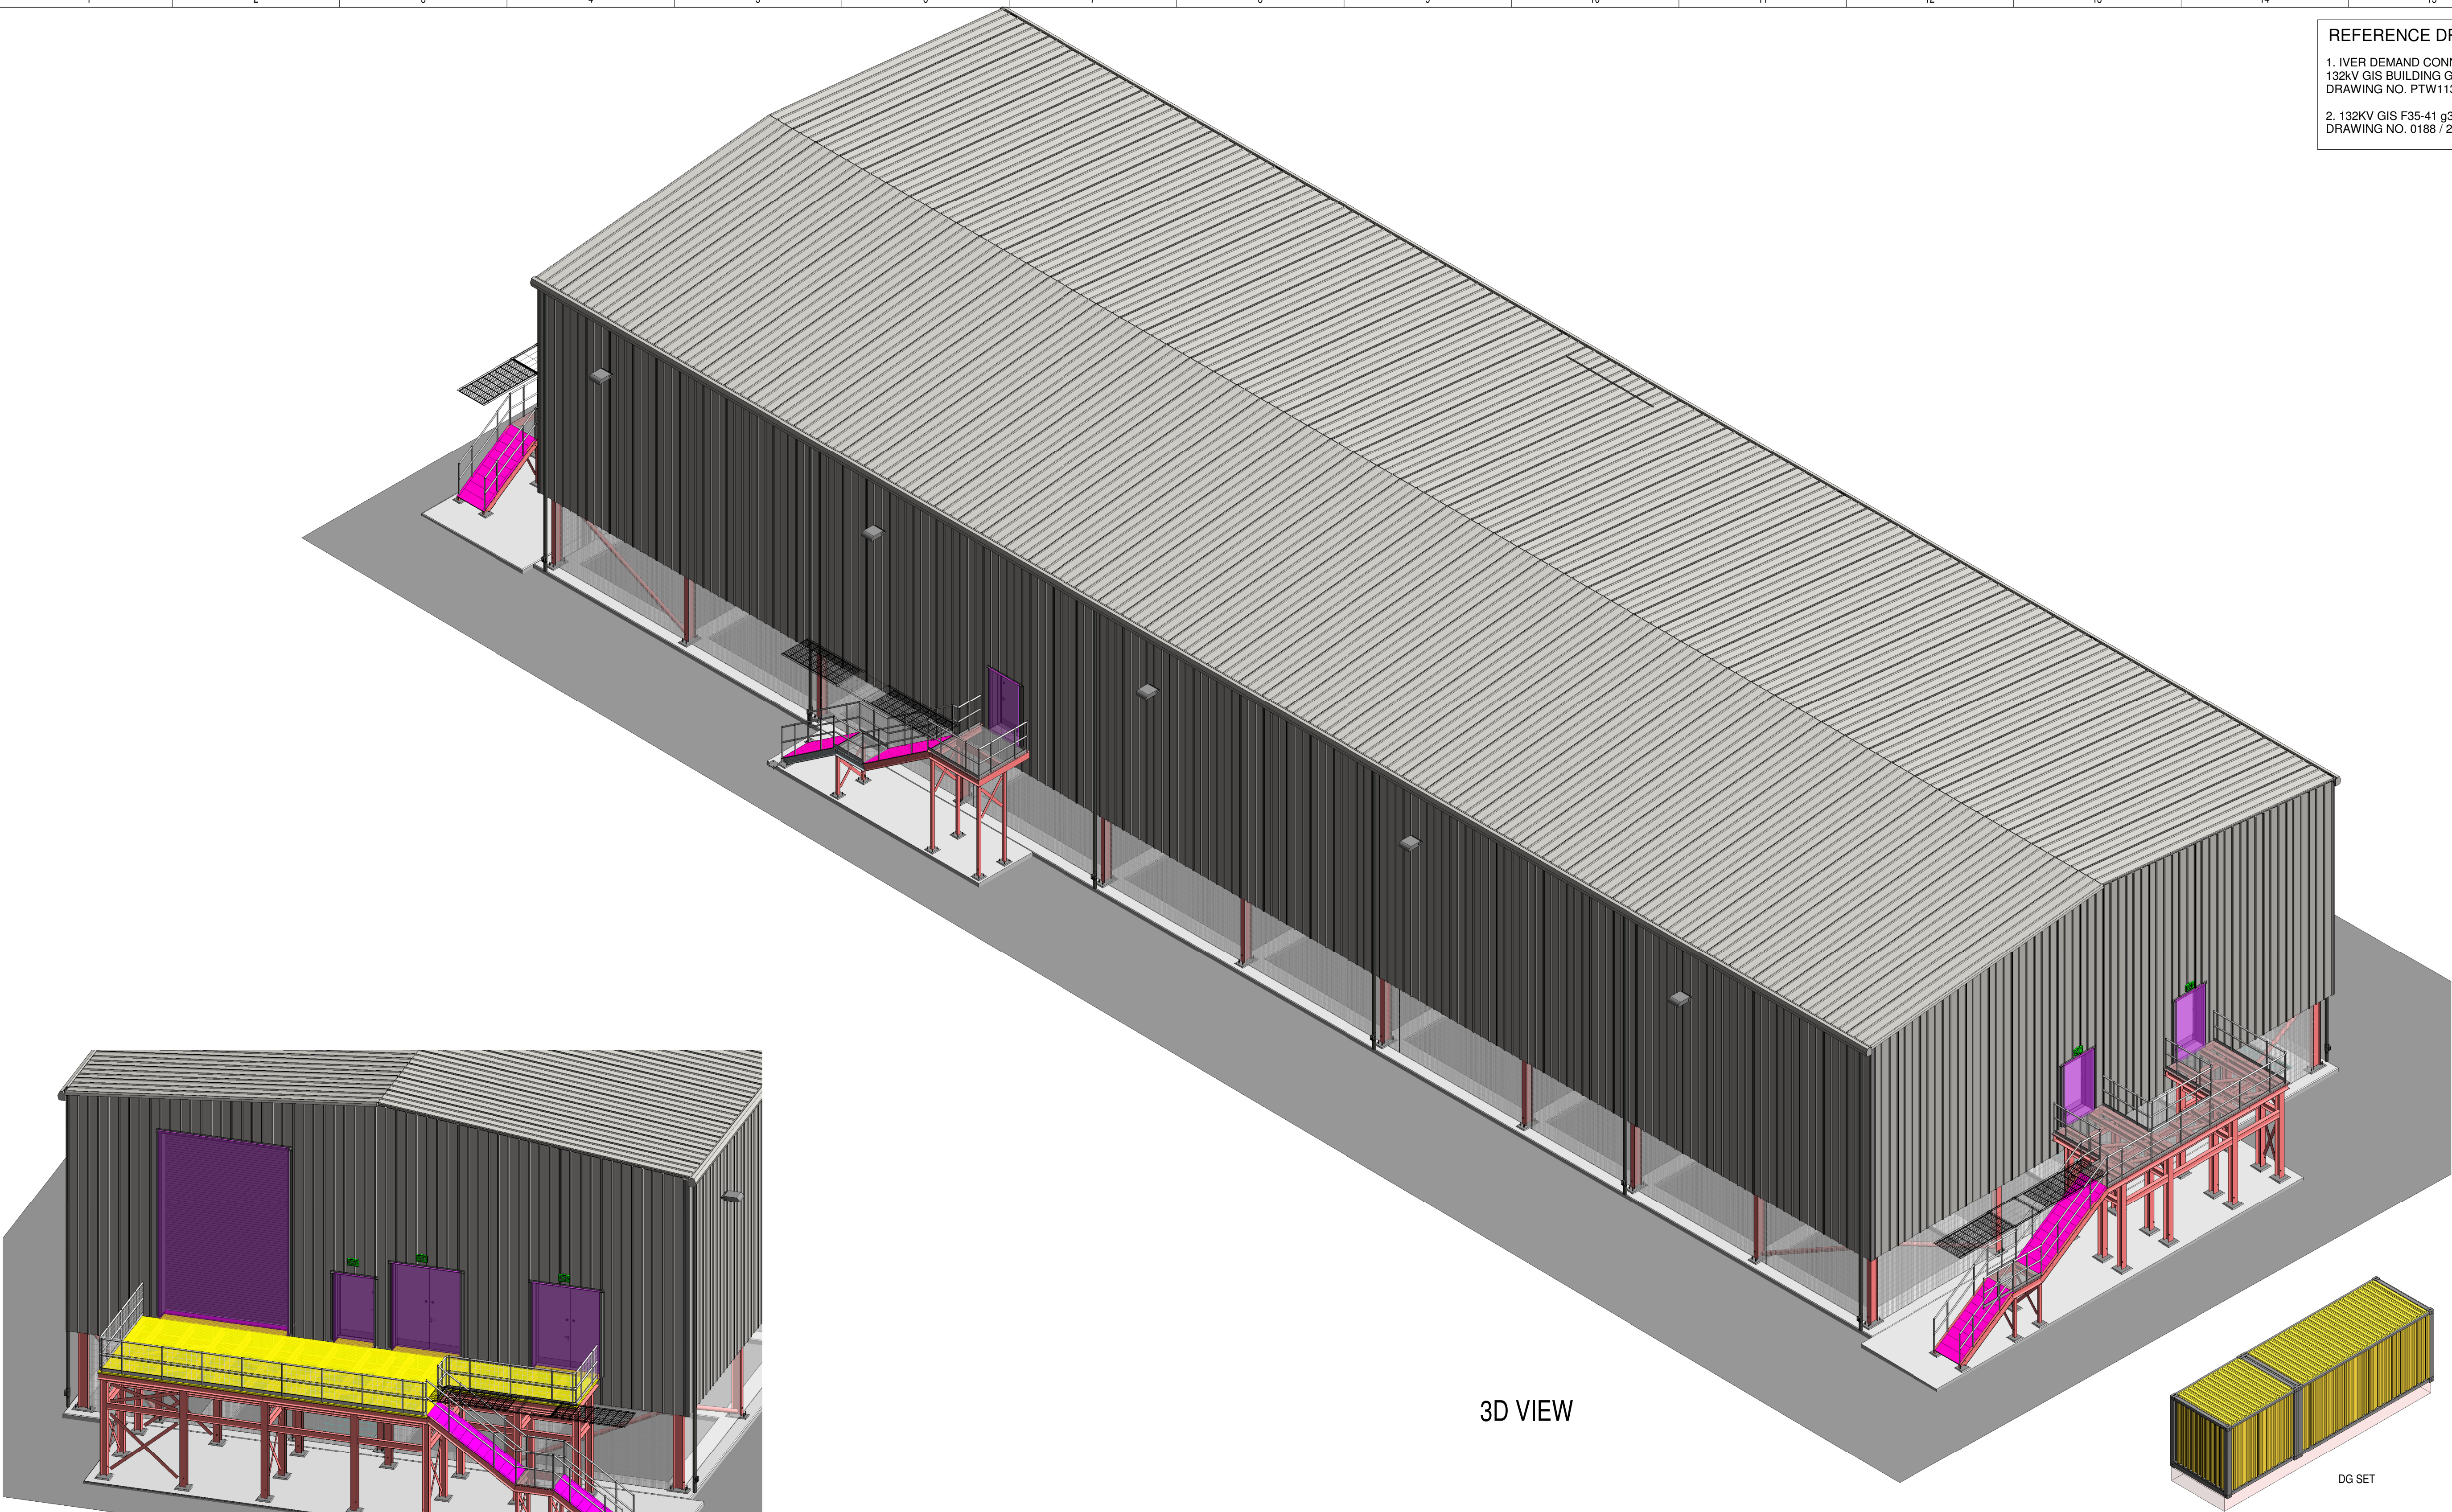

3D VIEW

3D VIEW\_BATTERY ROOM SIDE

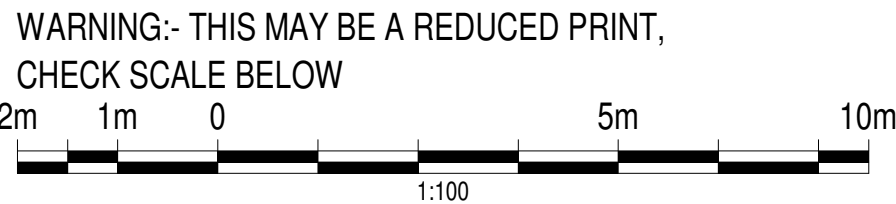

| REV | DESCRIPTION        | DRN | APPD | DATE     |
|-----|--------------------|-----|------|----------|
| D   | ISSUE FOR APPROVAL | COE | SR   | 12.09.23 |
| C   | ISSUE FOR APPROVAL | COE | SR   | 21.06.23 |
| B   | ISSUE FOR APPROVAL | COE | SR   | 31.05.23 |
| A   | ISSUE FOR APPROVAL | COE | SR   | 05.04.23 |

| LEGEND/ NOTES |  |  |  |  |
|---------------|--|--|--|--|
|               |  |  |  |  |
|               |  |  |  |  |
|               |  |  |  |  |
|               |  |  |  |  |




**Scottish & Southern**  
Electricity Networks

UNCONTROLLED COPY  
SUBJECT TO REVISION  
MASTER HELD AT  
1 FORBURY PLACE  
Tel: 01189534999

This drawing is protected by copyright and the information contained therein is confidential. The drawing may not be copied and the information contained therein may not be used, or disclosed to a third party, wholly or in part except with the written permission of, and in the manner prescribed by SCOTTISH and SOUTHERN ENERGY plc ©2019

|                |   |
|----------------|---|
| PROJECT NUMBER | PS004659   |
| DRAWING TITLE  | 132kV GIS IVER SUBSTATION<br>IVER DEMAND CONNECTIONS (IDCN)- GROUP ONE<br>132kV GIS BUILDING GENERAL LAYOUT & SECTION |

|                                                                                |                      |                |          |
|--------------------------------------------------------------------------------|----------------------|----------------|----------|
| SUITABILITY DESCRIPTION                                                        |                      |                | CODE     |
| DRAWN<br>COE                                                                   | CHECKED<br>AGH       | APPROVED<br>SR |          |
| DRAWING NUMBER<br>0188_21_0553 132kV GIS BUILDING GENERAL LAYOUT & SECTION-002 |                      |                |          |
| SHEET<br>SP2SH / ALL4SH                                                        | SCALE (@A1)<br>1:100 |                | REV<br>D |

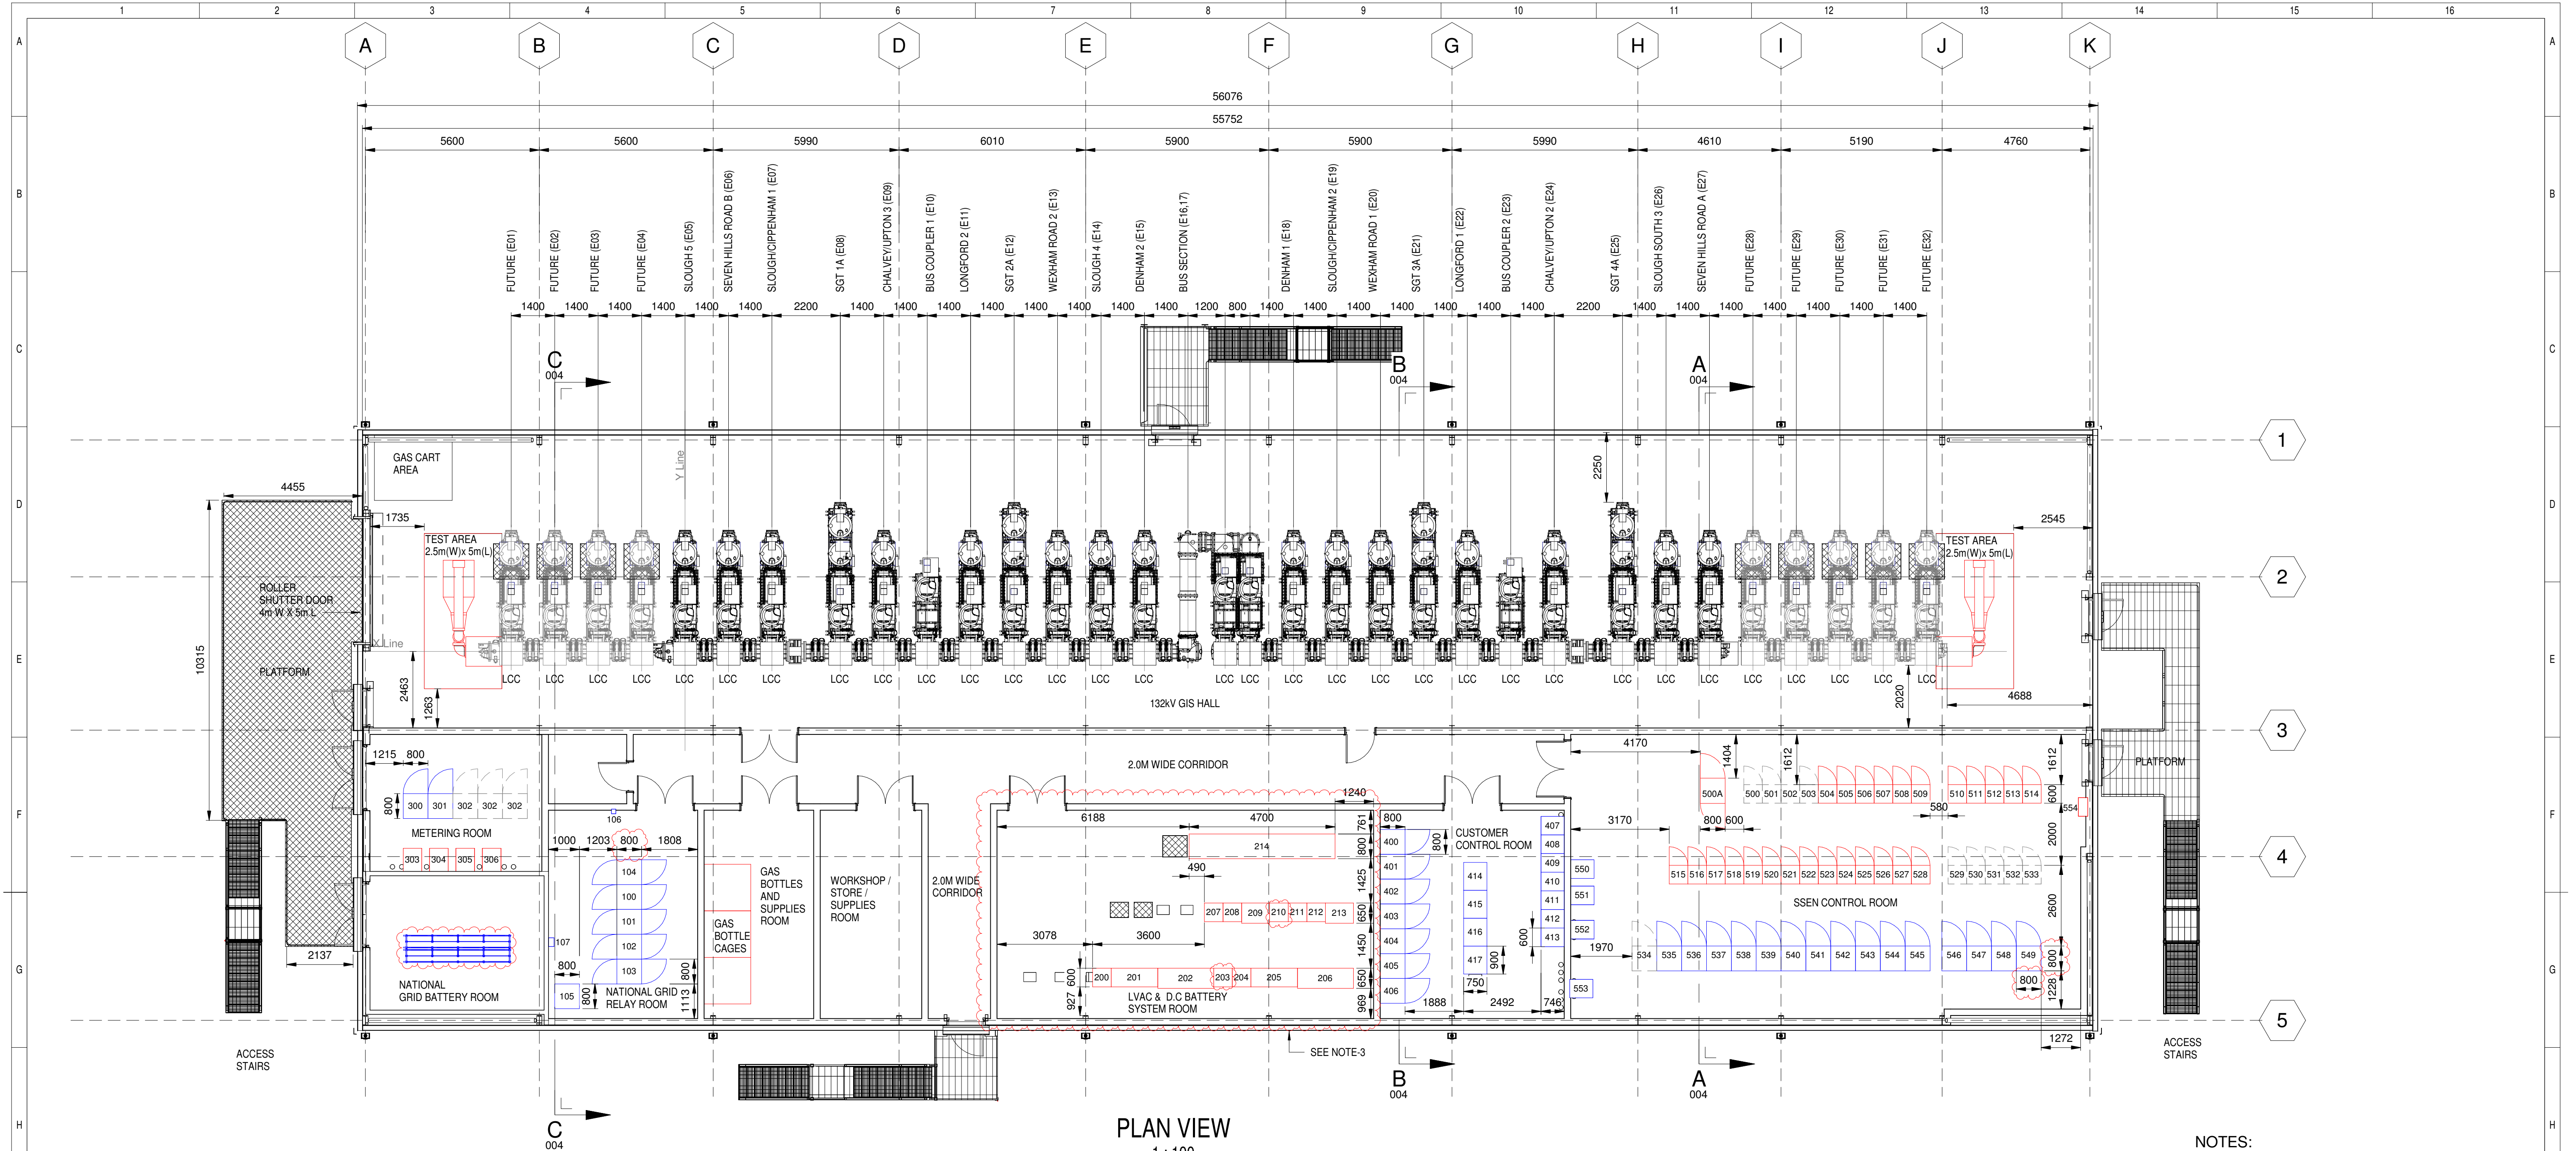

PLAN VIEW  
1:100


NOTES:

- PANEL DIMENSION SHOWN IS INDICATIVE.
- ACTUAL DETAILS WILL BE UPDATED AFTER RECEIVING PANEL DIMENSION DRAWINGS FROM CUSTOMER / SSEN.
- PANEL DETAILS SHOWN IN LVAC & DC BATTERY SYSTEM ROOM, NATIONAL GRID BATTERY ROOM ARE INDICATIVE. ACTUAL DETAILS WILL BE UPDATED AFTER RECEIVING VENDOR DRAWINGS.

REFERENCE DRAWINGS

- IVER DEMAND CONNECTIONS (IDCN)- GROUP ONE  
132kV GIS BUILDING GENERAL LAYOUT & SECTION  
DRAWING NO. PTW1137-IVER1-00-ACS-S2020-ID-002-003
- 132kV GIS F35-41 g3 GENERAL GIS LAYOUT.  
DRAWING NO. 0188 / 21 / 0576

WARNING:- THIS MAY BE A REDUCED PRINT,  
CHECK SCALE BELOW

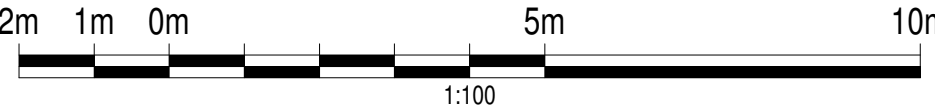

| NATIONAL GRID RELAY ROOM |                                |               |
|--------------------------|--------------------------------|---------------|
| EQUIPMENT REFERENCE      | PANEL DESCRIPTION              | SCOPE OF WORK |
| 100                      | SGT 1A PROTECTION PANEL        | SSEN/CUSTOMER |
| 101                      | SGT 2A PROTECTION PANEL        | SSEN/CUSTOMER |
| 102                      | SGT 3A PROTECTION PANEL        | SSEN/CUSTOMER |
| 103                      | SGT 4A PROTECTION PANEL        | SSEN/CUSTOMER |
| 104                      | INTERFACE PANEL                | SSEN/CUSTOMER |
| 105                      | 110V DC BATTERY CHARGER SYSTEM | SSEN/CUSTOMER |
| 106                      | KEY CABINET                    | SSEN/CUSTOMER |
| 107                      | FUSE BOX                       | SSEN/CUSTOMER |

| METERING ROOM       |                        |               |
|---------------------|------------------------|---------------|
| EQUIPMENT REFERENCE | PANEL DESCRIPTION      | SCOPE OF WORK |
| 300                 | MAIN METERING PANEL    | SSEN/CUSTOMER |
| 301                 | CHECK METERING PANEL   | SSEN/CUSTOMER |
| 302                 | SPACE FOR FUTURE PANEL | SSEN/CUSTOMER |
| 302                 | SPACE FOR FUTURE PANEL | SSEN/CUSTOMER |
| 302                 | SPACE FOR FUTURE PANEL | SSEN/CUSTOMER |
| 303                 | HAM CT/VT WALL BOX 1   | GE            |
| 304                 | HAM CT/VT WALL BOX 2   | GE            |
| 305                 | HAM CT/VT WALL BOX 3   | GE            |
| 306                 | HAM CT/VT WALL BOX 4   | GE            |

| LVAC & DC BATTERY SYSTEM ROOM |                                                                               |               |
|-------------------------------|-------------------------------------------------------------------------------|---------------|
| EQUIPMENT REFERENCE           | PANEL DESCRIPTION                                                             | SCOPE OF WORK |
| 200                           | SSEN 110V BATTERY CHARGER NO1                                                 | GE            |
| 201                           | SSEN 110V BATTERY DISTRIBUTION BOARD 1                                        | GE            |
| 202                           | SSEN 110V BATTERY CUBICLE 1                                                   | GE            |
| 203                           | 110V SYSTEM No-1 / SYSTEM No-2 DISTRIBUTION INTERCONNECTING SWITCHING CUBICLE | GE            |
| 204                           | SSEN 110V BATTERY CHARGER NO2                                                 | GE            |
| 205                           | SSEN 110V BATTERY DISTRIBUTION BOARD 2                                        | GE            |
| 206                           | SSEN 110V BATTERY CUBICLE 2                                                   | GE            |
| 207                           | SSEN 48V BATTERY CHARGER NO1                                                  | GE            |
| 208                           | SSEN 48V BATTERY DISTRIBUTION BOARD 1                                         | GE            |
| 209                           | SSEN 48V BATTERY CUBICLE 1                                                    | GE            |
| 210                           | 48V SYSTEM No-1 / SYSTEM No-2 DISTRIBUTION INTERCONNECTING SWITCHING CUBICLE  | GE            |
| 211                           | SSEN 48V BATTERY CHARGER NO2                                                  | GE            |
| 212                           | SSEN 48V BATTERY DISTRIBUTION BOARD 2                                         | GE            |
| 213                           | SSEN 48V BATTERY CUBICLE 2                                                    | GE            |
| 214                           | LVAC BOARD WITH INTEGRATED 400V 110V TRANSFORMER AND DB                       | GE            |

| CUSTOMER CONTROL ROOM |                                  |               |
|-----------------------|----------------------------------|---------------|
| EQUIPMENT REFERENCE   | PANEL DESCRIPTION                | SCOPE OF WORK |
| 400                   | PROTECTION PANEL 1               | SSEN/CUSTOMER |
| 401                   | PROTECTION PANEL 2               | SSEN/CUSTOMER |
| 402                   | PROTECTION PANEL 3               | SSEN/CUSTOMER |
| 403                   | PROTECTION PANEL 4               | SSEN/CUSTOMER |
| 404                   | PROTECTION PANEL 5               | SSEN/CUSTOMER |
| 405                   | INTER TRIPPING PANEL 1           | SSEN/CUSTOMER |
| 406                   | INTER TRIPPING PANEL 2           | SSEN/CUSTOMER |
| 407                   | WALL BOX 1                       | SSEN/CUSTOMER |
| 408                   | WALL BOX 2                       | SSEN/CUSTOMER |
| 409                   | WALL BOX 3                       | SSEN/CUSTOMER |
| 410                   | WALL BOX 4                       | SSEN/CUSTOMER |
| 411                   | WALL BOX 5                       | SSEN/CUSTOMER |
| 412                   | WB FB01                          | SSEN/CUSTOMER |
| 413                   | WB FB02                          | SSEN/CUSTOMER |
| 414                   | 110V DC BATTERY CHARGER SYSTEM 1 | SSEN/CUSTOMER |
| 415                   | 110V DC BATTERY CHARGER SYSTEM 2 | SSEN/CUSTOMER |
| 416                   | 48V DC BATTERY CHARGER SYSTEM 1  | SSEN/CUSTOMER |
| 417                   | 48V DC BATTERY CHARGER SYSTEM 2  | SSEN/CUSTOMER |

| SSEN CONTROL ROOM   |                                      |               |
|---------------------|--------------------------------------|---------------|
| EQUIPMENT REFERENCE | PANEL DESCRIPTION                    | SCOPE OF WORK |
| 500                 | SPACE FOR FUTURE PANEL               | FUTURE        |
| 500A                | BAYWATCH & PD WATCH PANEL            | GE            |
| 501                 | SPACE FOR FUTURE PANEL               | FUTURE        |
| 502                 | SPACE FOR FUTURE PANEL               | FUTURE        |
| 503                 | SPACE FOR FUTURE PANEL               | FUTURE        |
| 504                 | SLOUGH 5                             | GE            |
| 505                 | SEVEN HILLS ROAD B                   | GE            |
| 506                 | SLOUGH / CIPPENHAM 1                 | GE            |
| 507                 | CHALVEY / UPTON 3                    | GE            |
| 508                 | BUS COUPLER 1 PROTECTION PANEL       | GE            |
| 509                 | LONGFORD 2 PROTECTION PANEL          | GE            |
| 510                 | WEXHAM ROAD 2                        | GE            |
| 511                 | SLOUGH 4                             | GE            |
| 512                 | DENHAM 2 PROTECTION PANEL            | GE            |
| 513                 | RESERVE BUS SECTION PROTECTION PANEL | GE            |
| 514                 | MAIN BUS SECTION PROTECTION PANEL    | GE            |
| 515                 | DENHAM 1 PROTECTION PANEL            | GE            |
| 516                 | SLOUGH / CIPPENHAM 2                 | GE            |

| SSEN CONTROL ROOM   |                                 |               |
|---------------------|---------------------------------|---------------|
| EQUIPMENT REFERENCE | PANEL DESCRIPTION               | SCOPE OF WORK |
| 517                 | WEXHAM ROAD 1                   | GE            |
| 518                 | LONGFORD 1 PROTECTION PANEL     | GE            |
| 519                 | BUS COUPLER 2 PROTECTION PANEL  | GE            |
| 520                 | CHALVEY / UPTON 2               | GE            |
| 521                 | SLOUGH SOUTH 3 PROTECTION PANEL | GE            |
| 522                 | SEVEN HILLS ROAD A              | GE            |
| 523                 | BUSBAR PROTECTION PANEL 1       | GE            |
| 524                 | BUSBAR PROTECTION PANEL 2       | GE            |
| 525                 | BUSBAR PROTECTION PANEL 3       | GE            |
| 526                 | BUSBAR PROTECTION PANEL 4       | GE            |
| 527                 | BUSBAR PROTECTION PANEL 5       | GE            |
| 528                 | BUSBAR PROTECTION PANEL 6       | GE            |
| 529                 | SPACE FOR FUTURE PANEL          | FUTURE        |
| 530                 | SPACE FOR FUTURE PANEL          | FUTURE        |
| 531                 | SPACE FOR FUTURE PANEL          | FUTURE        |
| 532                 | SPACE FOR FUTURE PANEL          | FUTURE        |
| 533                 | SPACE FOR FUTURE PANEL          | FUTURE        |
| 534                 | ODR 1 PANEL (SPACE PROVISION)   | SSEN/CUSTOMER |

| SSEN CONTROL ROOM   |                             |               |
|---------------------|-----------------------------|---------------|
| EQUIPMENT REFERENCE | PANEL DESCRIPTION           | SCOPE OF WORK |
| 535                 | ODR 2 PANEL                 | SSEN/CUSTOMER |
| 536                 | ODR 3 PANEL                 | SSEN/CUSTOMER |
| 537                 | ODR 4 PANEL                 | SSEN/CUSTOMER |
| 538                 | ABB NSD 570 PANEL 1         | SSEN/CUSTOMER |
| 539                 | ABB NSD 570 PANEL 2         | SSEN/CUSTOMER |
| 540                 | ABB NSD 570 PANEL 3         | SSEN/CUSTOMER |
| 541                 | ABB NSD 570 PANEL 4         | SSEN/CUSTOMER |
| 542                 | ABB NSD 570 PANEL 5         | SSEN/CUSTOMER |
| 543                 | ABB NSD 570 PANEL 6         | SSEN/CUSTOMER |
| 544                 | OTN / MUX PANEL 1           | SSEN/CUSTOMER |
| 545                 | OTN / MUX PANEL 2           | SSEN/CUSTOMER |
| 546                 | MARSHALLING KIOSK 1         | SSEN/CUSTOMER |
| 547                 | MARSHALLING KIOSK 2         | SSEN/CUSTOMER |
| 548                 | OTN / RTU PANEL 1           | SSEN/CUSTOMER |
| 549                 | OTN / RTU PANEL 2           | SSEN/CUSTOMER |
| 550                 | WEXHAM ROAD 1 WALL BOX      | SSEN/CUSTOMER |
| 551                 | WEXHAM ROAD 2 WALL BOX      | SSEN/CUSTOMER |
| 552                 | INTERFACE WALL BOX 1        | SSEN/CUSTOMER |
| 553                 | INTERFACE WALL BOX 2        | SSEN/CUSTOMER |
| 554                 | KLAXON MAIN CONTROL CABINET | GE            |

LEGEND/ NOTES

LEGEND

- NEW EQUIPMENT BY - GE  
NEW EQUIPMENT BY - SSEN  
FUTURE PANEL  
REVISION CLOUD



UNCONTROLLED COPY  
SUBJECT TO REVISION  
MASTER HELD AT  
1 FORBURY PLACE  
Tel: 01189534999

This drawing is protected by copyright and the information contained therein is confidential. The drawing may not be copied and the information contained therein may not be used, or disclosed to a third party, wholly or in part except with the written permission of, and in the manner prescribed by SCOTTISH and SOUTHERN ENERGY plc ©2019

PROJECT NUMBER  
**PS004659**

DRAWING TITLE

132kV GIS IVER SUBSTATION  
**IVER DEMAND CONNECTIONS (IDCN)- GROUP ONE**  
**132kV GIS BUILDING GENERAL LAYOUT & SECTION**

SUITABILITY DESCRIPTION

CODE

DRAWN  
**COE**

CHECKED  
**AGH**

APPROVED  
**SR**


DRAWING NUMBER  
**0188 21 0553 132kV GIS BUILDING GENERAL LAYOUT & SECTION-003**

SHEET  
**SP3SH / ALL4SH**


SCALE (@A1)  
**1:100**

REV  
**D**


File Name: C:\sers\50302387\Box\_Syncliver COE Primary Design Interface\Drawing Templates\SSE Drawing Template\A1L.dwg

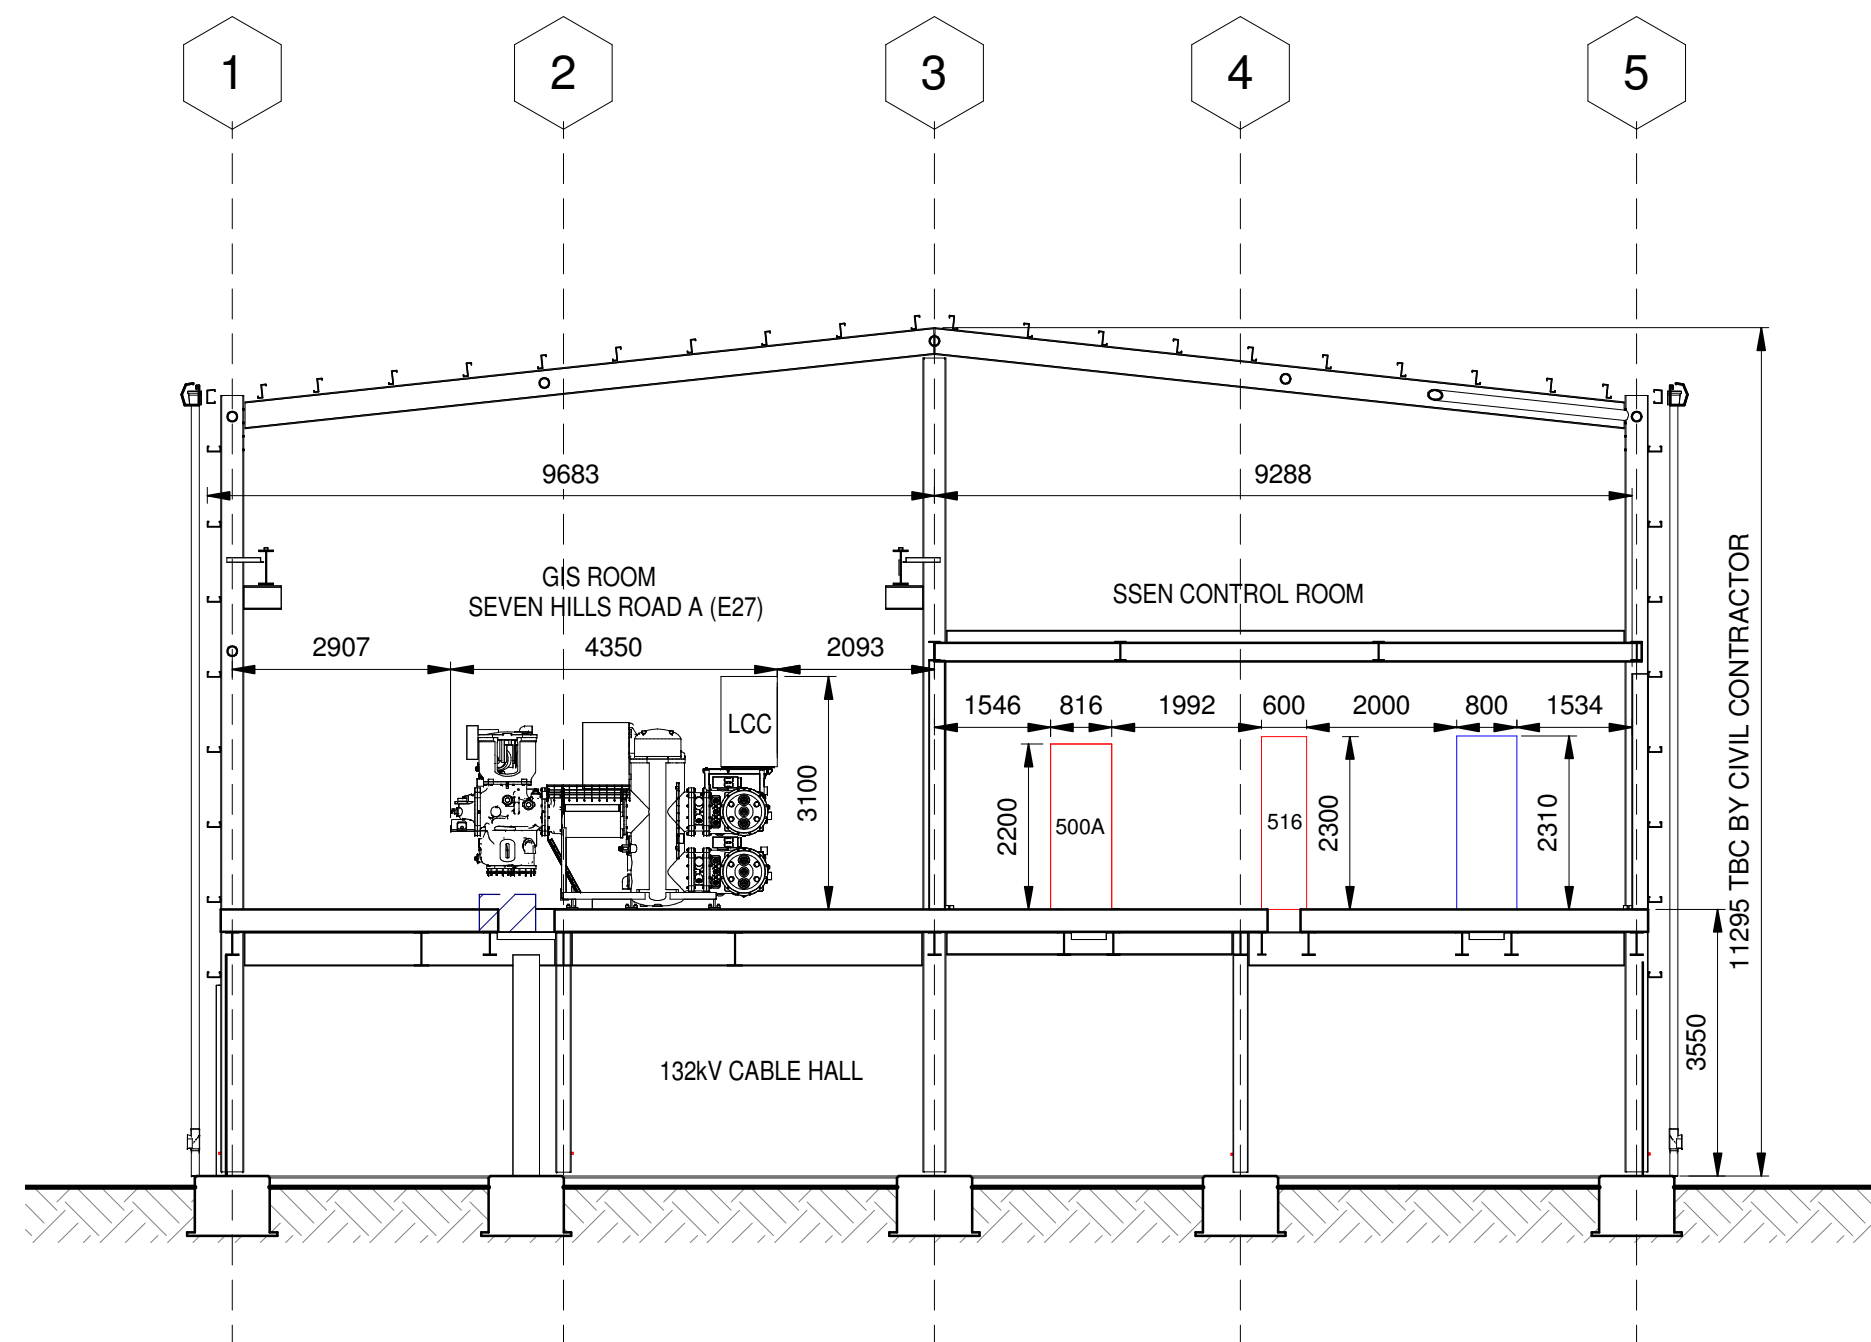

SECTION-AA  
1 : 100

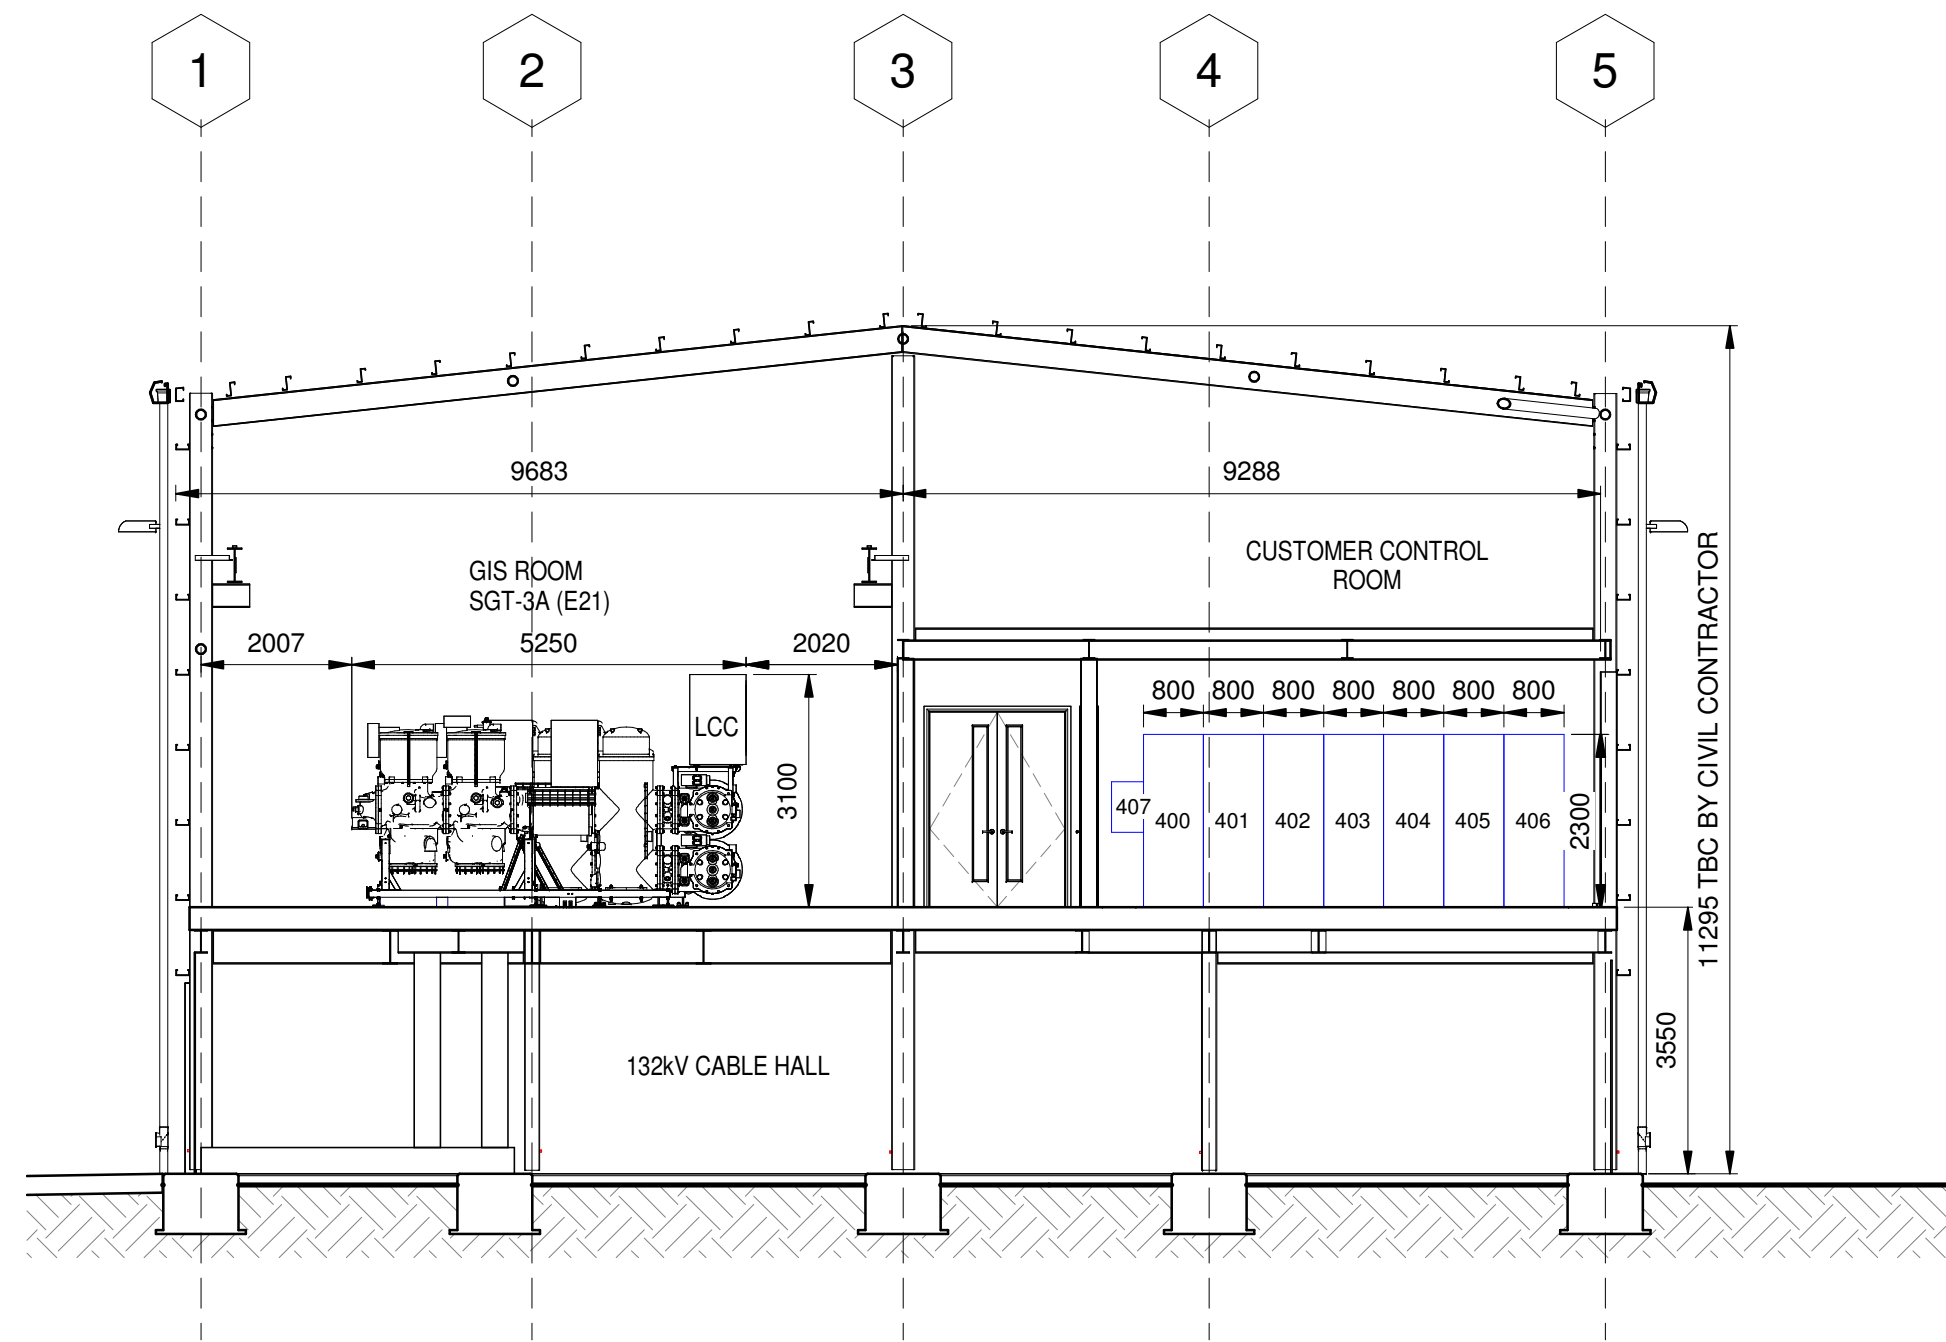

SECTION-BB  
1 : 100

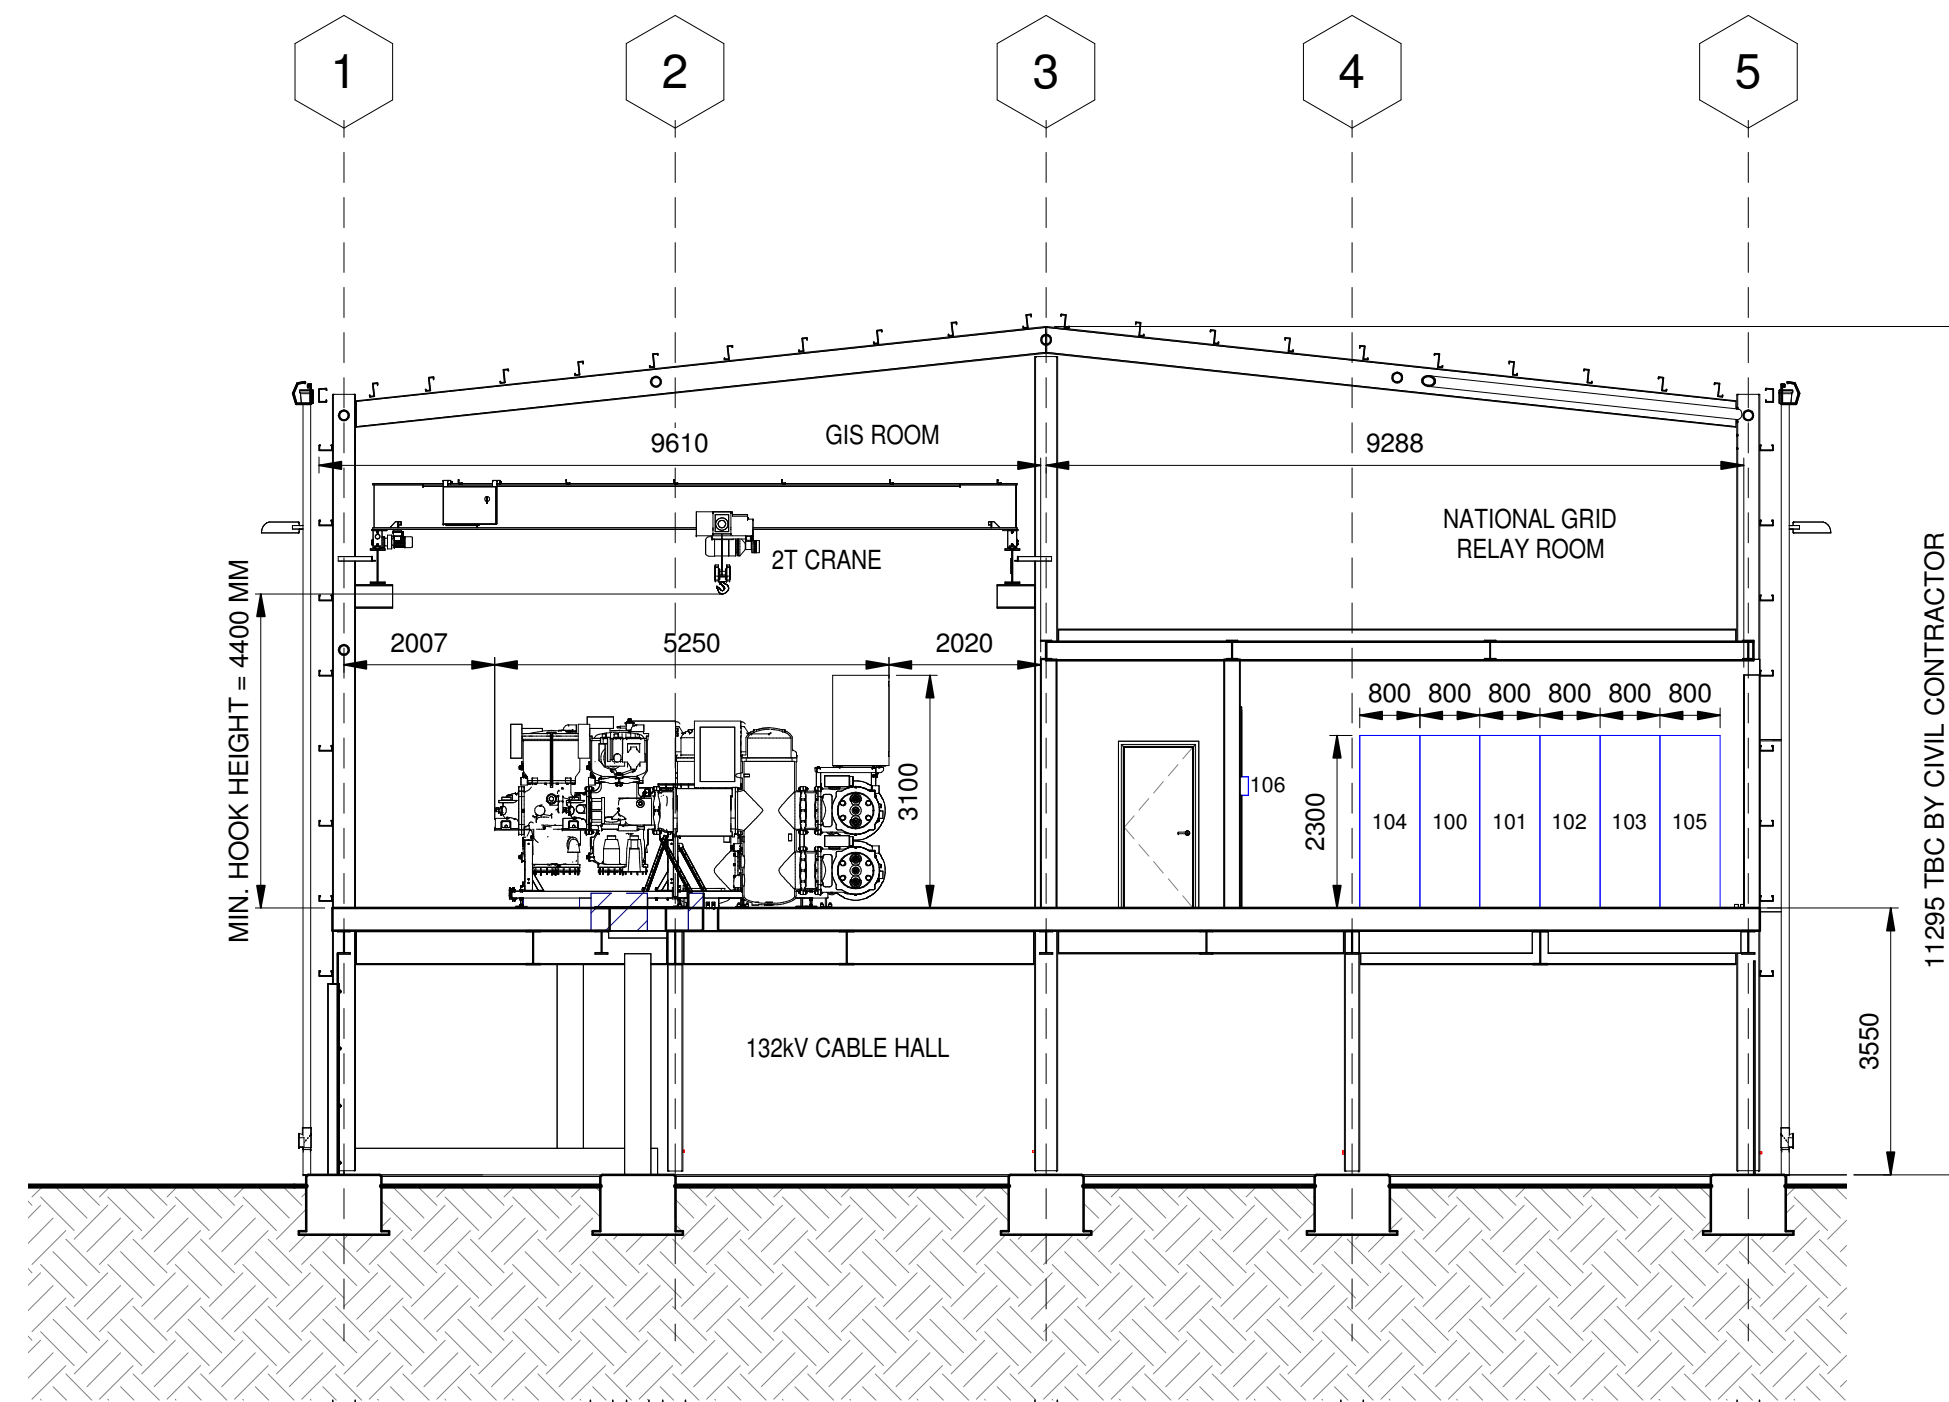

SECTION-CC  
1 : 100


#### NOTES

- PANEL DIMENSION SHOWN IS INDICATIVE.
- ACTUAL DETAILS WILL BE UPDATED AFTER RECEIVING PANEL DIMENSION DRAWINGS FROM CUSTOMER / SSEN.

#### REFERENCE DRAWINGS

- IVER DEMAND CONNECTIONS (IDCN)- GROUP ONE  
132kV GIS BUILDING GENERAL LAYOUT & SECTION  
DRAWING NO. PTW1137-IVER1-00-ACS-S2020-ID-002-003
- 132KV GIS F35-41 g3 GENERAL GIS LAYOUT.  
DRAWING NO. 0188 / 21 / 0576

WARNING:- THIS MAY BE A REDUCED PRINT,  
CHECK SCALE BELOW

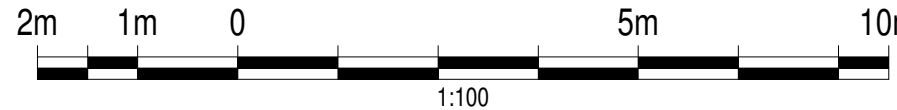

| REV | DESCRIPTION        | DRN | APPD | DATE     |
|-----|--------------------|-----|------|----------|
| D   | ISSUE FOR APPROVAL | COE | SR   | 12.09.23 |
| C   | ISSUE FOR APPROVAL | COE | SR   | 21.06.23 |
| B   | ISSUE FOR APPROVAL | COE | SR   | 31.05.23 |
| A   | ISSUE FOR APPROVAL | COE | SR   | 05.04.23 |

#### LEGEND/ NOTES



UNCONTROLLED COPY  
SUBJECT TO REVISION  
MASTER HELD AT  
1 FORBURY PLACE  
Tel: 01189534999

This drawing is protected by copyright and the information contained therein is confidential.  
The drawing may not be copied and the information contained therein may not be used,  
or disclosed to a third party, wholly or in part except with the written permission of, and  
in the manner prescribed by SCOTTISH and SOUTHERN ENERGY plc ©2019

|   |                                                                                           |                             |                       |      |
|---|-------------------------------------------------------------------------------------------|-----------------------------|-----------------------|------|
| PROJECT NUMBER<br><b>PS004659</b>   | SUITABILITY DESCRIPTION                                                                   |                             |                       | CODE |
| DRAWING TITLE<br><b>132kV GIS IVER SUBSTATION<br/>IVER DEMAND CONNECTIONS (IDCN)- GROUP ONE<br/>132kV GIS BUILDING GENERAL LAYOUT &amp; SECTION</b> | DRAWN<br><b>COE</b>                                                                       | CHECKED<br><b>AGH</b>       | APPROVED<br><b>SR</b> |      |
|   | DRAWING NUMBER<br><b>0188_21_0553 132kV GIS BUILDING GENERAL LAYOUT &amp; SECTION-004</b> |                             |                       |      |
|   | SHEET<br><b>SP4SH / ALL4SH</b>                                                            | SCALE (@A1)<br><b>1:100</b> | REV<br><b>D</b>       |      |