


General notes:
All dimensions and conditions are to be checked on site prior to preparing drawings or commencing any work.


This drawing is the property of Cre8:Portfolio and protected by the Copyright, Designs and Patents Act, 1988

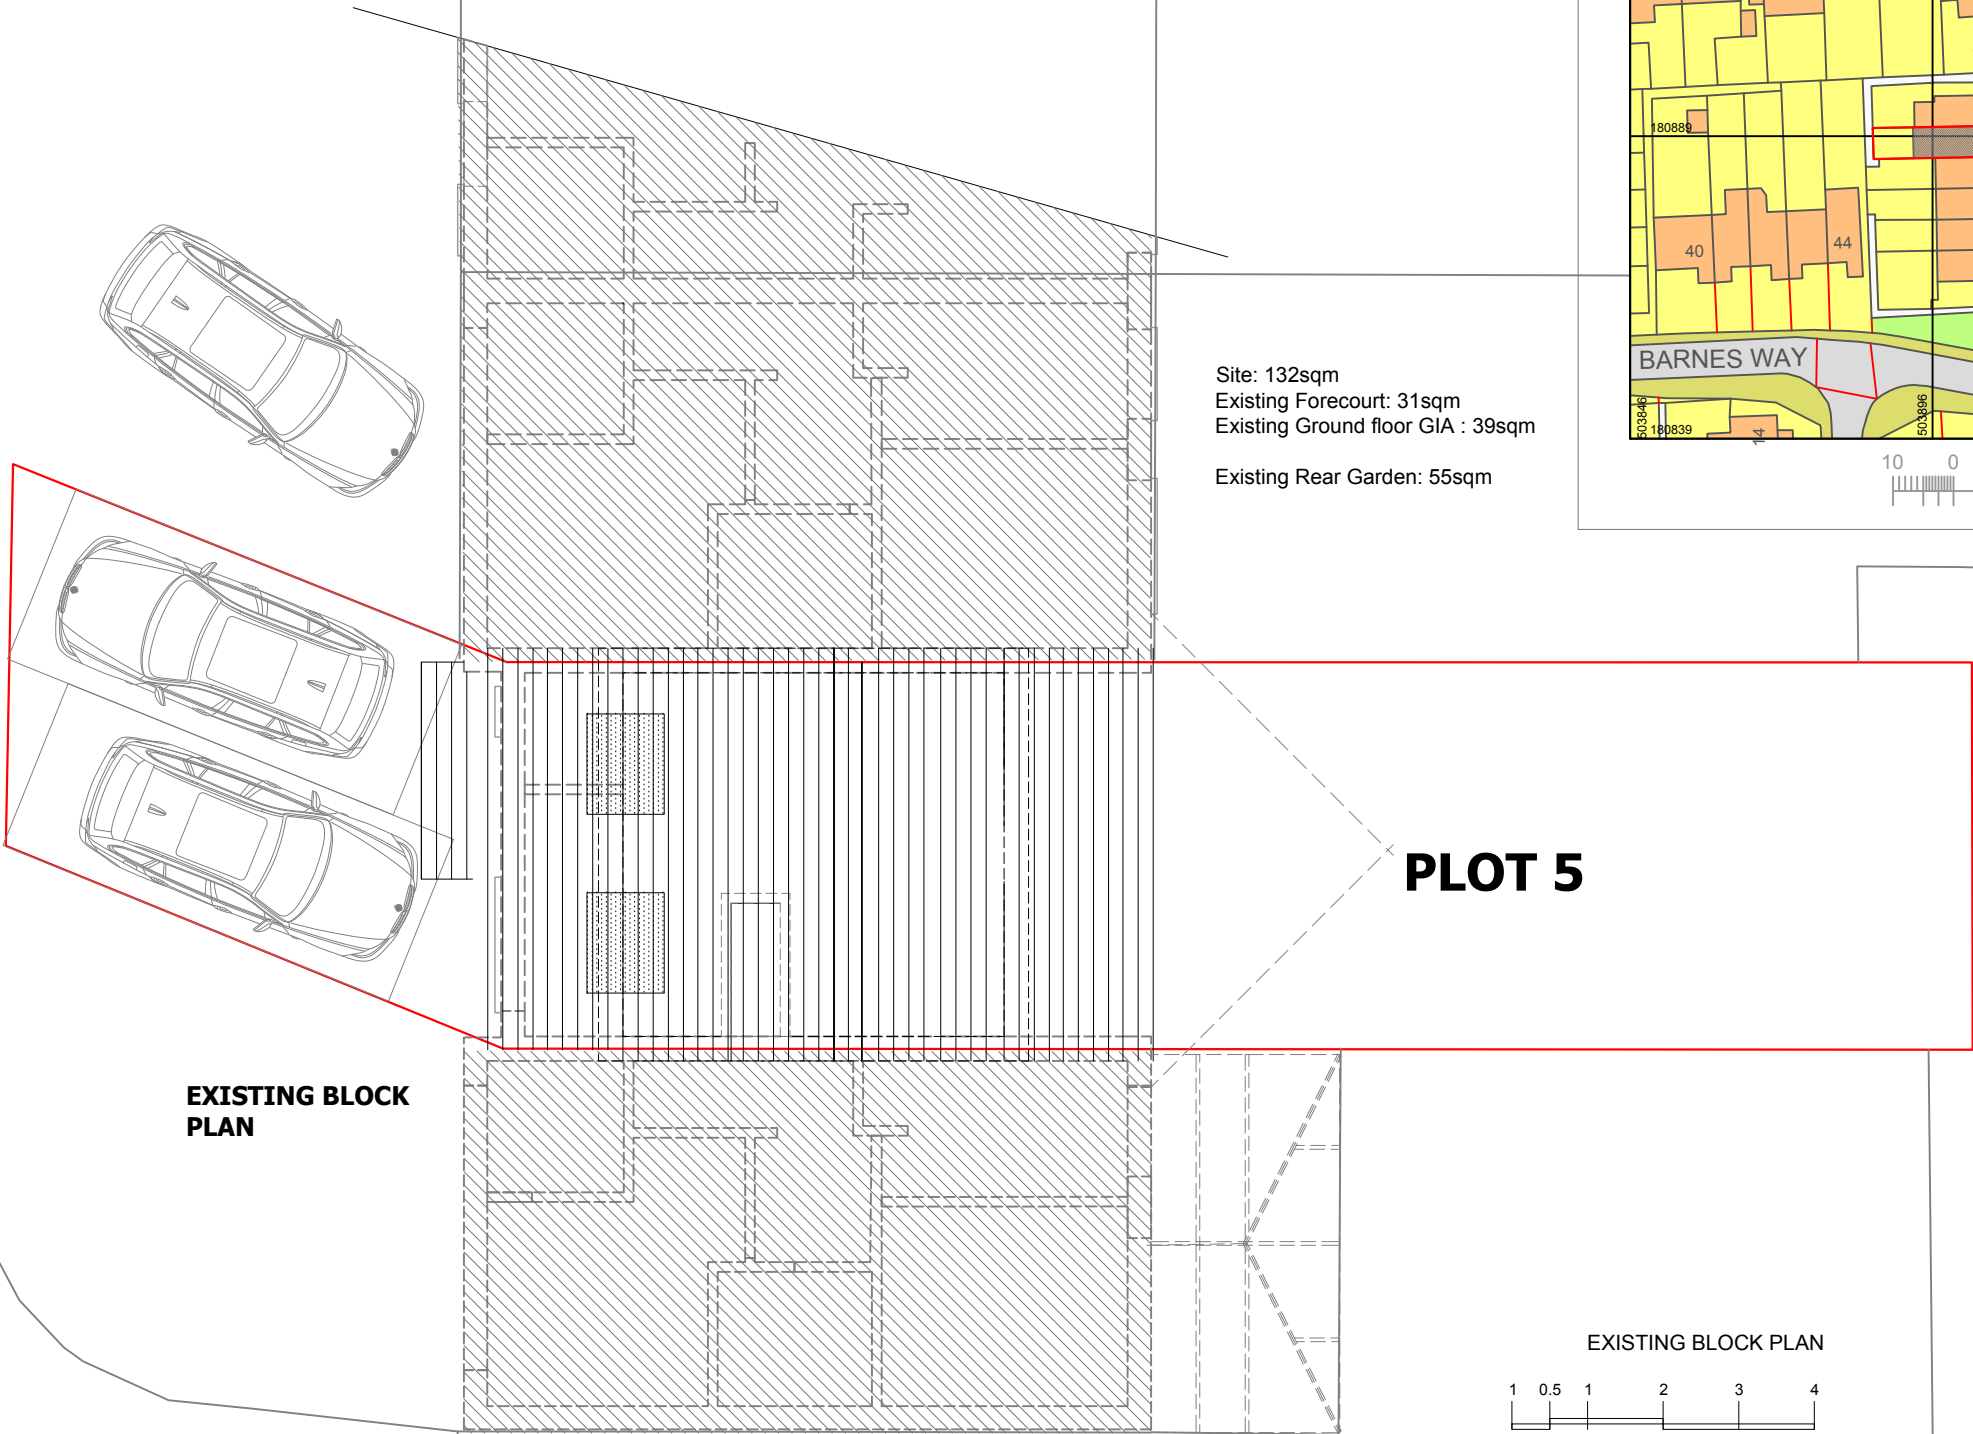


General notes:
All dimensions and conditions are to be checked on site prior to preparing drawings or commencing any work.

This drawing is the property of Cre8:Portfolio and protected by the Copyright, Designs and Patents Act, 1988


- Legend:
- 1) Polycarbonate monopitch roof, with uPVC frame
 - 2) uPVC Window/Door
 - 3) uPVC Fascia Board/guttering abutting roof
 - 4) RWP
 - 5) Polycarbonate insulated cladding walls

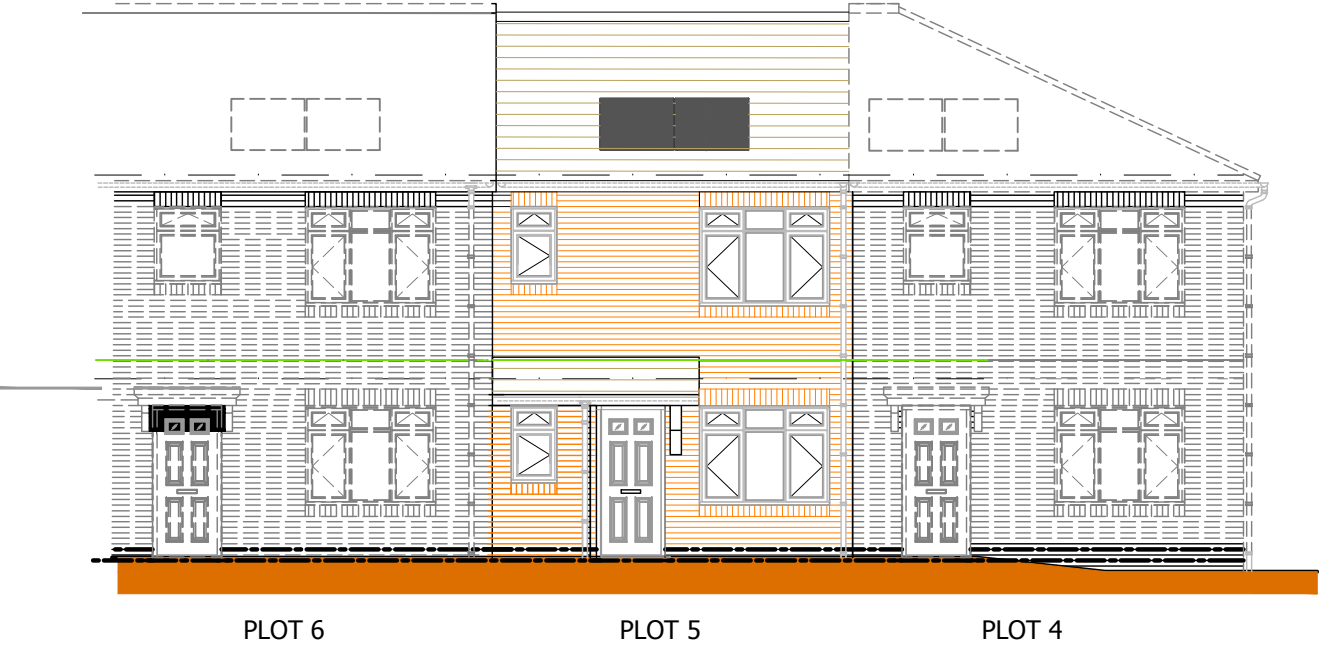


EXISTING FRONT ELEVATION
SCALE 1:100

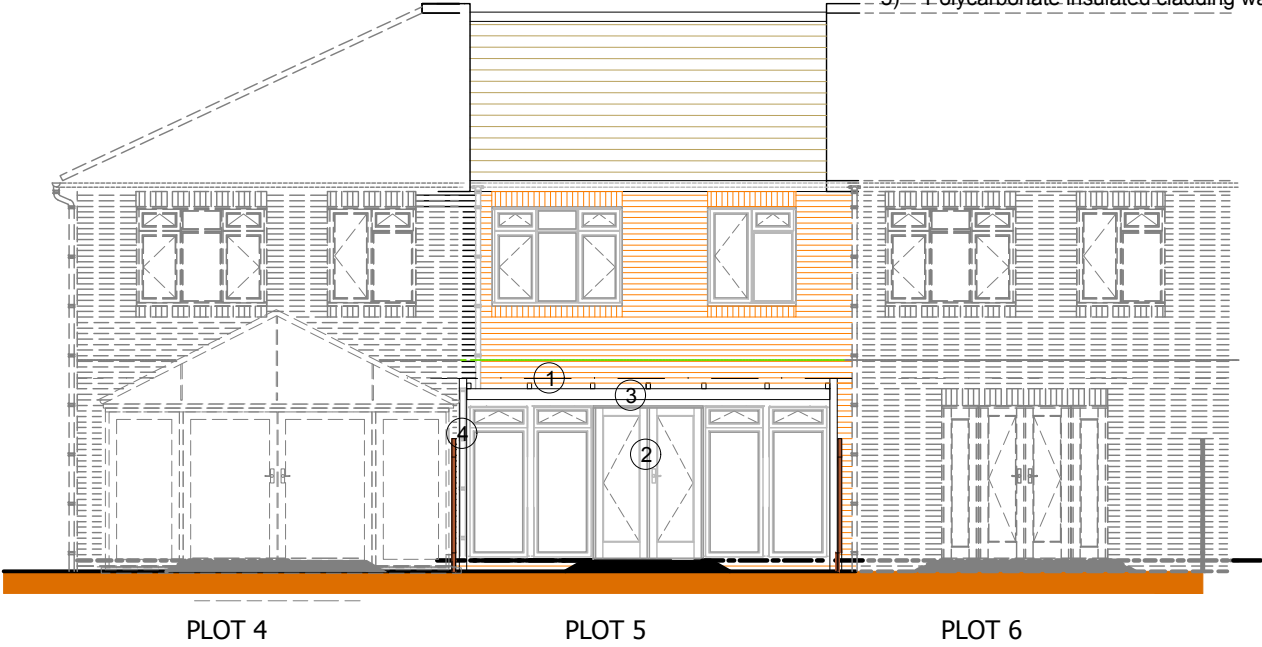

EXISTING REAR ELEVATION
SCALE 1:100

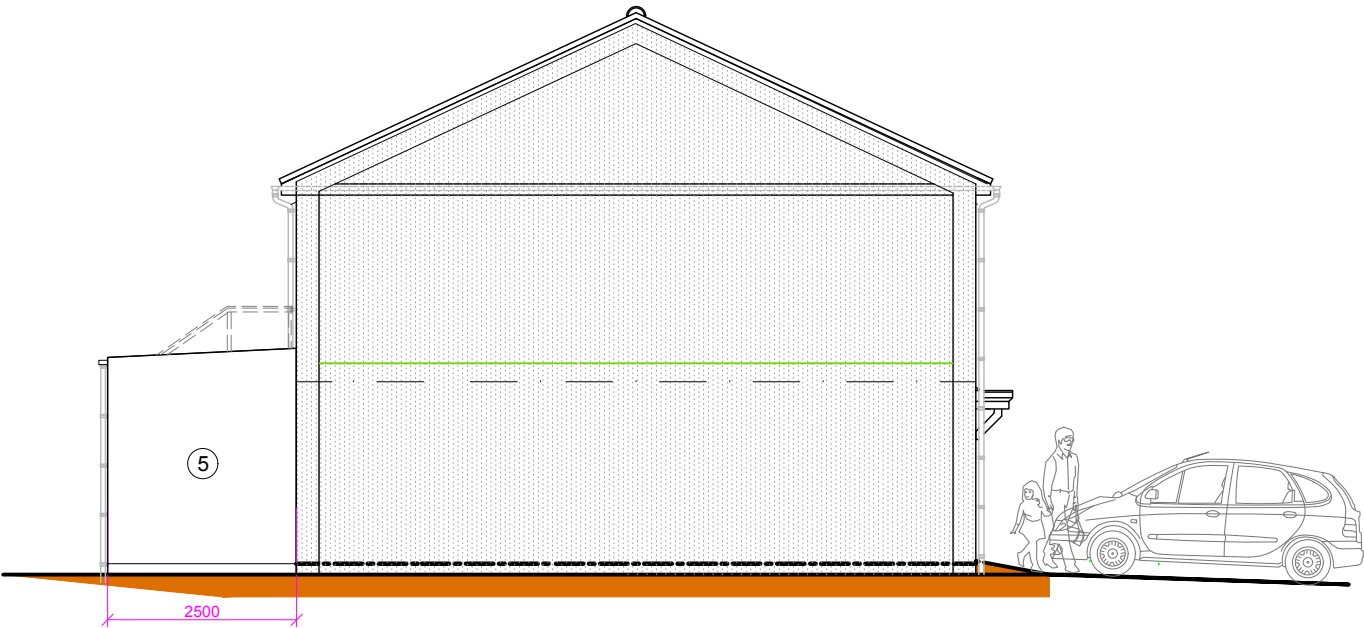


EXISTING RIGHT FLANK ELEVATION
SCALE 1:100

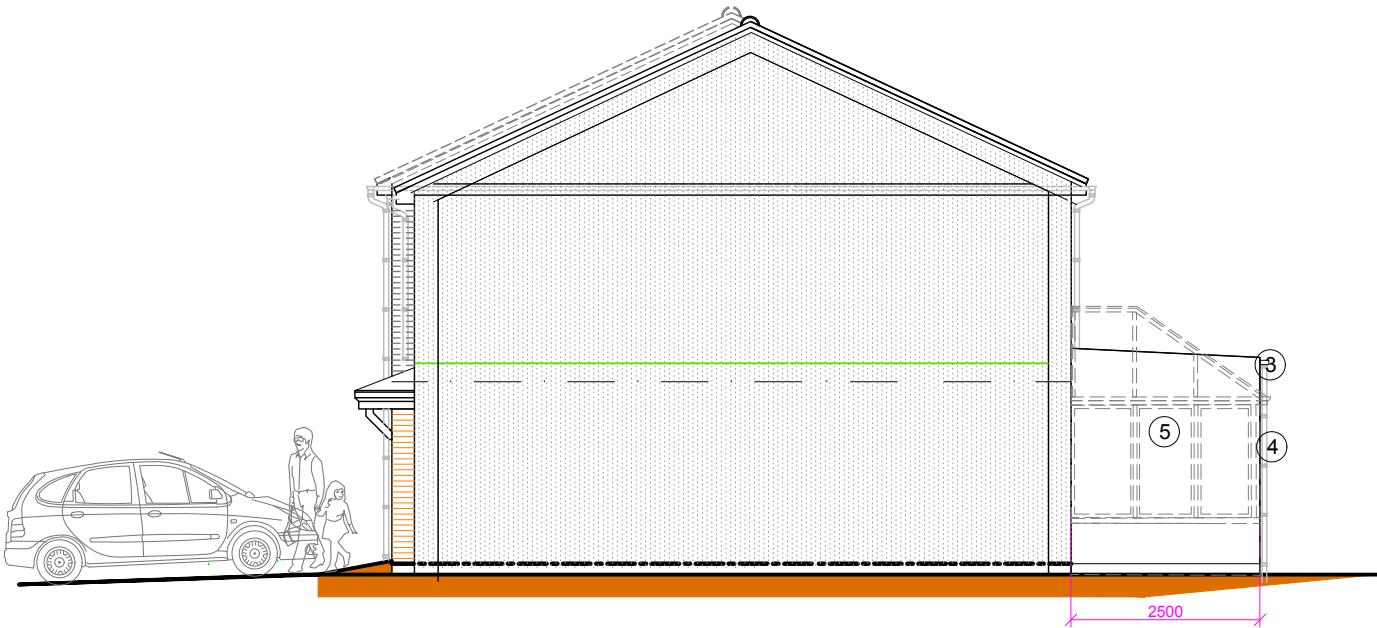


EXISTING LEFT FLANK ELEVATION
SCALE 1:100

PROPOSED BLOCK PLAN

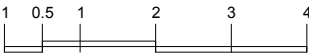


General notes:
All dimensions and conditions are to be checked on site prior to preparing drawings or commencing any work.


This drawing is the property of Cre8:Portfolio and protected by the Copyright, Designs and Patents Act, 1988

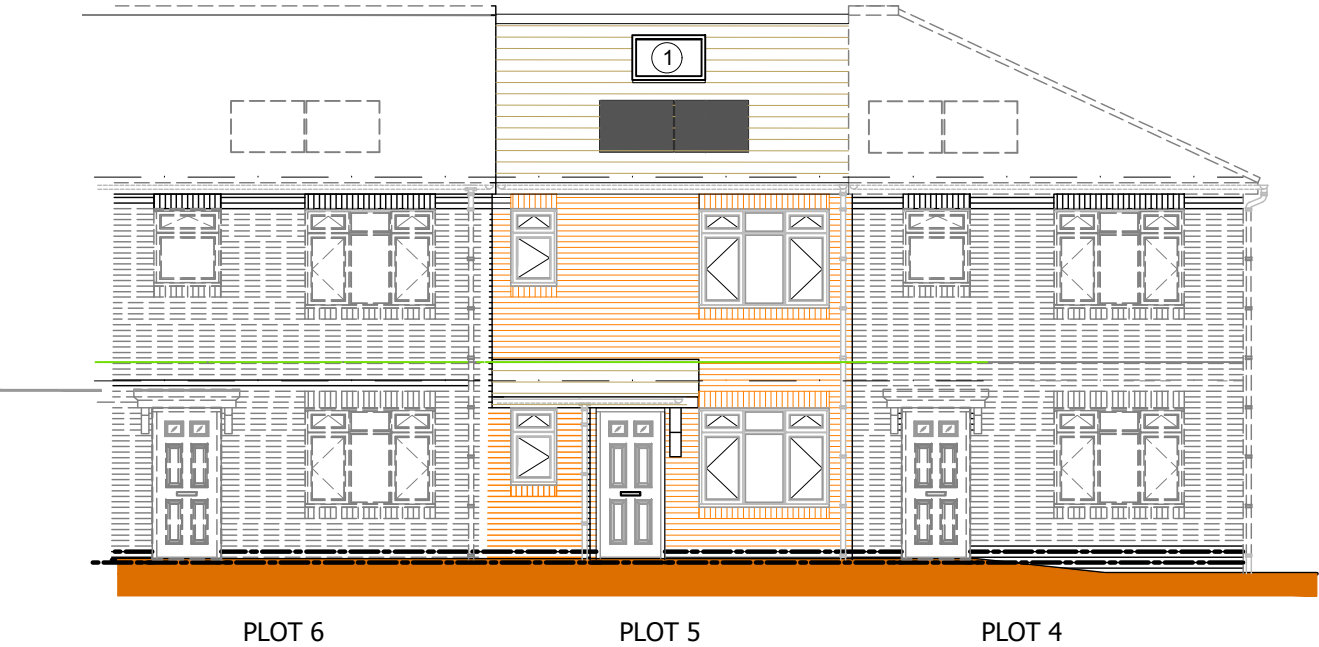


PROPOSED FRONT- SOUTH - ELEVATION
SCALE 1:100

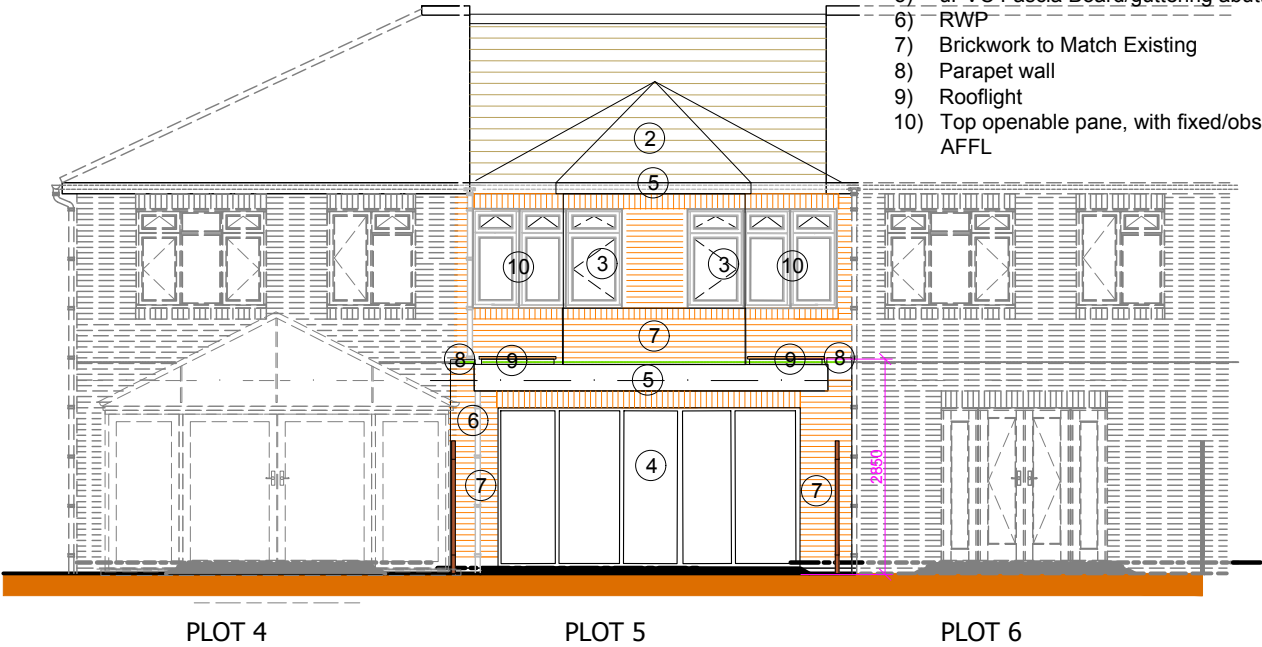

PROPOSED REAR - NORTH - ELEVATION
SCALE 1:100

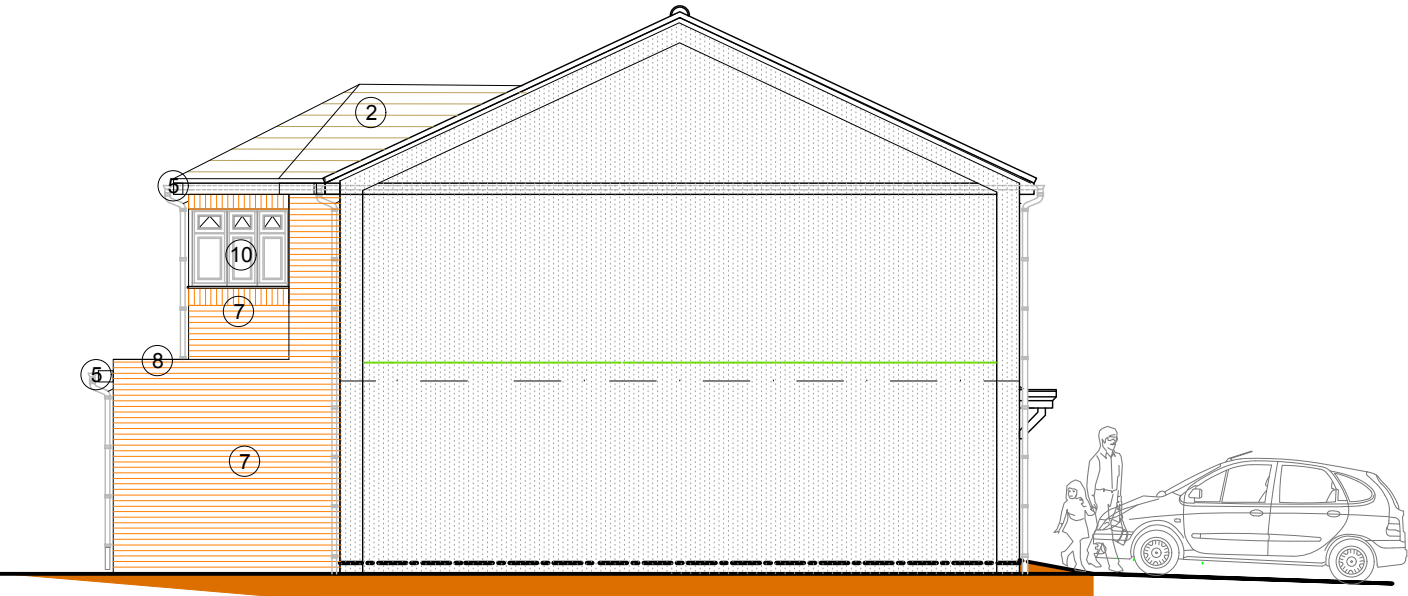

PROPOSED RIGHT FLANK - WEST - ELEVATION
SCALE 1:100

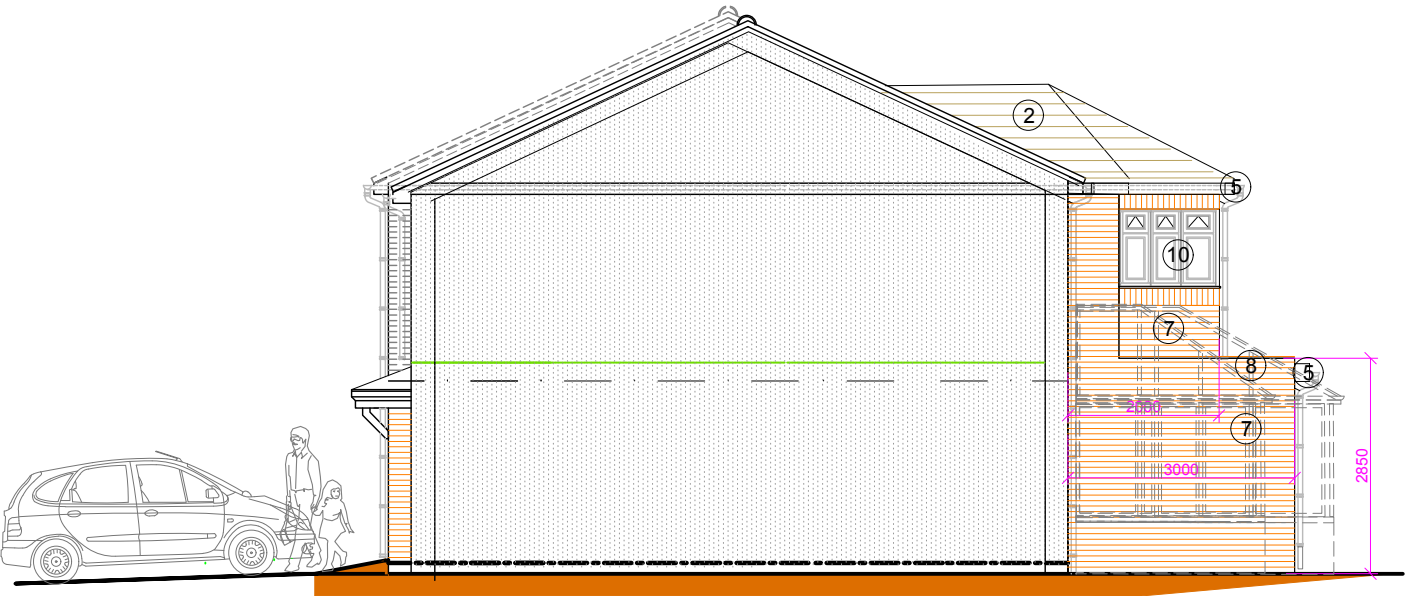

PROPOSED LEFT FLANK - EAST - ELEVATION
SCALE 1:100

