

Note: This drawing is not for construction.

Note: All Dimension are in millimeters and levels in metres above OS Datum.


Note: All dimensions are to be checked on site and the Architect is to be inform of any discrepancies before construction commences.

Note: All references to drawings refer to current revision of that drawing.

Note: All garden and neighboring property ground levels are approximate. Subject to on site inspection by chosen contractor.

Note: The neighboring property and flats above have not been surveyed.


Note: The Copyright of this drawing belongs to T Design Studio & Visualization Limited.

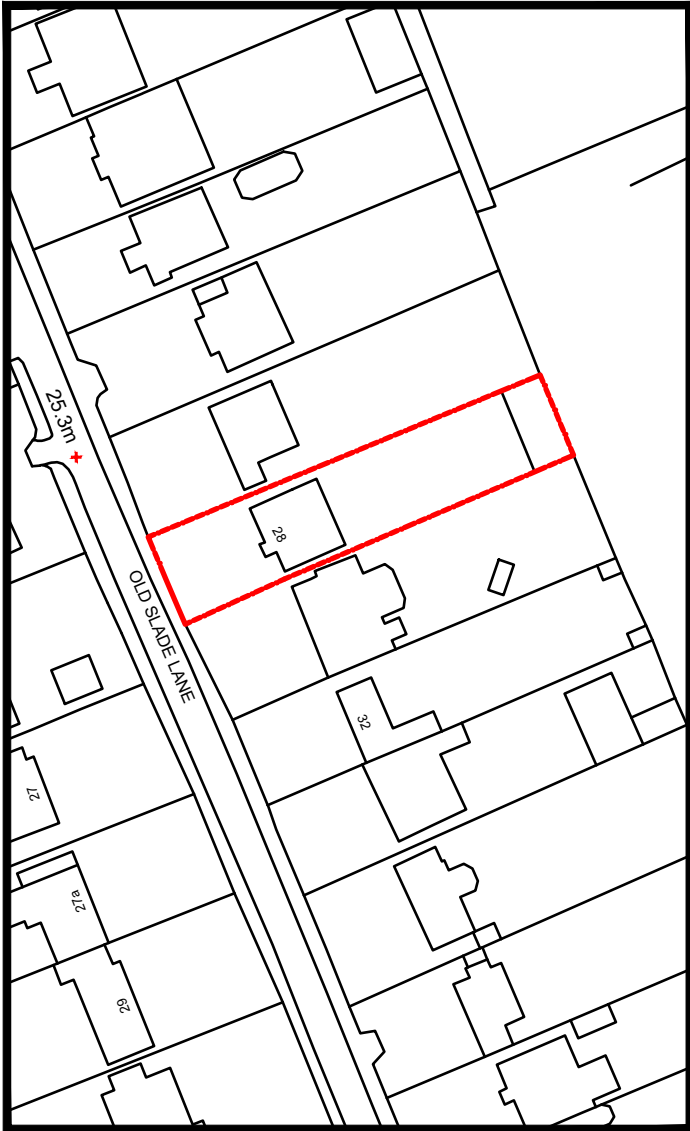

Location plan 1:1250

0 25 50 75m


scale 1:1250

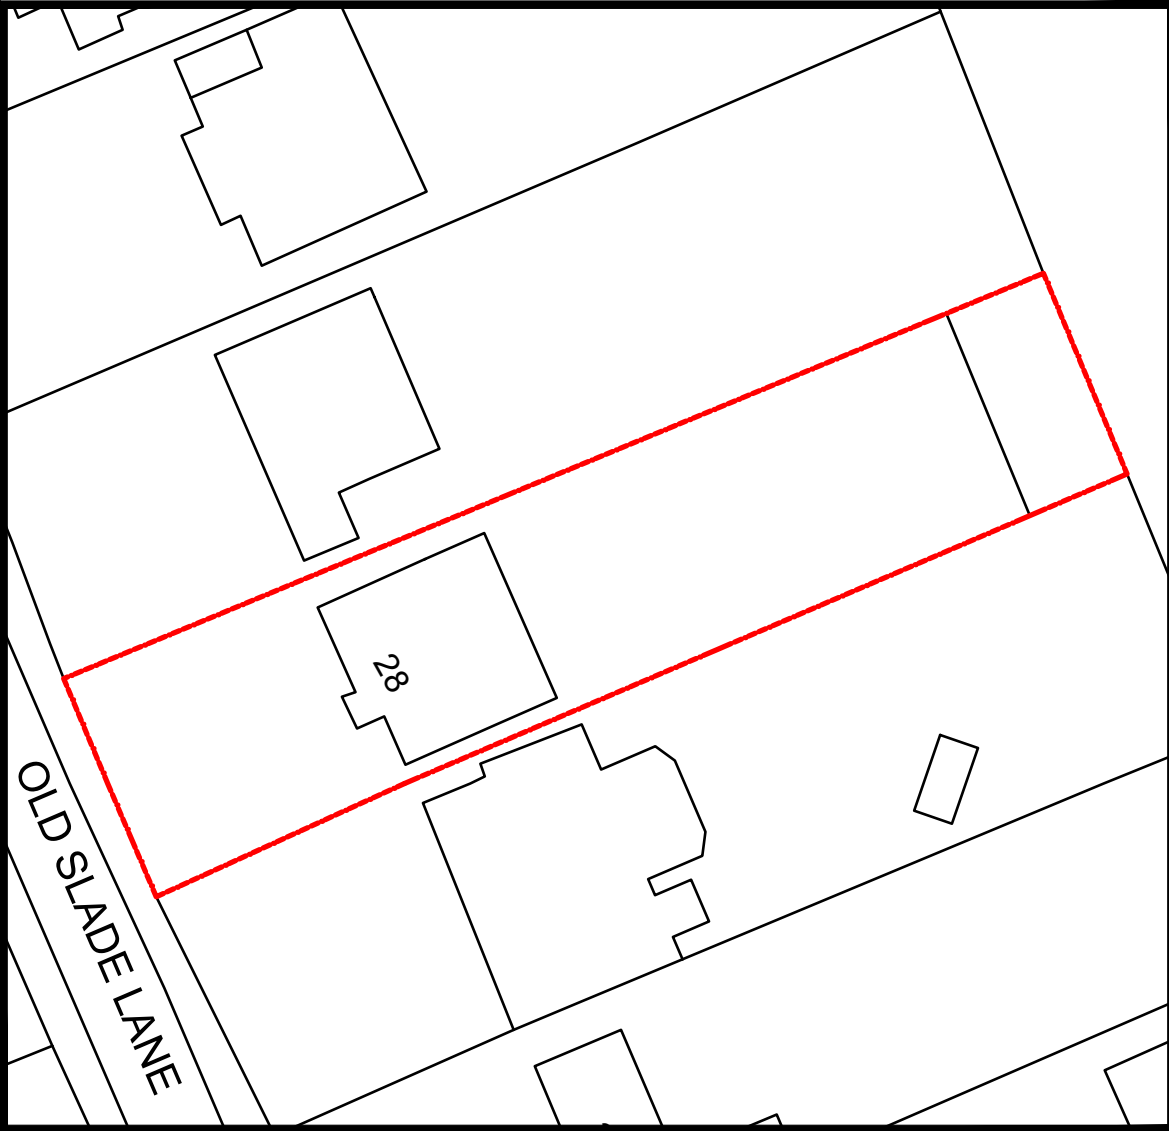

Existing Block plan 1:500

0 10 20 30m

scale 1:500

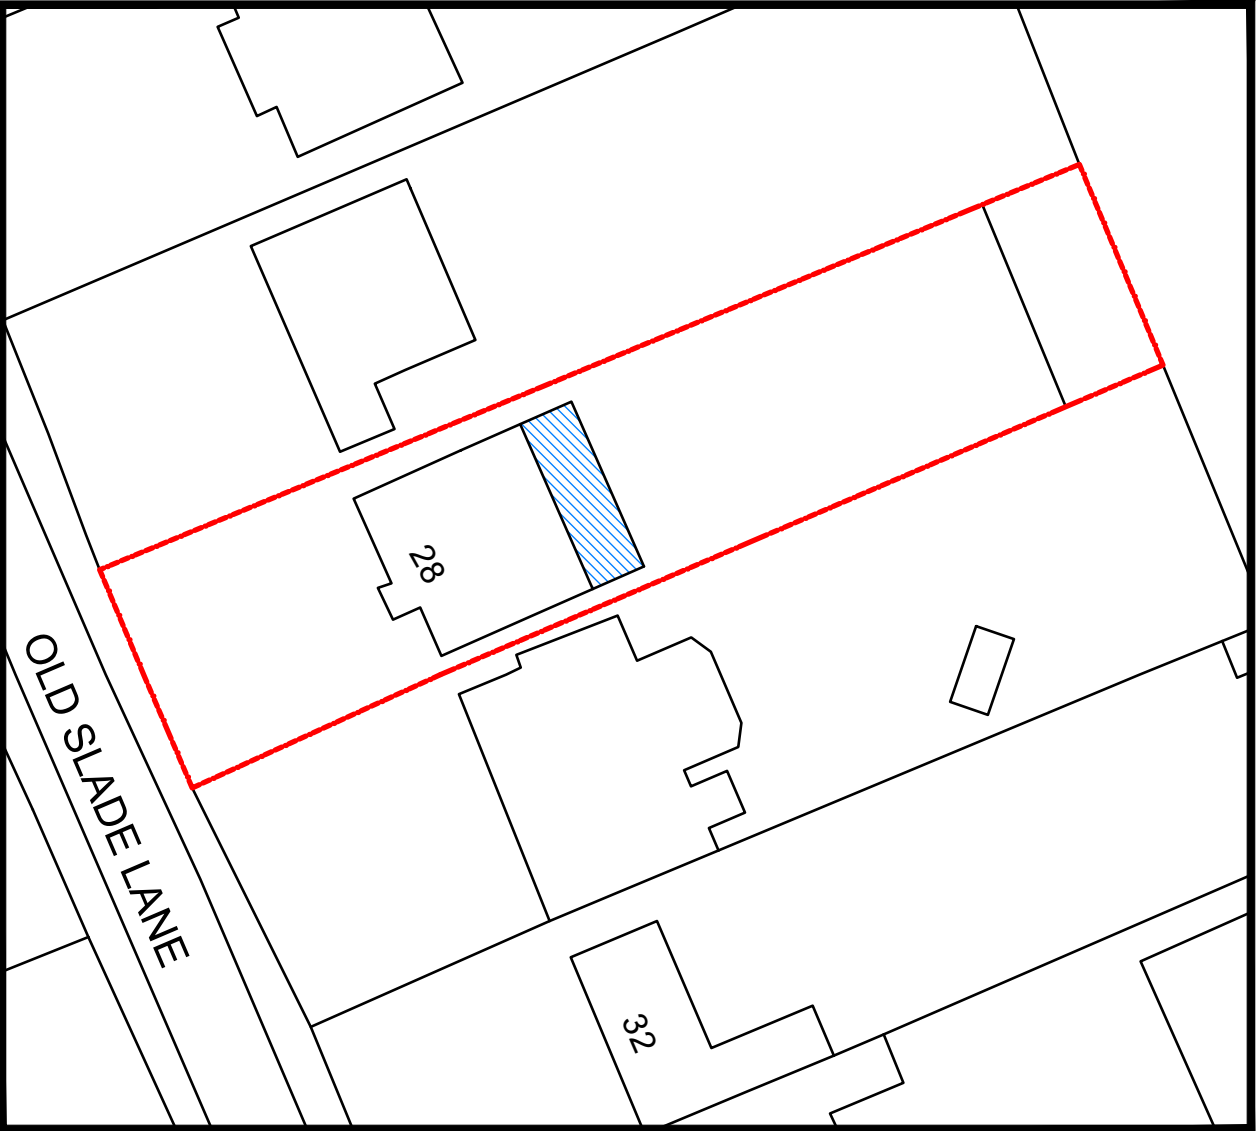

Proposed Block plan 1:500

0 10 20 30m

scale 1:500



COMMENT ISSUE

Rev.	Date	Notes

Note: This drawing is not for construction.

Note: All Dimension are in millimeters and levels in metres above OS Datum.

Note: All dimensions are to be checked on site and the Architect is to be inform of any discrepancies before construction commences.

Note: All references to drawings refer to current revision of that drawing.


Note: All garden and neighboring property ground levels are approximate. Subject to on site inspection by chosen contractor.

Note: The neighboring property and flats above have not been surveyed.


Note: The Copyright of this drawing belongs to T Design Studio & Visualization Limited.



EXISTING REAR ELEVATION

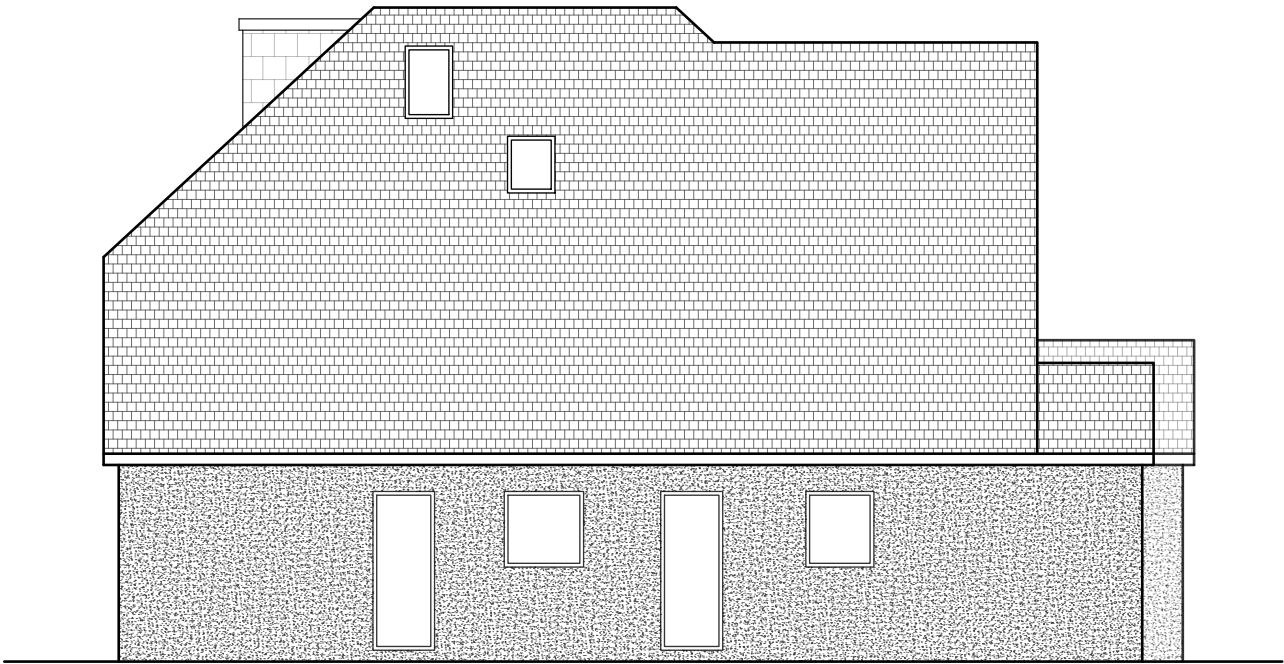


EXISTING SIDE ELEVATION

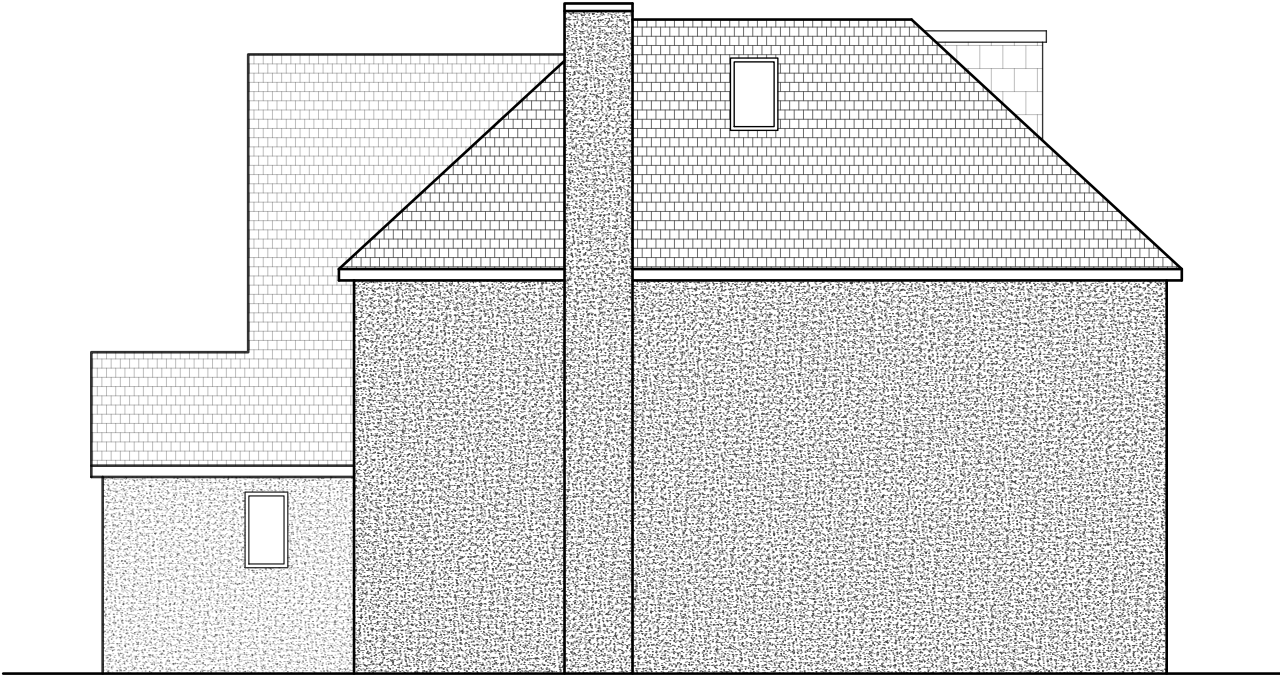

EXISTING SIDE ELEVATION

COMMENT ISSUE

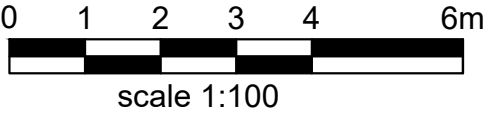

Rev.	Date	Notes

Note: This drawing is not for construction.

Note: All Dimension are in millimeters and levels in metres above OS Datum.

Note: All dimensions are to be checked on site and the Architect is to be inform of any discrepancies before construction commences.

Note: All references to drawings refer to current revision of that drawing.


Note: All garden and neighboring property ground levels are approximate. Subject to on site inspection by chosen contractor.

Note: The neighboring property and flats above have not been surveyed.


Note: The Copyright of this drawing belongs to T Design Studio & Visualization Limited.



PROPOSED REAR ELEVATION

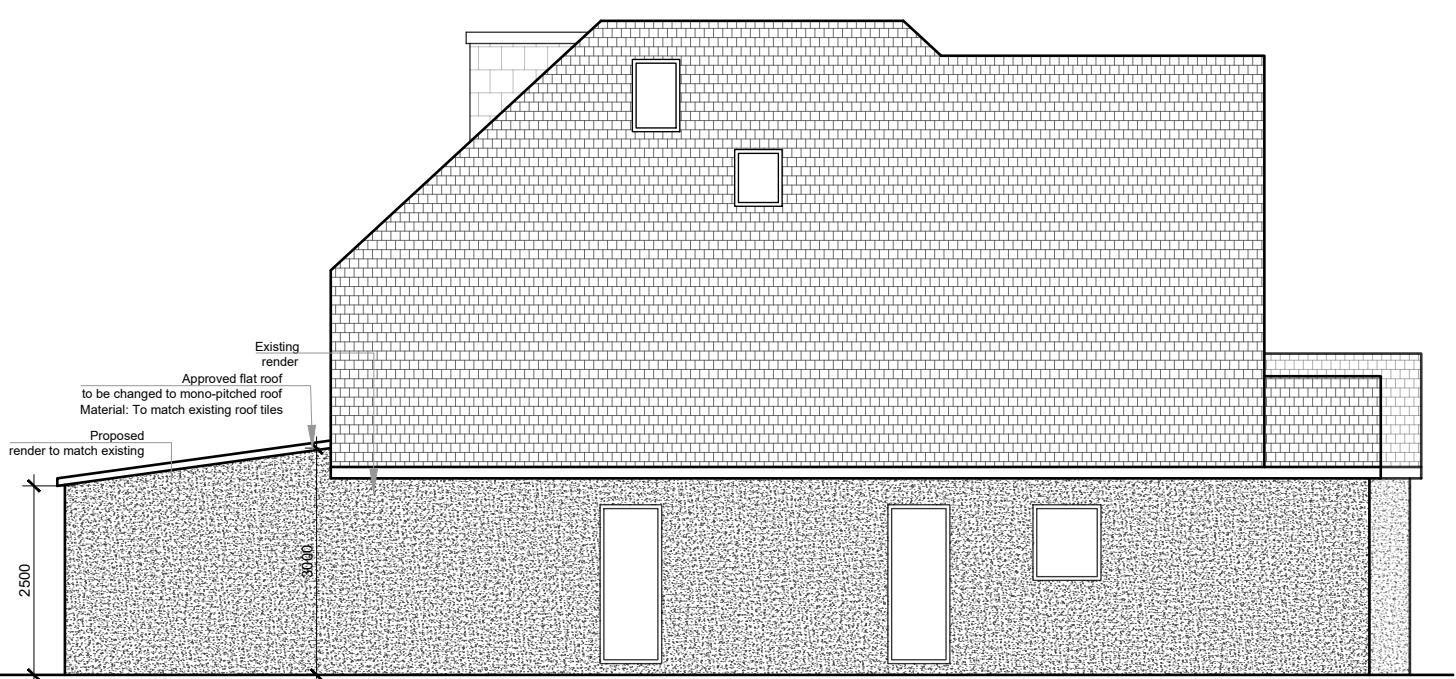


PROPOSED SIDE ELEVATION

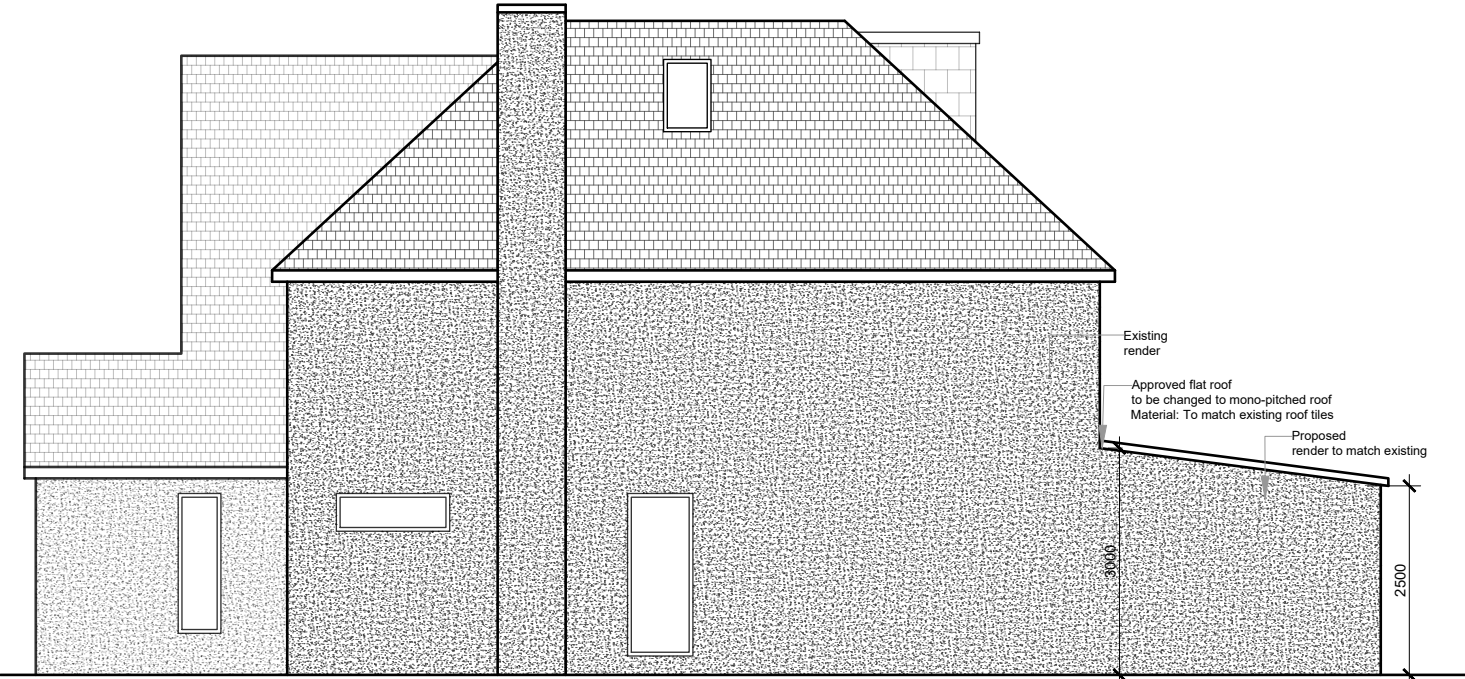

PROPOSED SIDE ELEVATION

COMMENT ISSUE

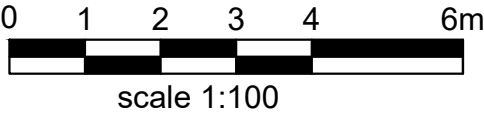

Rev.	Date	Notes

T DESIGN STUDIO & VISUALIZATION LIMITED

3-8 BOLSOVER ST, BENTINCK HOUSE, FITZROVIA, W1W 6AB
W : WWW.TDESIGNSTUDIO.CO.UK
E : INFO@TDESIGNSTUDIO.CO.UK
P : 07593209326



Drawing Number	Rev	Project Number	Date	Sheet By	Checked By	Scale @ Size	Status	Drawing Title	Job Name	Client Name
07		02-0624	24/02/25	MO	KT	1:100@ A3	PLANNING APPLICATION	PROPOSED ELEVATIONS	NO 28 OLD SLADE LANE, SL0 9DR	MRS KHERA