




Revisions/Notes	Client	Job No/Drg No	Job
FOR DESIGN PURPOSES ONLY Not for construction. Please refer to Structural Engineers report and calculations.	Mr R Bariach 23 The Poynings, Iver, SL0 9DS	23TP/E001/SP-OB.dwg	Proposed alterations to: 23 The Poynings, Iver, SL0 9DS
Drawing	Scale	Revision	Date
Existing Site Plan	1:500	-	March 2025

Do not scale from this drawing. All contractors must visit the site and be responsible for checking all dimensions related to this work. Copyright of this drawing is retained by the designers and it must not be reproduced without written consent.

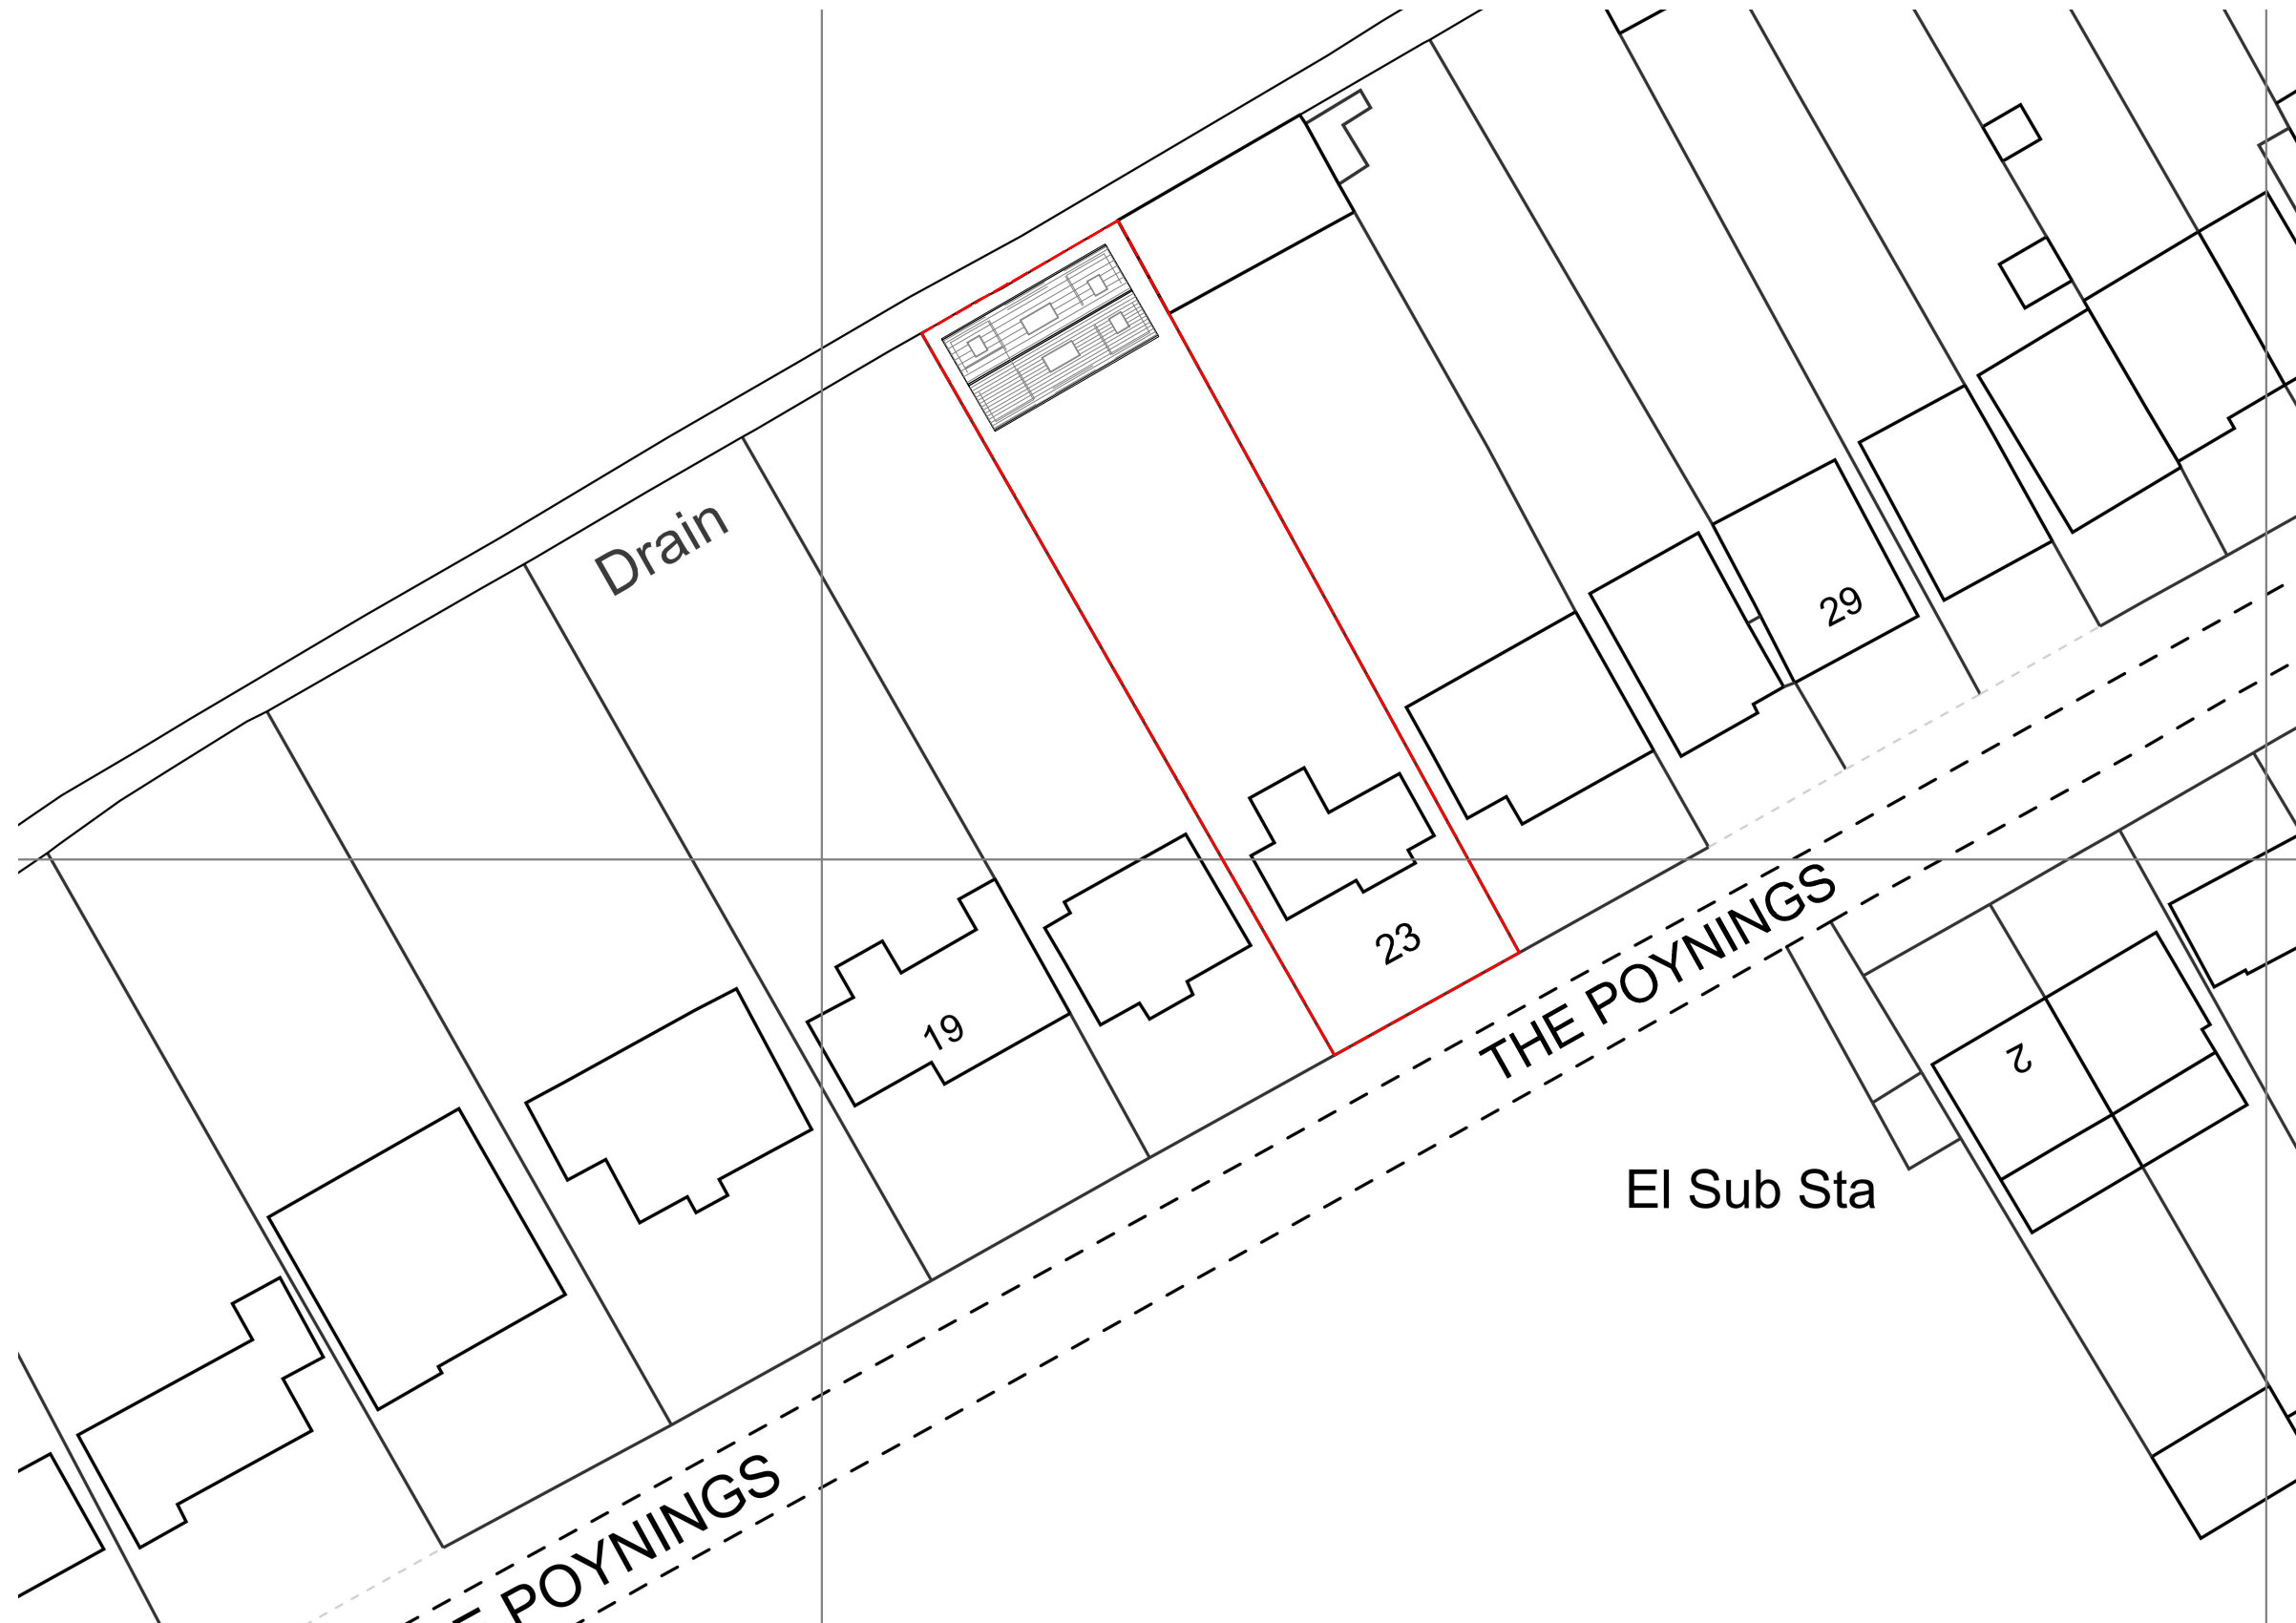


Revisions/Notes	Client	Job No/Drg No	Job
FOR DESIGN PURPOSES ONLY Not for construction. Please refer to Structural Engineers report and calculations.	Mr R Bariach 23 The Poynings, Iver, SL0 9DS	23TP/P001/SP-OB.dwg	Proposed alterations to: 23 The Poynings, Iver, SL0 9DS
Drawing	Scale	Revision	Date
Proposed Site Plan	1:500	-	March 2025


Do not scale from this drawing. All contractors must visit the site and be responsible for checking all dimensions related to this work. Copyright of this drawing is retained by the designers and it must not be reproduced without written consent.

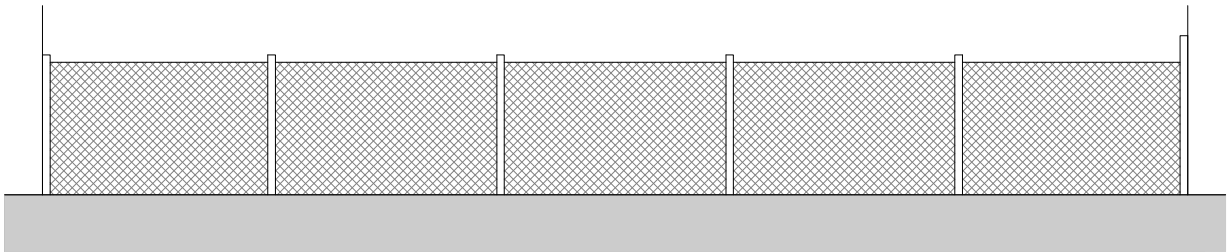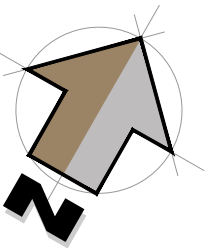


Front Elevation
Existing

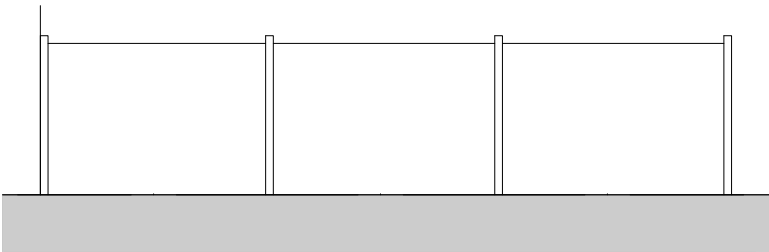


Side Elevation (West)
Existing

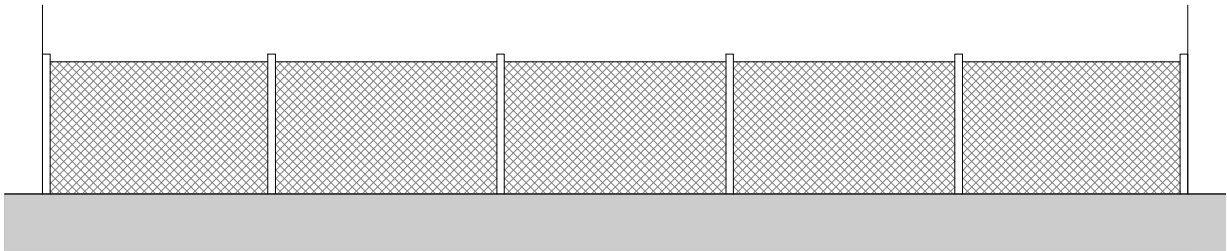


Rear Elevation
Existing

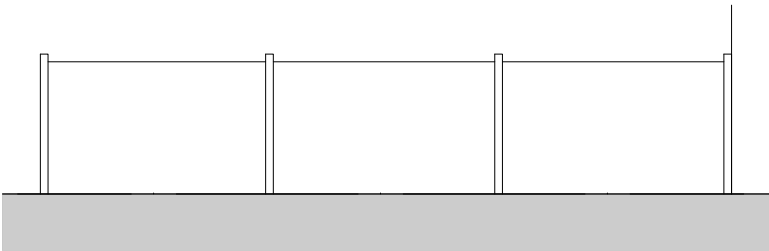

Side Elevation (East)
Existing

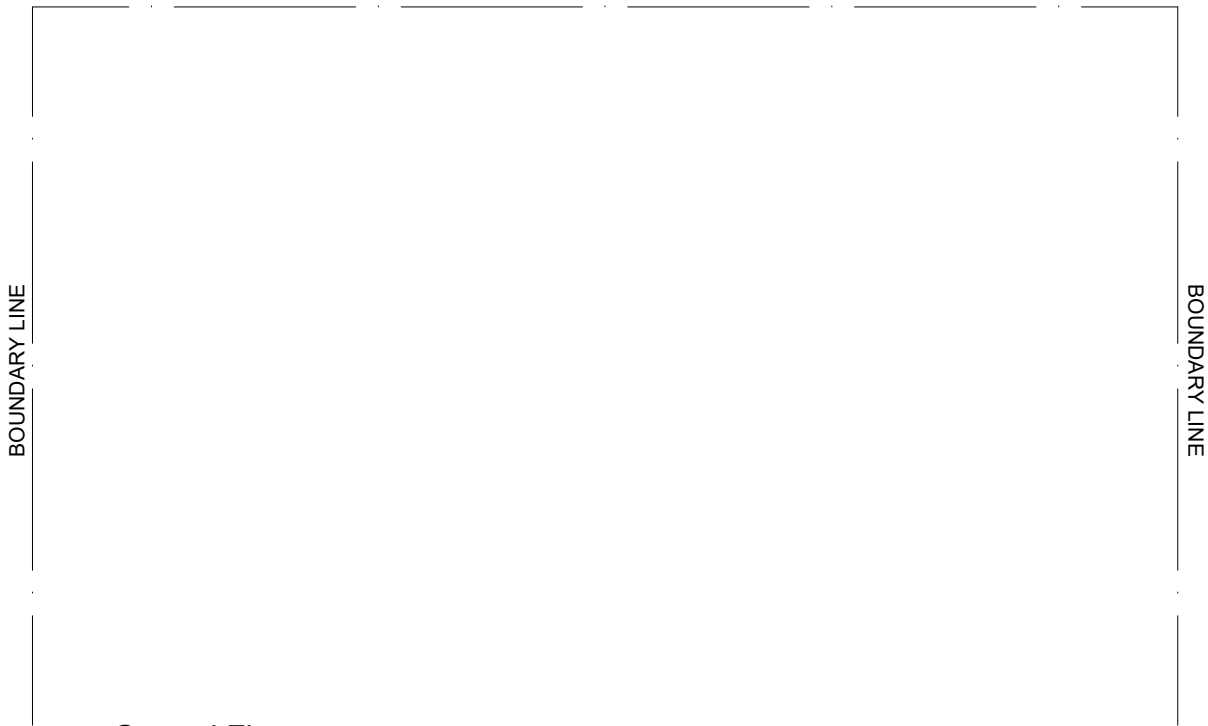


Ground Floor
Existing

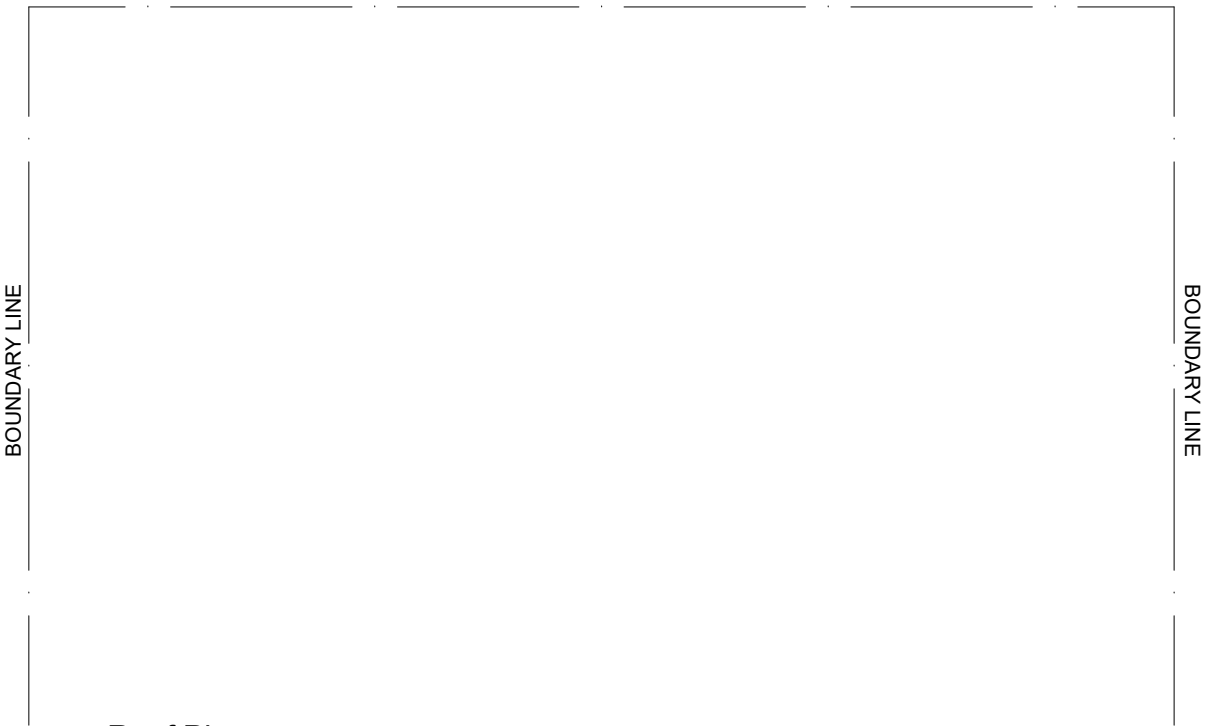

Roof Plan
Existing

Original site boundary line assumed and indicatively shown.
To be confirmed on site.
Exact boundary line to be checked and confirmed by
Contractor/Land Owner (s) prior to commencement of
works and Setting Out adjusted accordingly.

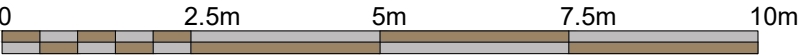


Revisions/Notes	Client	Job No/Drg No	Job
FOR DESIGN PURPOSES ONLY Not for construction. Please refer to Structural Engineers report and calculations.	Mr R Bariach 23 The Poynings, Iver, SL0 9DS	23TP/E002/GA-ELE-OB.dwg	Proposed alterations to: 23 The Poynings, Iver, SL0 9DS
Drawing	Scale	Revision	Date
Existing Outbuilding Plans/Elevations	1:100	-	March 2025


Do not scale from this drawing. All contractors must visit the site and be responsible for checking all dimensions related to this work. Copyright of this drawing is retained by the designers and it must not be reproduced without written consent.




Front Elevation
Proposed

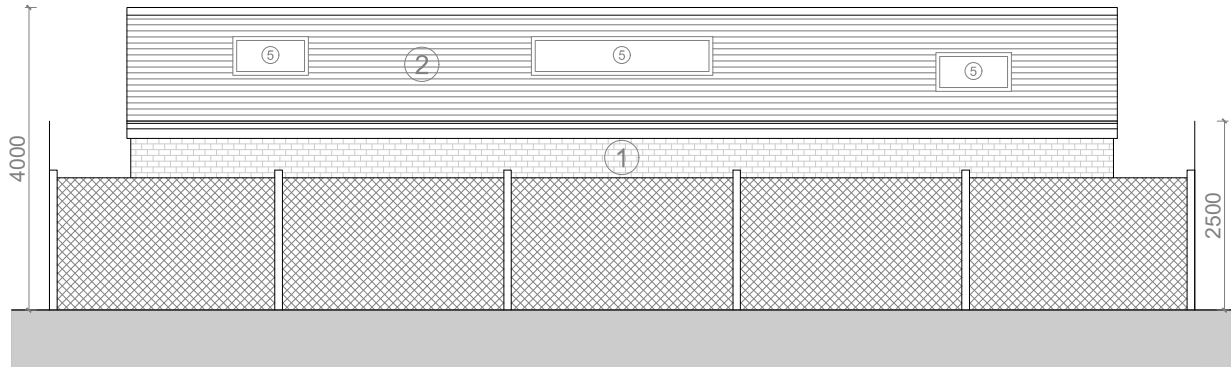



Rear Elevation
Proposed

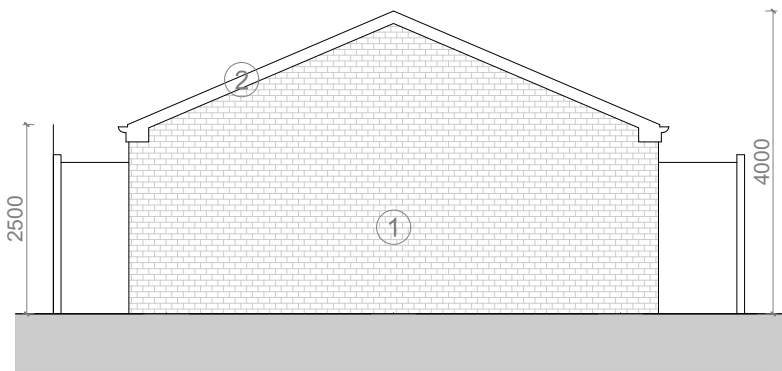


Side Elevation (West)
Proposed

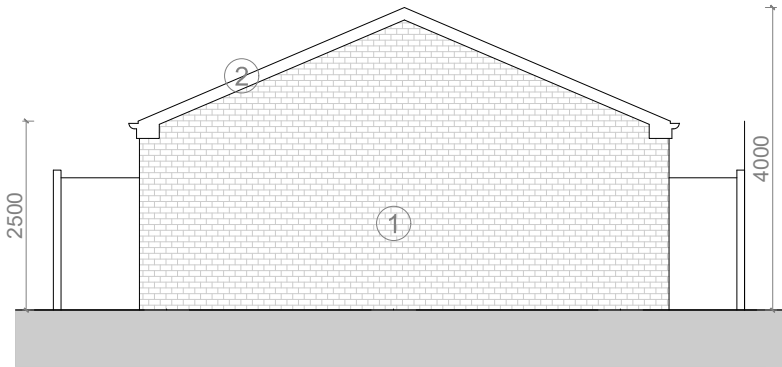

Side Elevation (East)
Proposed

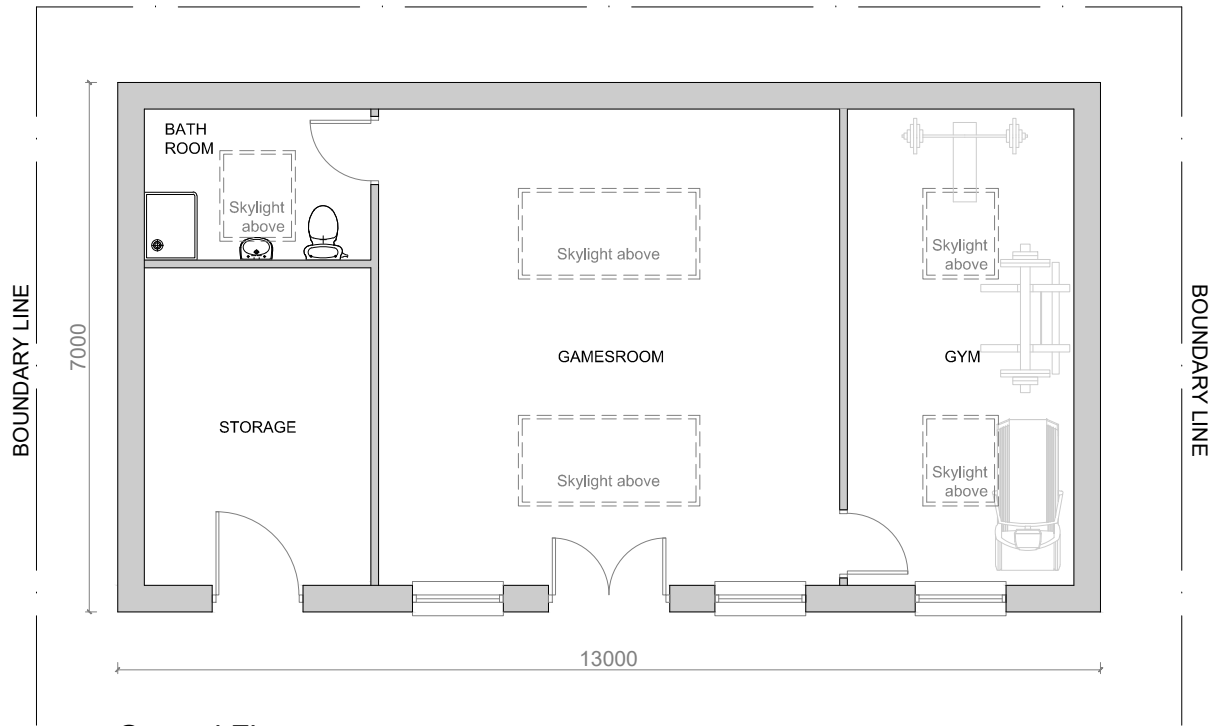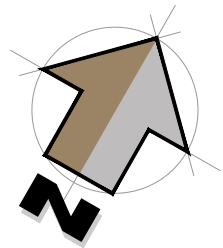


Ground Floor
Proposed

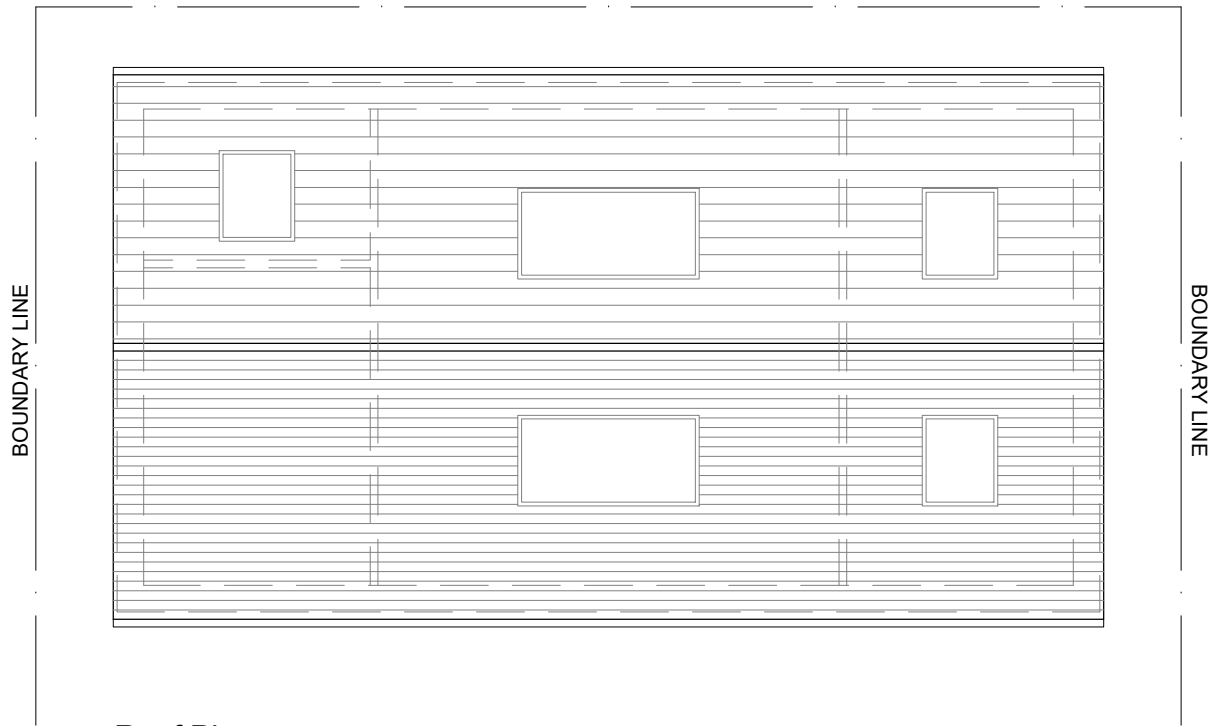

Roof Plan
Proposed



Original site boundary line assumed and indicatively shown.
To be confirmed on site.
Exact boundary line to be checked and confirmed by
Contractor/Land Owner (s) prior to commencement of
works and Setting Out adjusted accordingly.

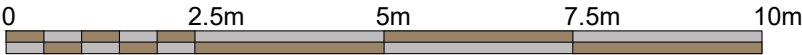

- ELEVATION NOTES.**
1. NEW BRICKWORK AS PER EXISTING TO BEST POSSIBLE MATCH
 2. NEW ROOF TO MATCH EXISTING
 3. ALL NEW DOORS TO MATCH EXISTING
 4. NEW WINDOWS TO MATCH EXISTING
 5. NEW SKYLIGHTS

Revisions/Notes	Client	Job No/Drg No	Job
FOR DESIGN PURPOSES ONLY Not for construction. Please refer to Structural Engineers report and calculations.	Mr R Bariach 23 The Poynings, Iver, SL0 9DS	23TP/P002/GA-ELE/OB.dwg	Proposed alterations to: 23 The Poynings, Iver, SL0 9DS
Drawing	Scale	Revision	Date
Proposed Outbuilding Plans/Elevations	1:100	-	March 2025

Do not scale from this drawing. All contractors must visit the site and be responsible for checking all dimensions related to this work. Copyright of this drawing is retained by the designers and it must not be reproduced without written consent.

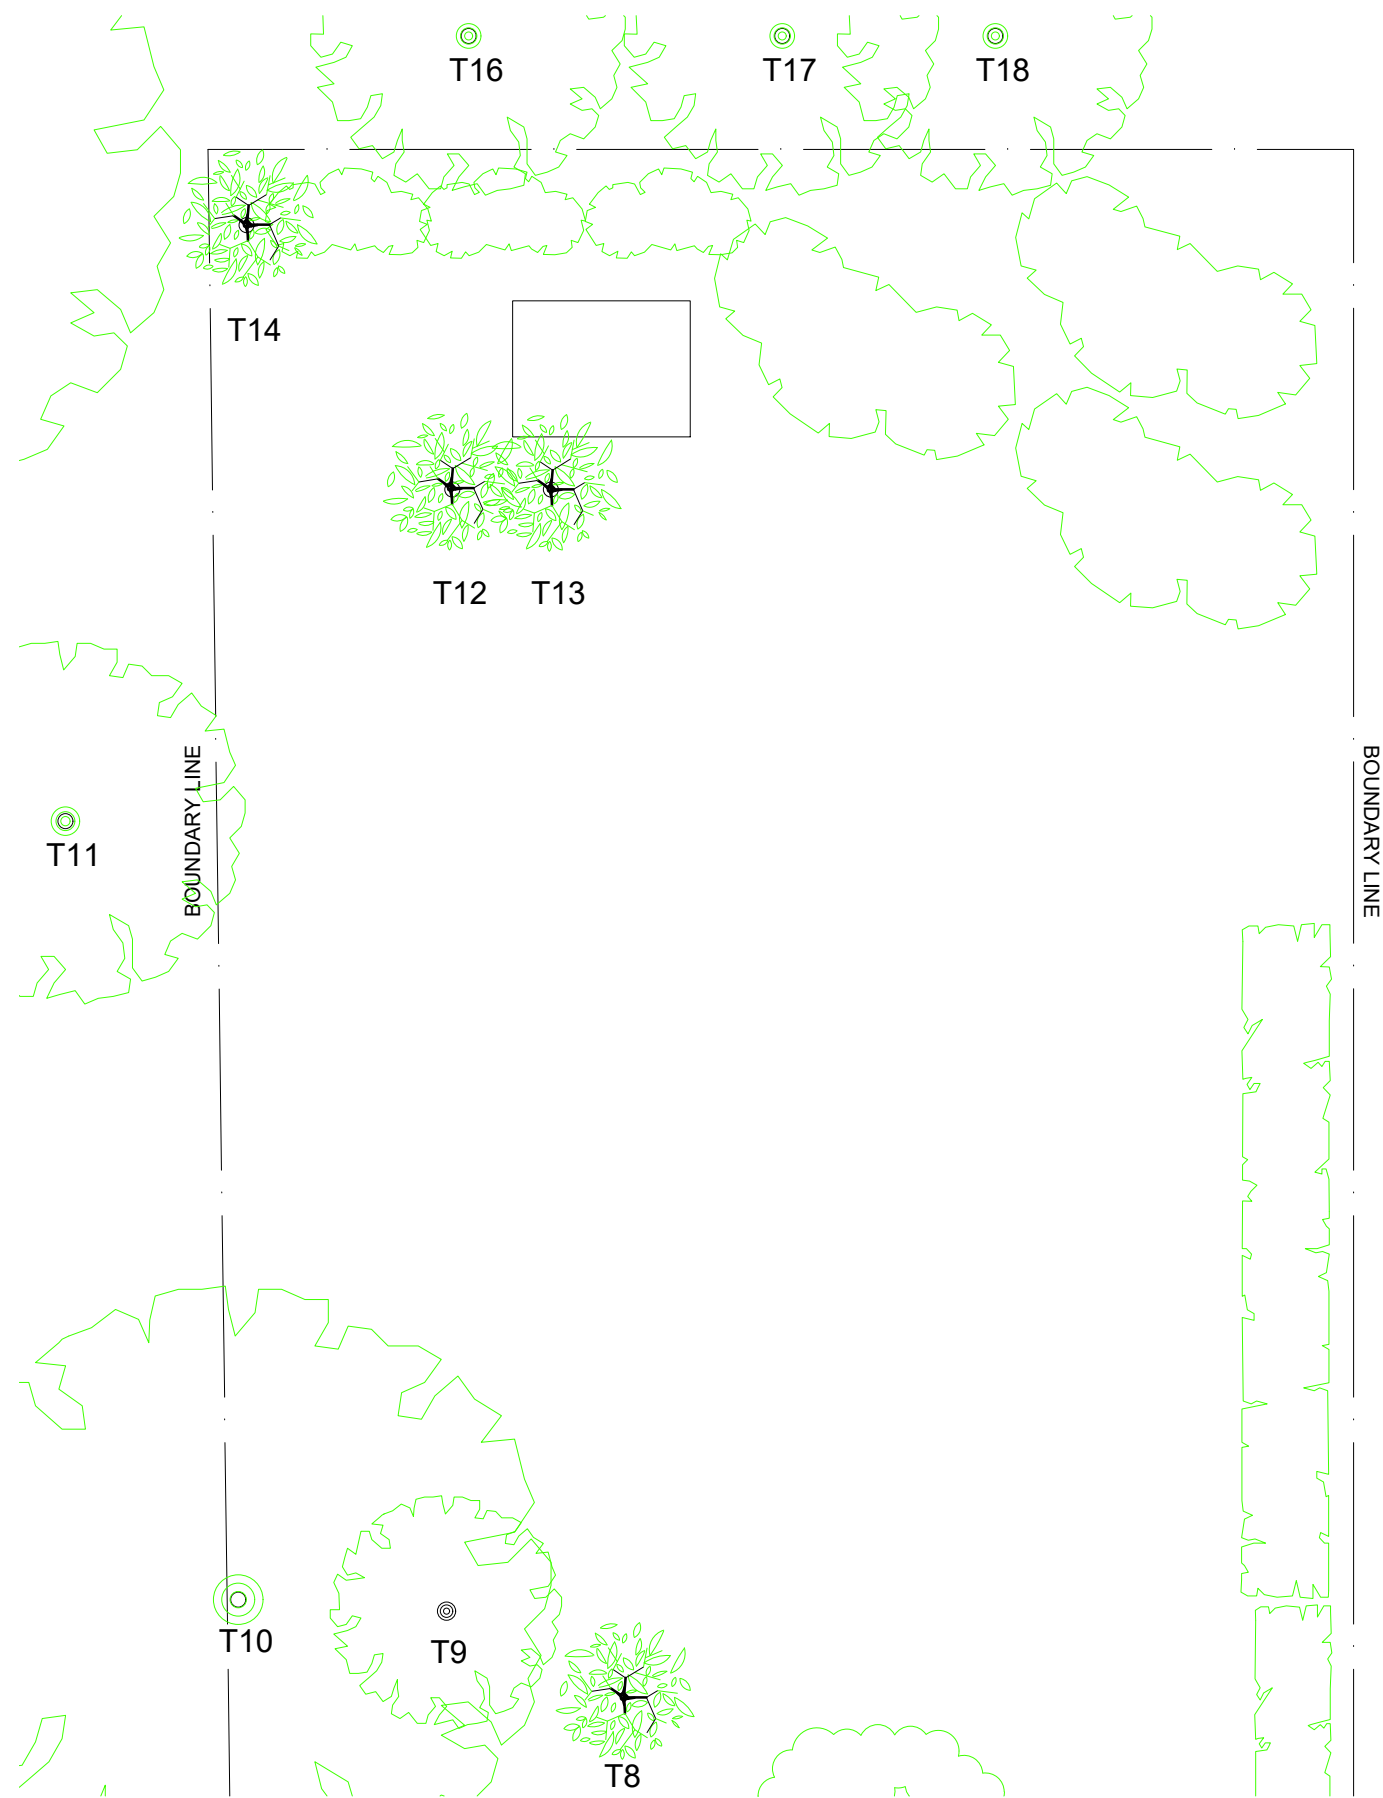
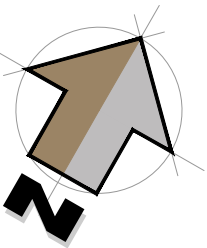


Original site boundary line assumed and indicatively shown.
To be confirmed on site.
Exact boundary line to be checked and confirmed by
Contractor/Land Owner (s) prior to commencement of
works and Setting Out adjusted accordingly.



Revisions/Notes	Client	Job No/Drg No	Job
FOR DESIGN PURPOSES ONLY Not for construction. Please refer to Structural Engineers report and calculations.	Mr R Bariach 23 The Poynings, Iver, SL0 9DS	23TP/E003/GA-OB-TREES.dwg	Proposed alterations to: 23 The Poynings, Iver, SL0 9DS
Drawing	Scale	Revision	Date
Existing Outbuilding Plans/Trees	1:100	-	March 2025

Do not scale from this drawing. All contractors must visit the site and be responsible for checking all dimensions related to this work. Copyright of this drawing is retained by the designers and it must not be reproduced without written consent.

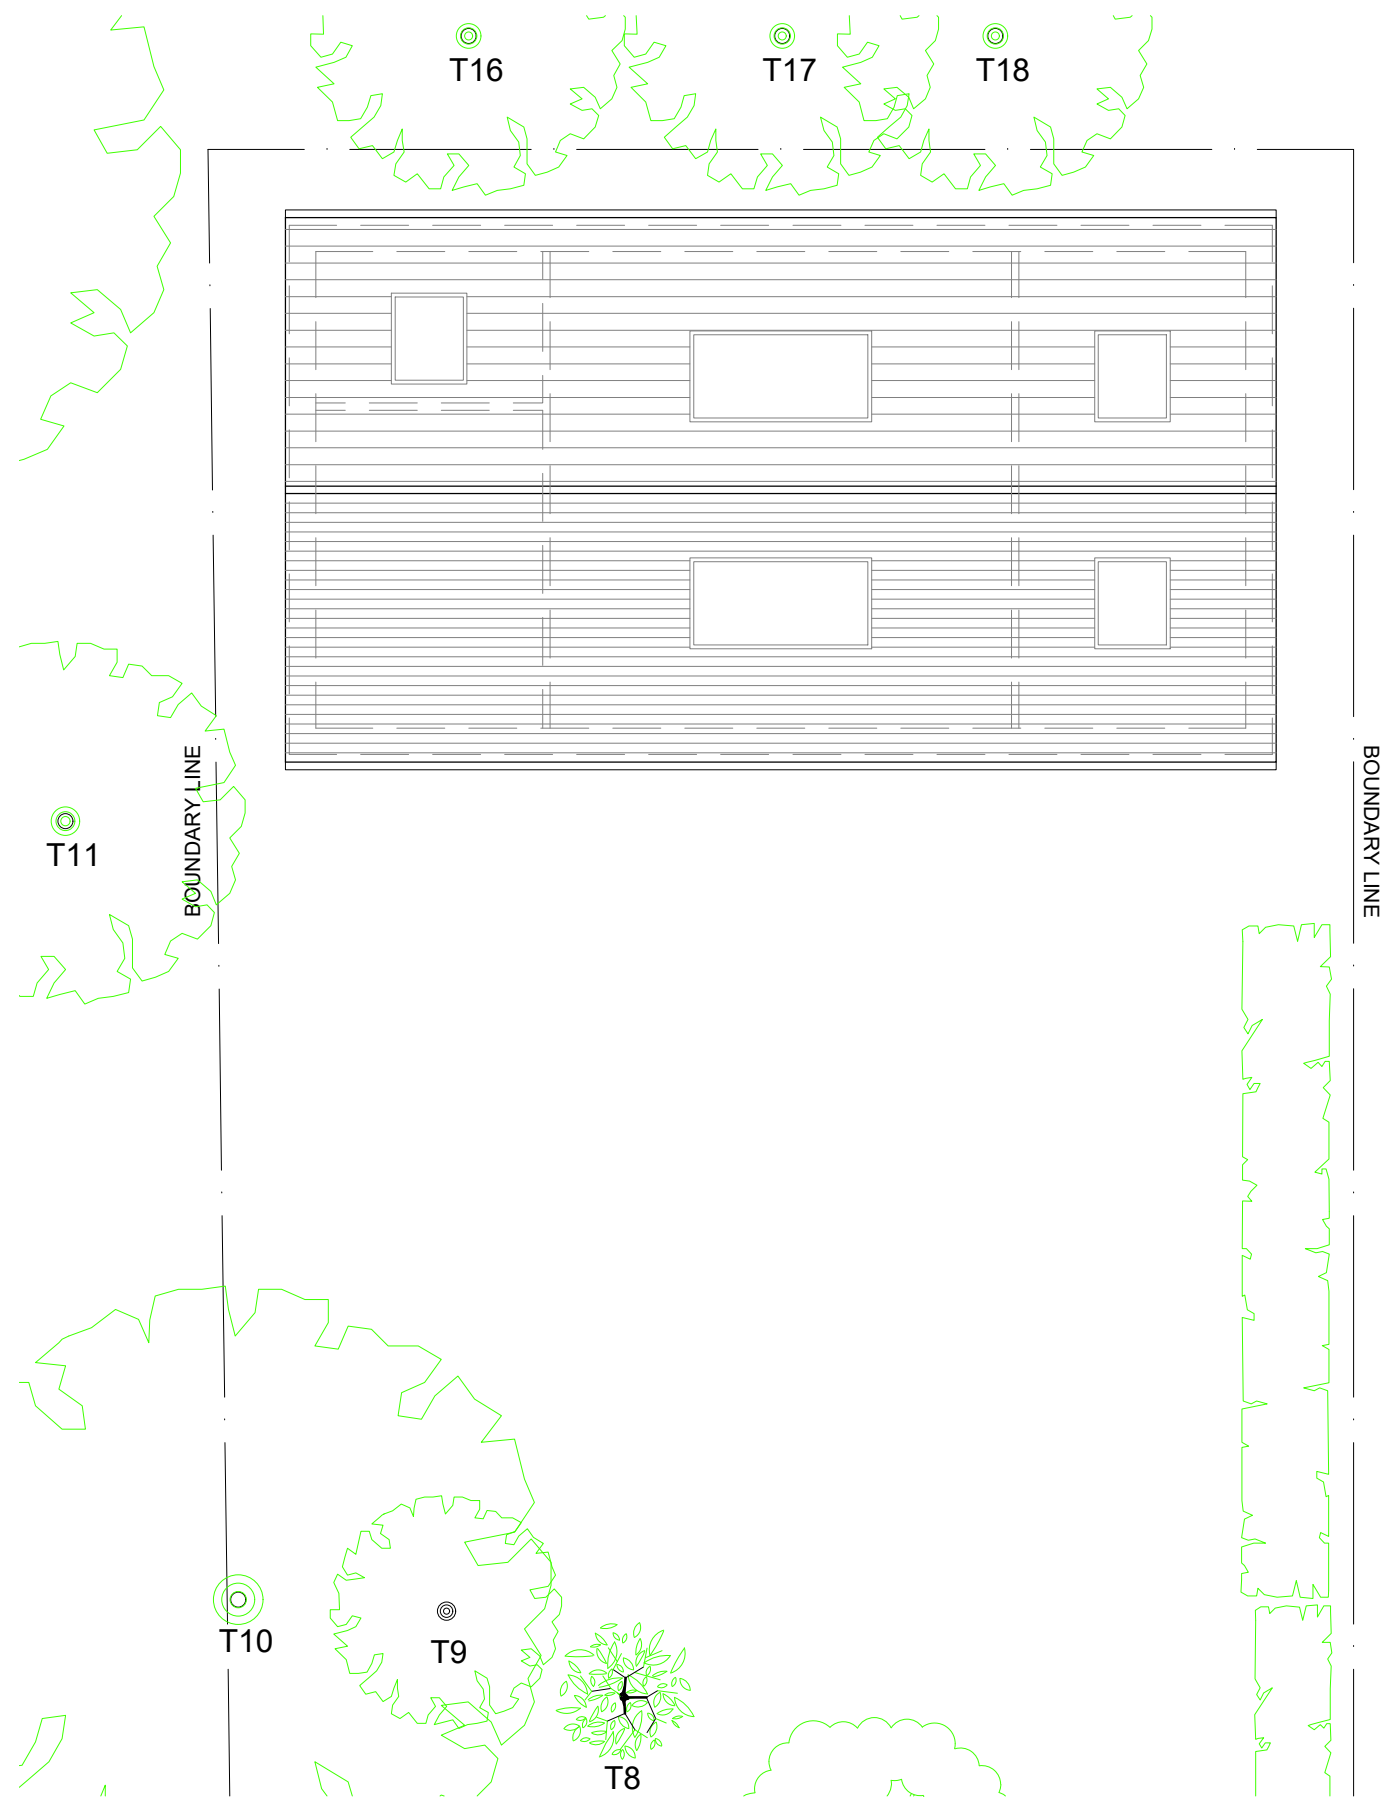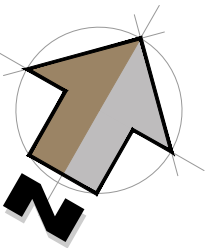

Original site boundary line assumed and indicatively shown.
To be confirmed on site.
Exact boundary line to be checked and confirmed by
Contractor/Land Owner (s) prior to commencement of
works and Setting Out adjusted accordingly.



Revisions/Notes	Client	Job No/Drg No	Job
FOR DESIGN PURPOSES ONLY Not for construction. Please refer to Structural Engineers report and calculations.	Mr R Bariach 23 The Poynings, Iver, SL0 9DS	23TP/P003/GA-OB-TREES.dwg	Proposed alterations to: 23 The Poynings, Iver, SL0 9DS
Drawing	Scale	Revision	Date
Proposed Outbuilding Plans/Trees	1:100	-	March 2025

Do not scale from this drawing. All contractors must visit the site and be responsible for checking all dimensions related to this work. Copyright of this drawing is retained by the designers and it must not be reproduced without written consent.