

Copyright of Turley

This drawing is for illustrative purposes only and should not be used for any construction or estimation purposes. To be scaled for planning application purposes only. No liability or responsibility is accepted arising from reliance upon the information contained within this drawing.

Plans reproduced by permission of Ordnance Survey on behalf of The Controller of Her Majesty's Stationery Office. © Crown Copyright and database right [2024]. Ordnance Survey Licence number [0100031673].

 Application boundary

CLIENT:

Pinewood Studios Ltd

PROJECT:

Pinewood Estate Optimisation

DRAWING:

East Side, Flexface - Application boundary plan

PROJECT NUMBER:

PINS3000

DRAWING NUMBER:

44_

CHECKED BY:

TC

REVISION:

01

STATUS:

Final


DATE:

January 2024

SCALE:

1:1,250 @ A1

Turley

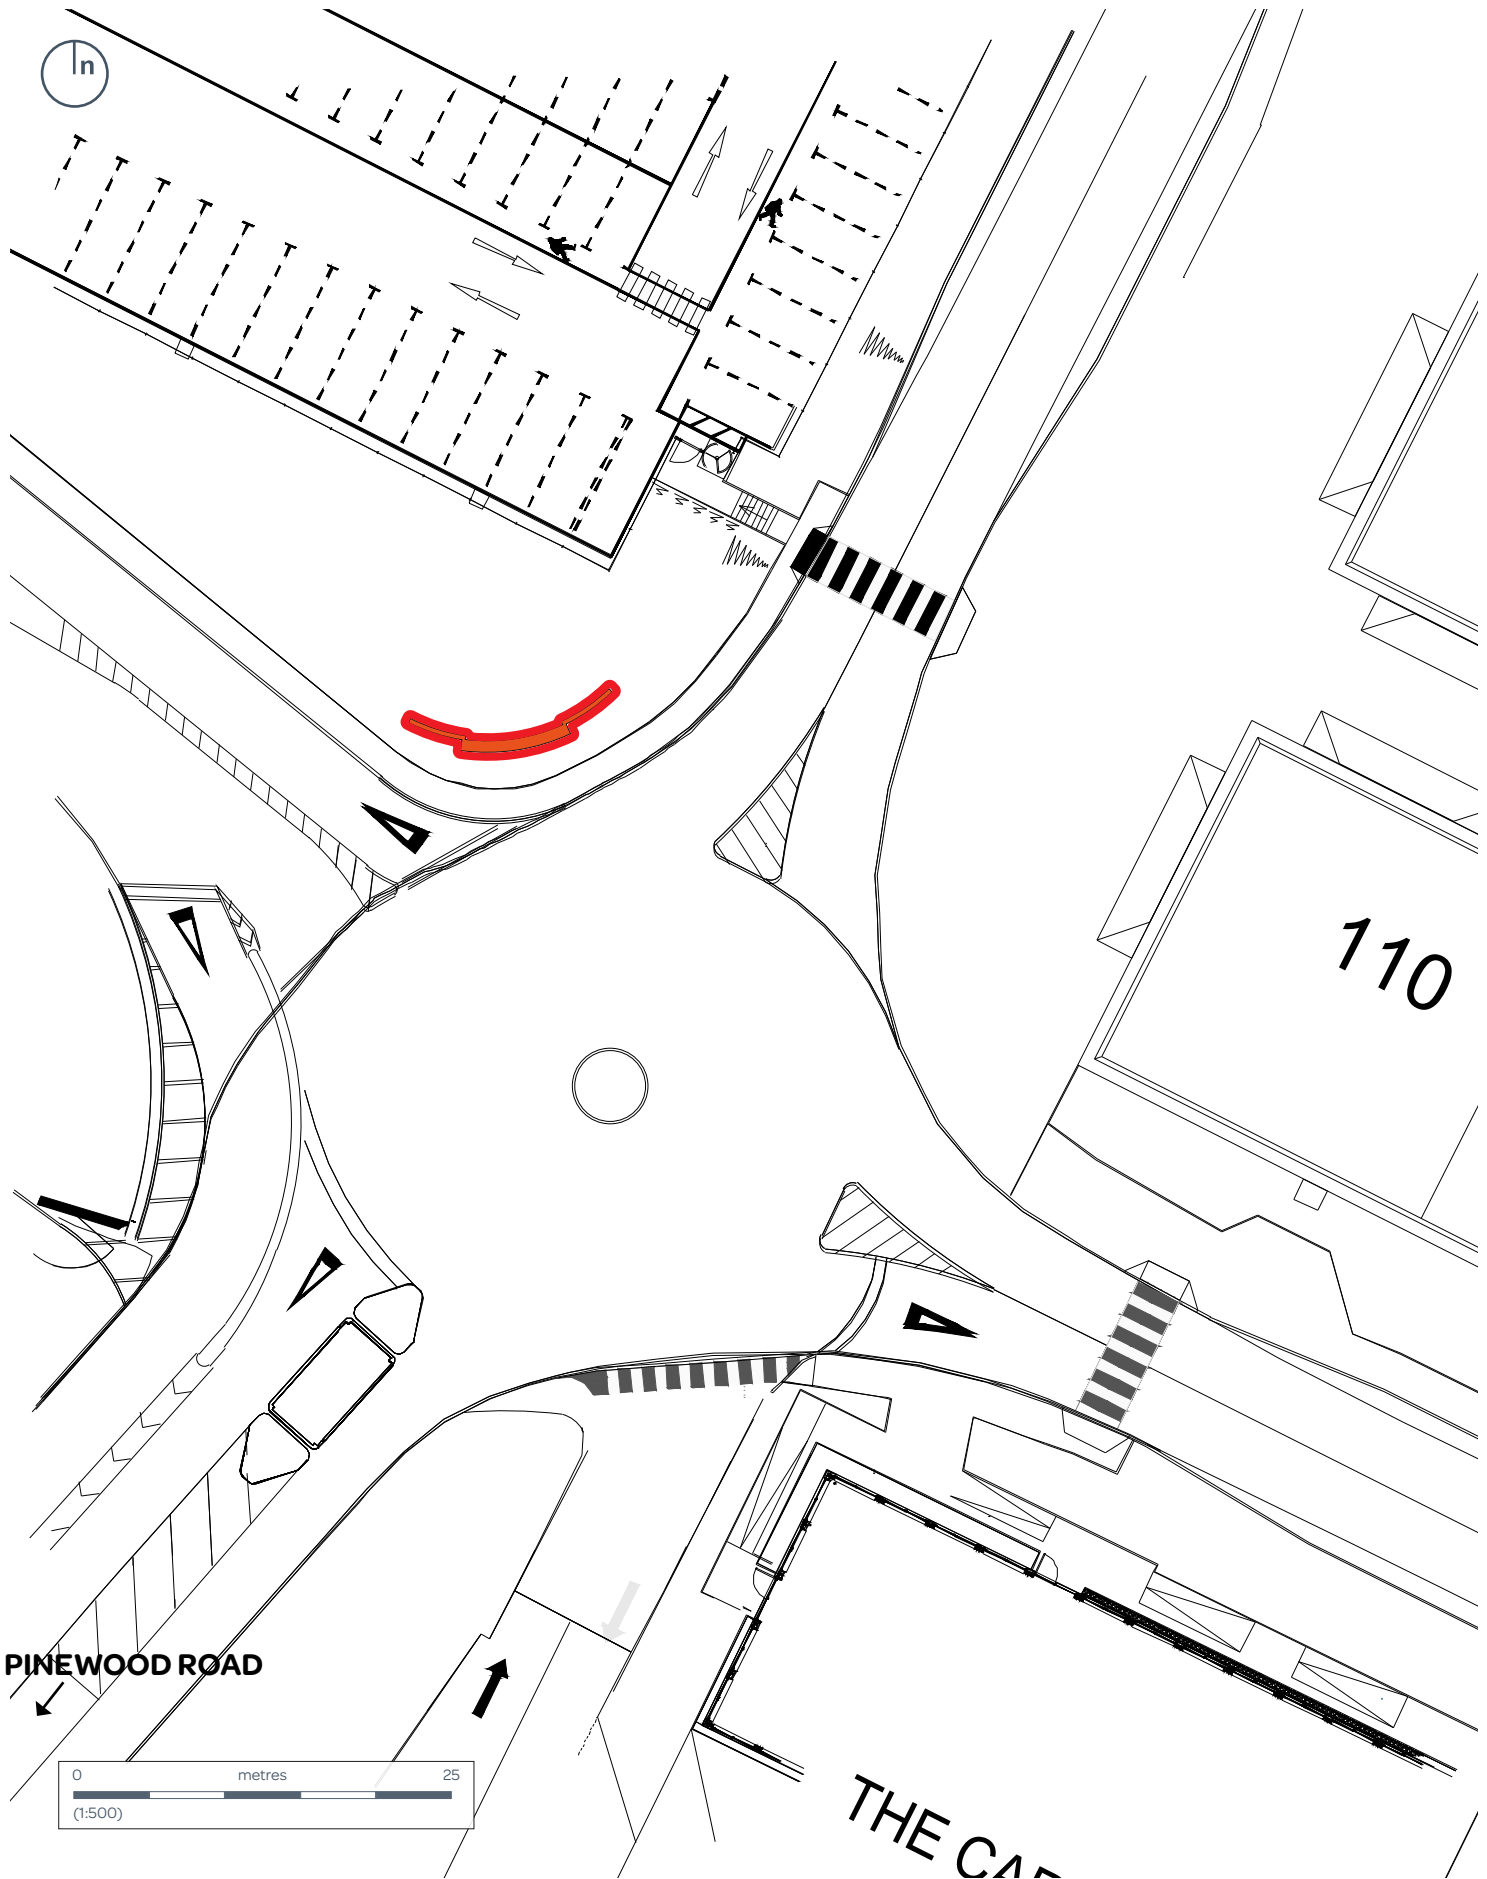

Copyright of Turley

This drawing is for illustrative purposes only and should not be used for any construction or estimation purposes. To be scaled for planning application purposes only. No liability or responsibility is accepted arising from reliance upon the information contained within this drawing.

Plans reproduced by permission of Ordnance Survey on behalf of The Controller of Her Majesty's Stationery Office. © Crown Copyright and database right [2024]. Ordnance Survey Licence number [0100031673].

CLIENT

Pinewood Studios Ltd

PROJECT

Pinewood Estate Optimisation

DRAWING

East Side, Flexface - Sheet 3

PROJECT NO.

PINS3000

DRAWING NO.

43_

REVISION

01

DATE

January 2024

STATUS

Final

SCALE

1:500 @ A4

CHECKED BY

TC

Turley

