


1 Existing Side Elevation
1 : 100




2 Existing Rear_Elevation
1 : 100

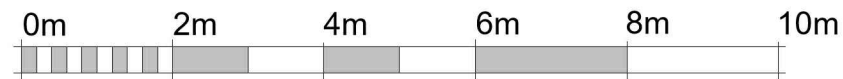

VISUAL SCALE 1:100 @ A3



3 Existing Front_Elevation
1 : 100

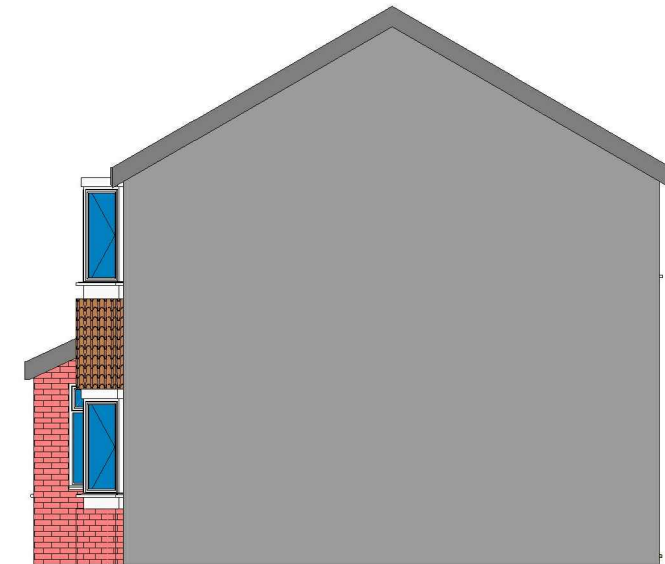

4 Existing Flank Wall_Elevation
1 : 100

GENERAL NOTES:

- DO NOT SCALE FROM THE DRAWINGS
- ALL DIMENSIONS ARE IN MILLIMETER.
- VERIFY ALL DIMENSIONS AND CONDITIONS BEFORE BUILDING OR STARTING CONSTRUCTION.
- NOTIFY THE DESIGNER IMMEDIATELY OF ANY DISCREPANCY OR VARIATION.
- ALL WORK TO COMPLY WITH CURRENT BUILDING REGULATIONS AND CODES OF PRACTICE.





Art @ Rooshika

NISARG@HOTMAIL.COM

+44 - 7951491310

PROJECT		CLIENT		
70 Pinewood Green Iver SL0 0QH		Mr Varinder Lamba		
SHEET	Existing Elevations	Date	Project number	Scale (@ A3)
		Issue Date	Project Number	
		Drawn by	DRWAING NUMBER	REV
		Author	A102	
Checked by				
		Checker		

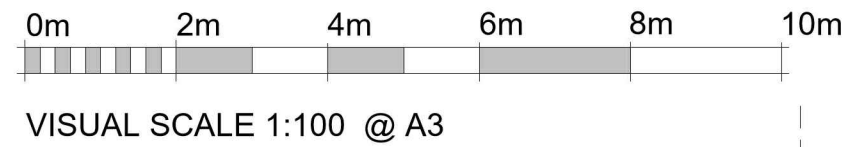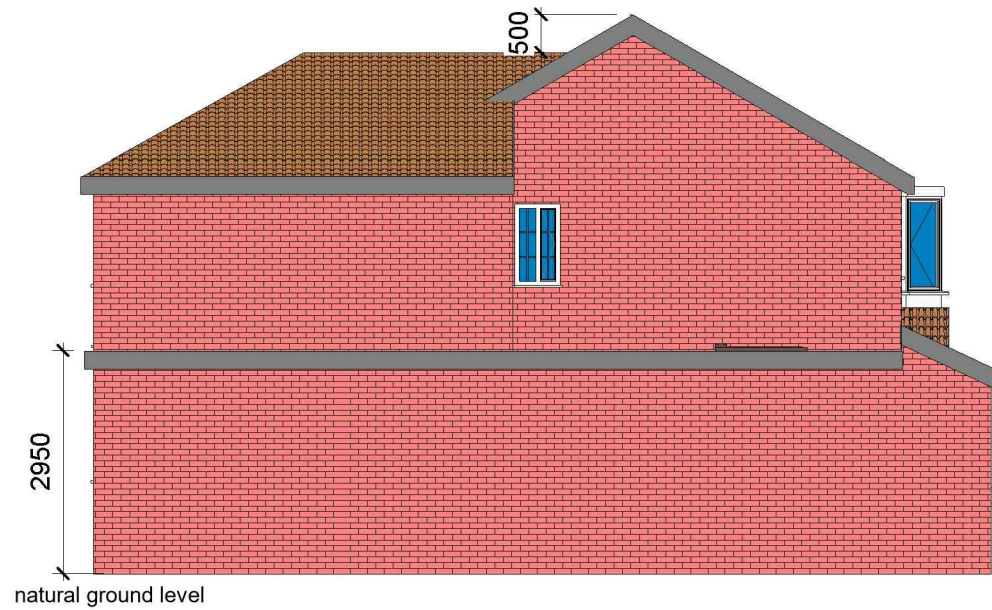


1 Proposed Side_Elevation
1 : 100

2 Proposed Front_Elevation
1 : 100

ALL PROPOSED MATERIALS/FINISHED TO MATCH WITH EXISTING.



3 Proposed Rear_Elevation
1 : 100

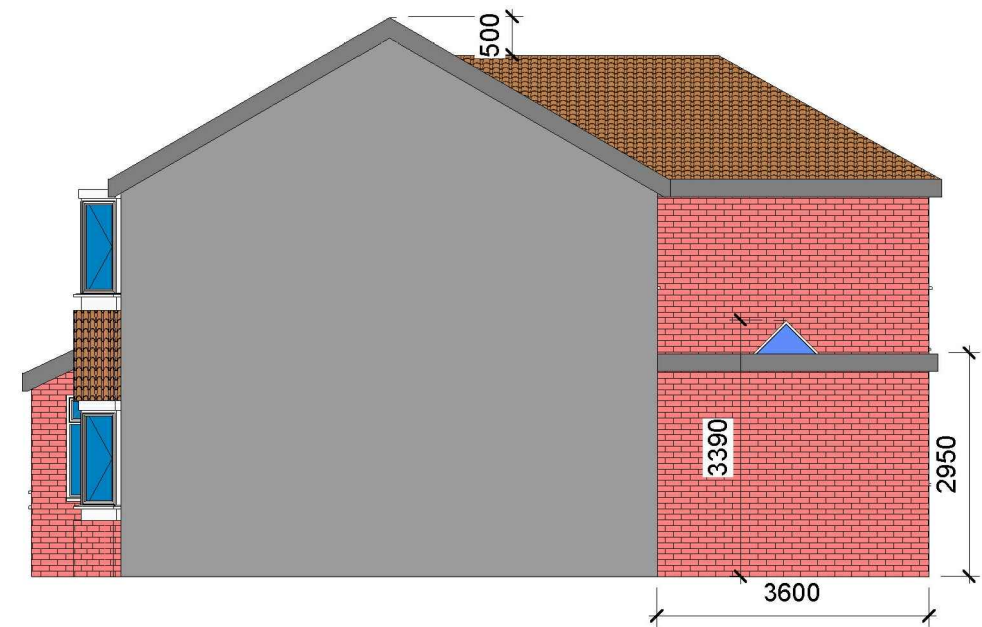

4 Proposed Flank Wall_Elevation
1 : 100

GENERAL NOTES:

- DO NOT SCALE FROM THE DRAWINGS
- ALL DIMENSIONS ARE IN MILLIMETER.
- VERIFY ALL DIMENSIONS AND CONDITIONS BEFORE BUILDING OR STARTING CONSTRUCTION.
- NOTIFY THE DESIGNER IMMEDIATELY OF ANY DISCREPANCY OR VARIATION.
- ALL WORK TO COMPLY WITH CURRENT BUILDING REGULATIONS AND CODES OF PRACTICE.



Art @ Rooshika

NISARG@HOTMAIL.COM

+44 - 7951491310

PROJECT

70 Pinewood Green Iver SL0 0QH

SHEET

Proposed Elevations

CLIENT

Mr Varinder Lamba

Date

Issue Date

Drawn by

Author

Checked by

Checker

Project number


Project Number

DRWAING NUMBER


A105

Scale (@ A3)


REV

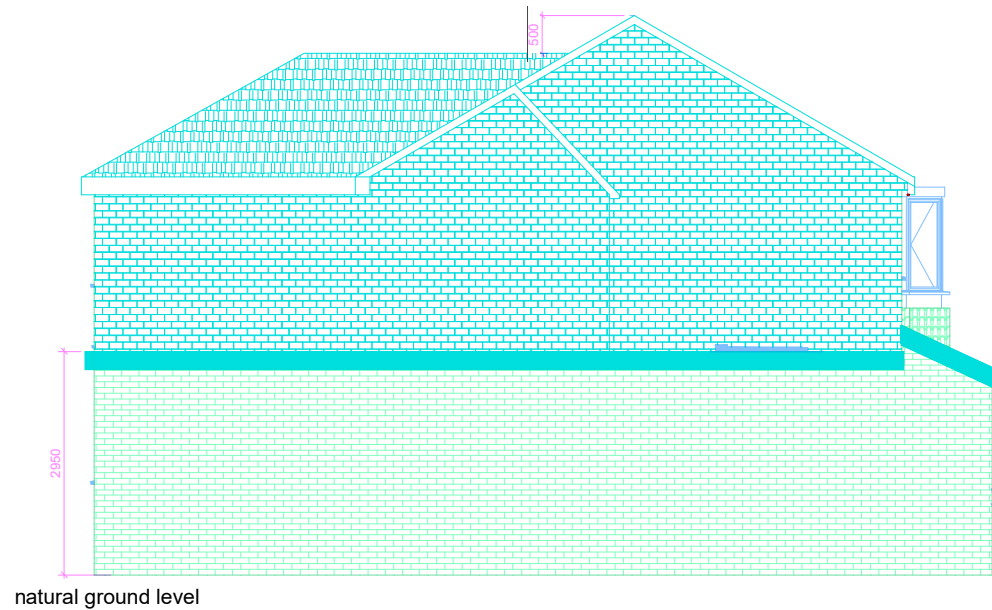

1 Proposed Side_Elevation
1 : 100

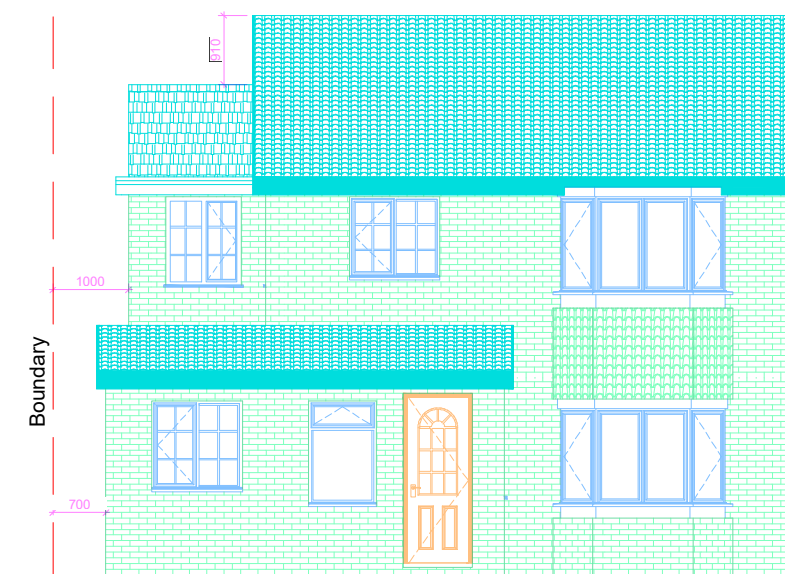


2 Proposed Front_Elevation
1 : 100

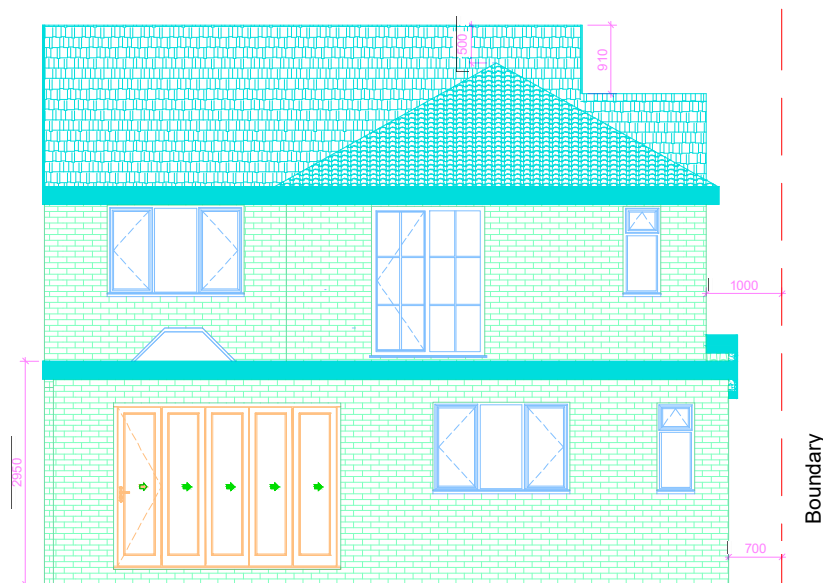


3 Proposed Rear_Elevation
1 : 100

ALL PROPOSED MATERIALS/FINISHED
TO MATCH WITH EXISTING.

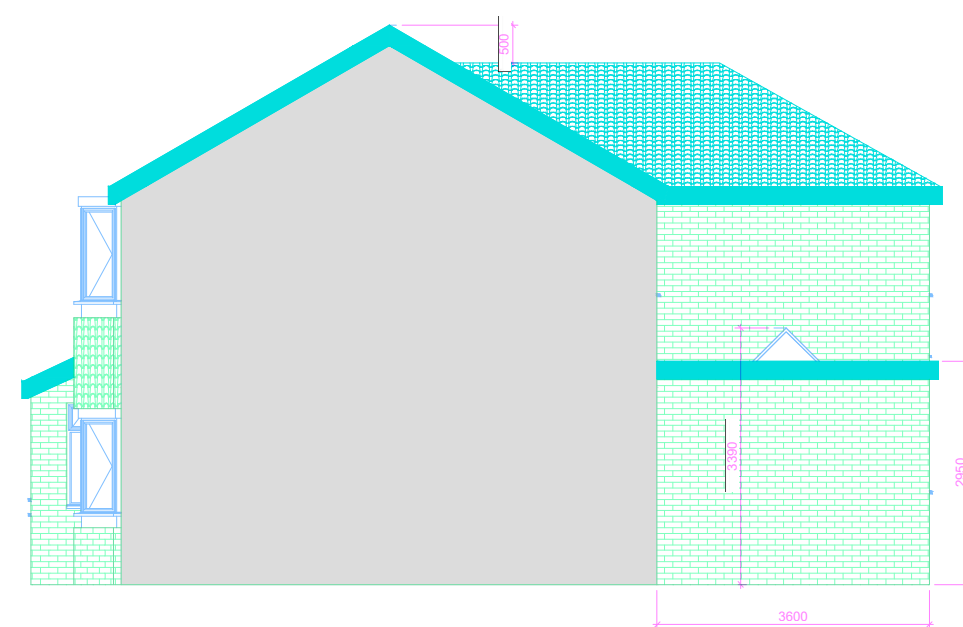

4 Proposed Flank Wall_Elevation
1 : 100

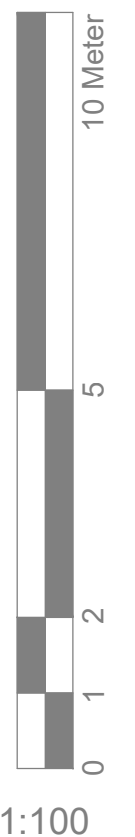

GENERAL NOTES:

- DO NOT SCALE FROM THE DRAWINGS
- ALL DIMENSIONS ARE IN MILLIMETER.
- VERIFY ALL DIMENSIONS AND CONDITIONS BEFORE BUILDING OR STARTING CONSTRUCTION.
- NOTIFY THE DESIGNER IMMEDIATELY OF ANY DISCREPANCY OR VARIATION.
- ALL WORK TO COMPLY WITH CURRENT BUILDING REGULATIONS AND CODES OF PRACTICE.



NISARG@HOTMAIL.COM

+44 - 7951491310

PROJECT	70 Pinewood Green Iver SL0 0QH			CLIENT	Mr Varinder Lamba		
SHEET	Proposed Elevations			Date	Project number	Scale (@ A3)	
				Issue Date	Project Number		
				Drawn by	DRWAING NUMBER		
				Author	A105		REV
				Checked by			A
				Checker			