
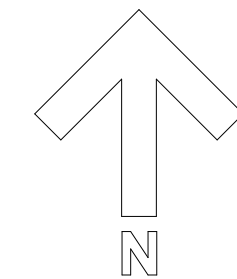


- Application boundary
Site area: 7.63ha
- Other land in the ownership of the Applicant

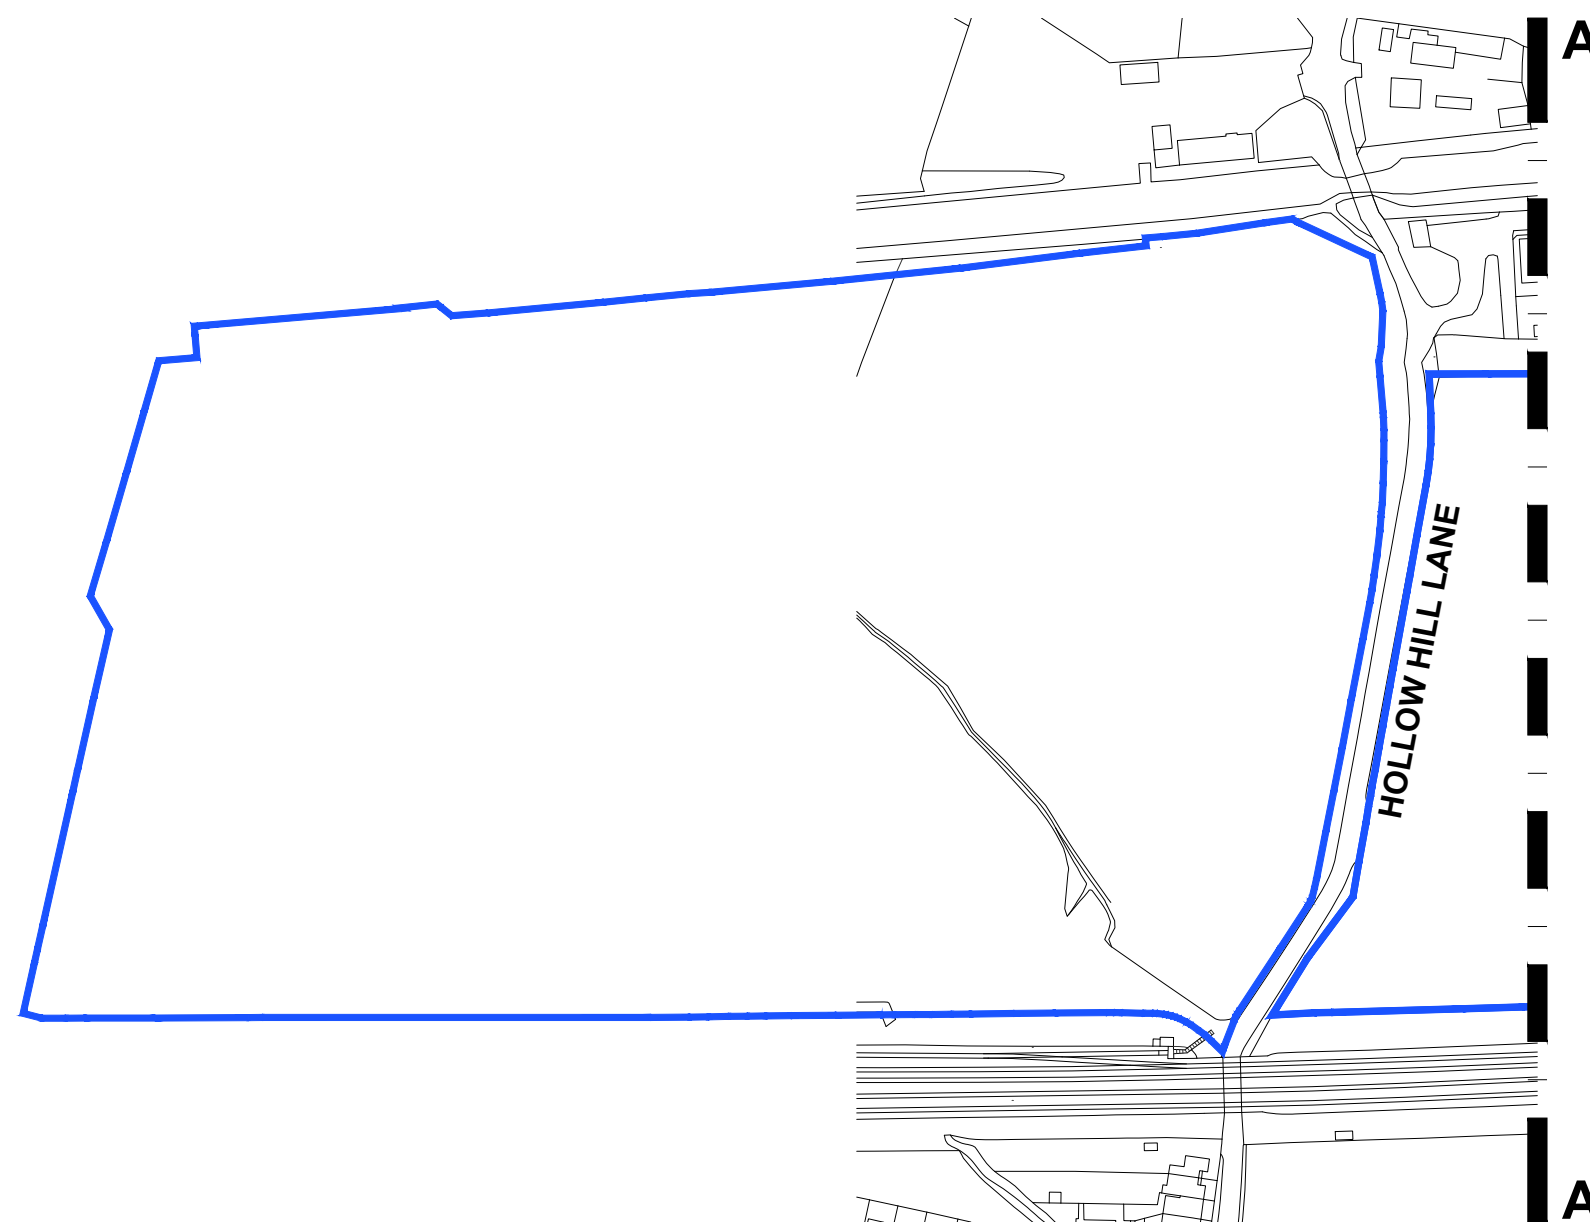

50m SCALE 1:2500

PLANNING

Revisions

Job Title

PROPOSED DATA CENTRE DEVELOPMENT

Location

THORNEY LANE BUSINESS PARK
THORNEY LANE SOUTH, IVER

Drawing Title

SITE LOCATION PLAN
STATION CAR PARK

Date 21/11/22 Drawn

Scale 1:2500 @ A1 Checked

ALL DIMENSIONS TO BE CHECKED ON SITE.
COPYRIGHT & INTELLECTUAL PROPERTY RIGHTS REMAIN WITH LANGLEY HALL ASSOCIATES LTD

LHA Royal Station Court, Twyford
Reading, Berkshire, RG10 9NF
Tel: 0118 932 0980
e-mail: architecture@langley-hall.co.uk

Dwg no. 5760-PL-002 Revision P1

Dwg no. 5760-PL-1013 Revision P1