


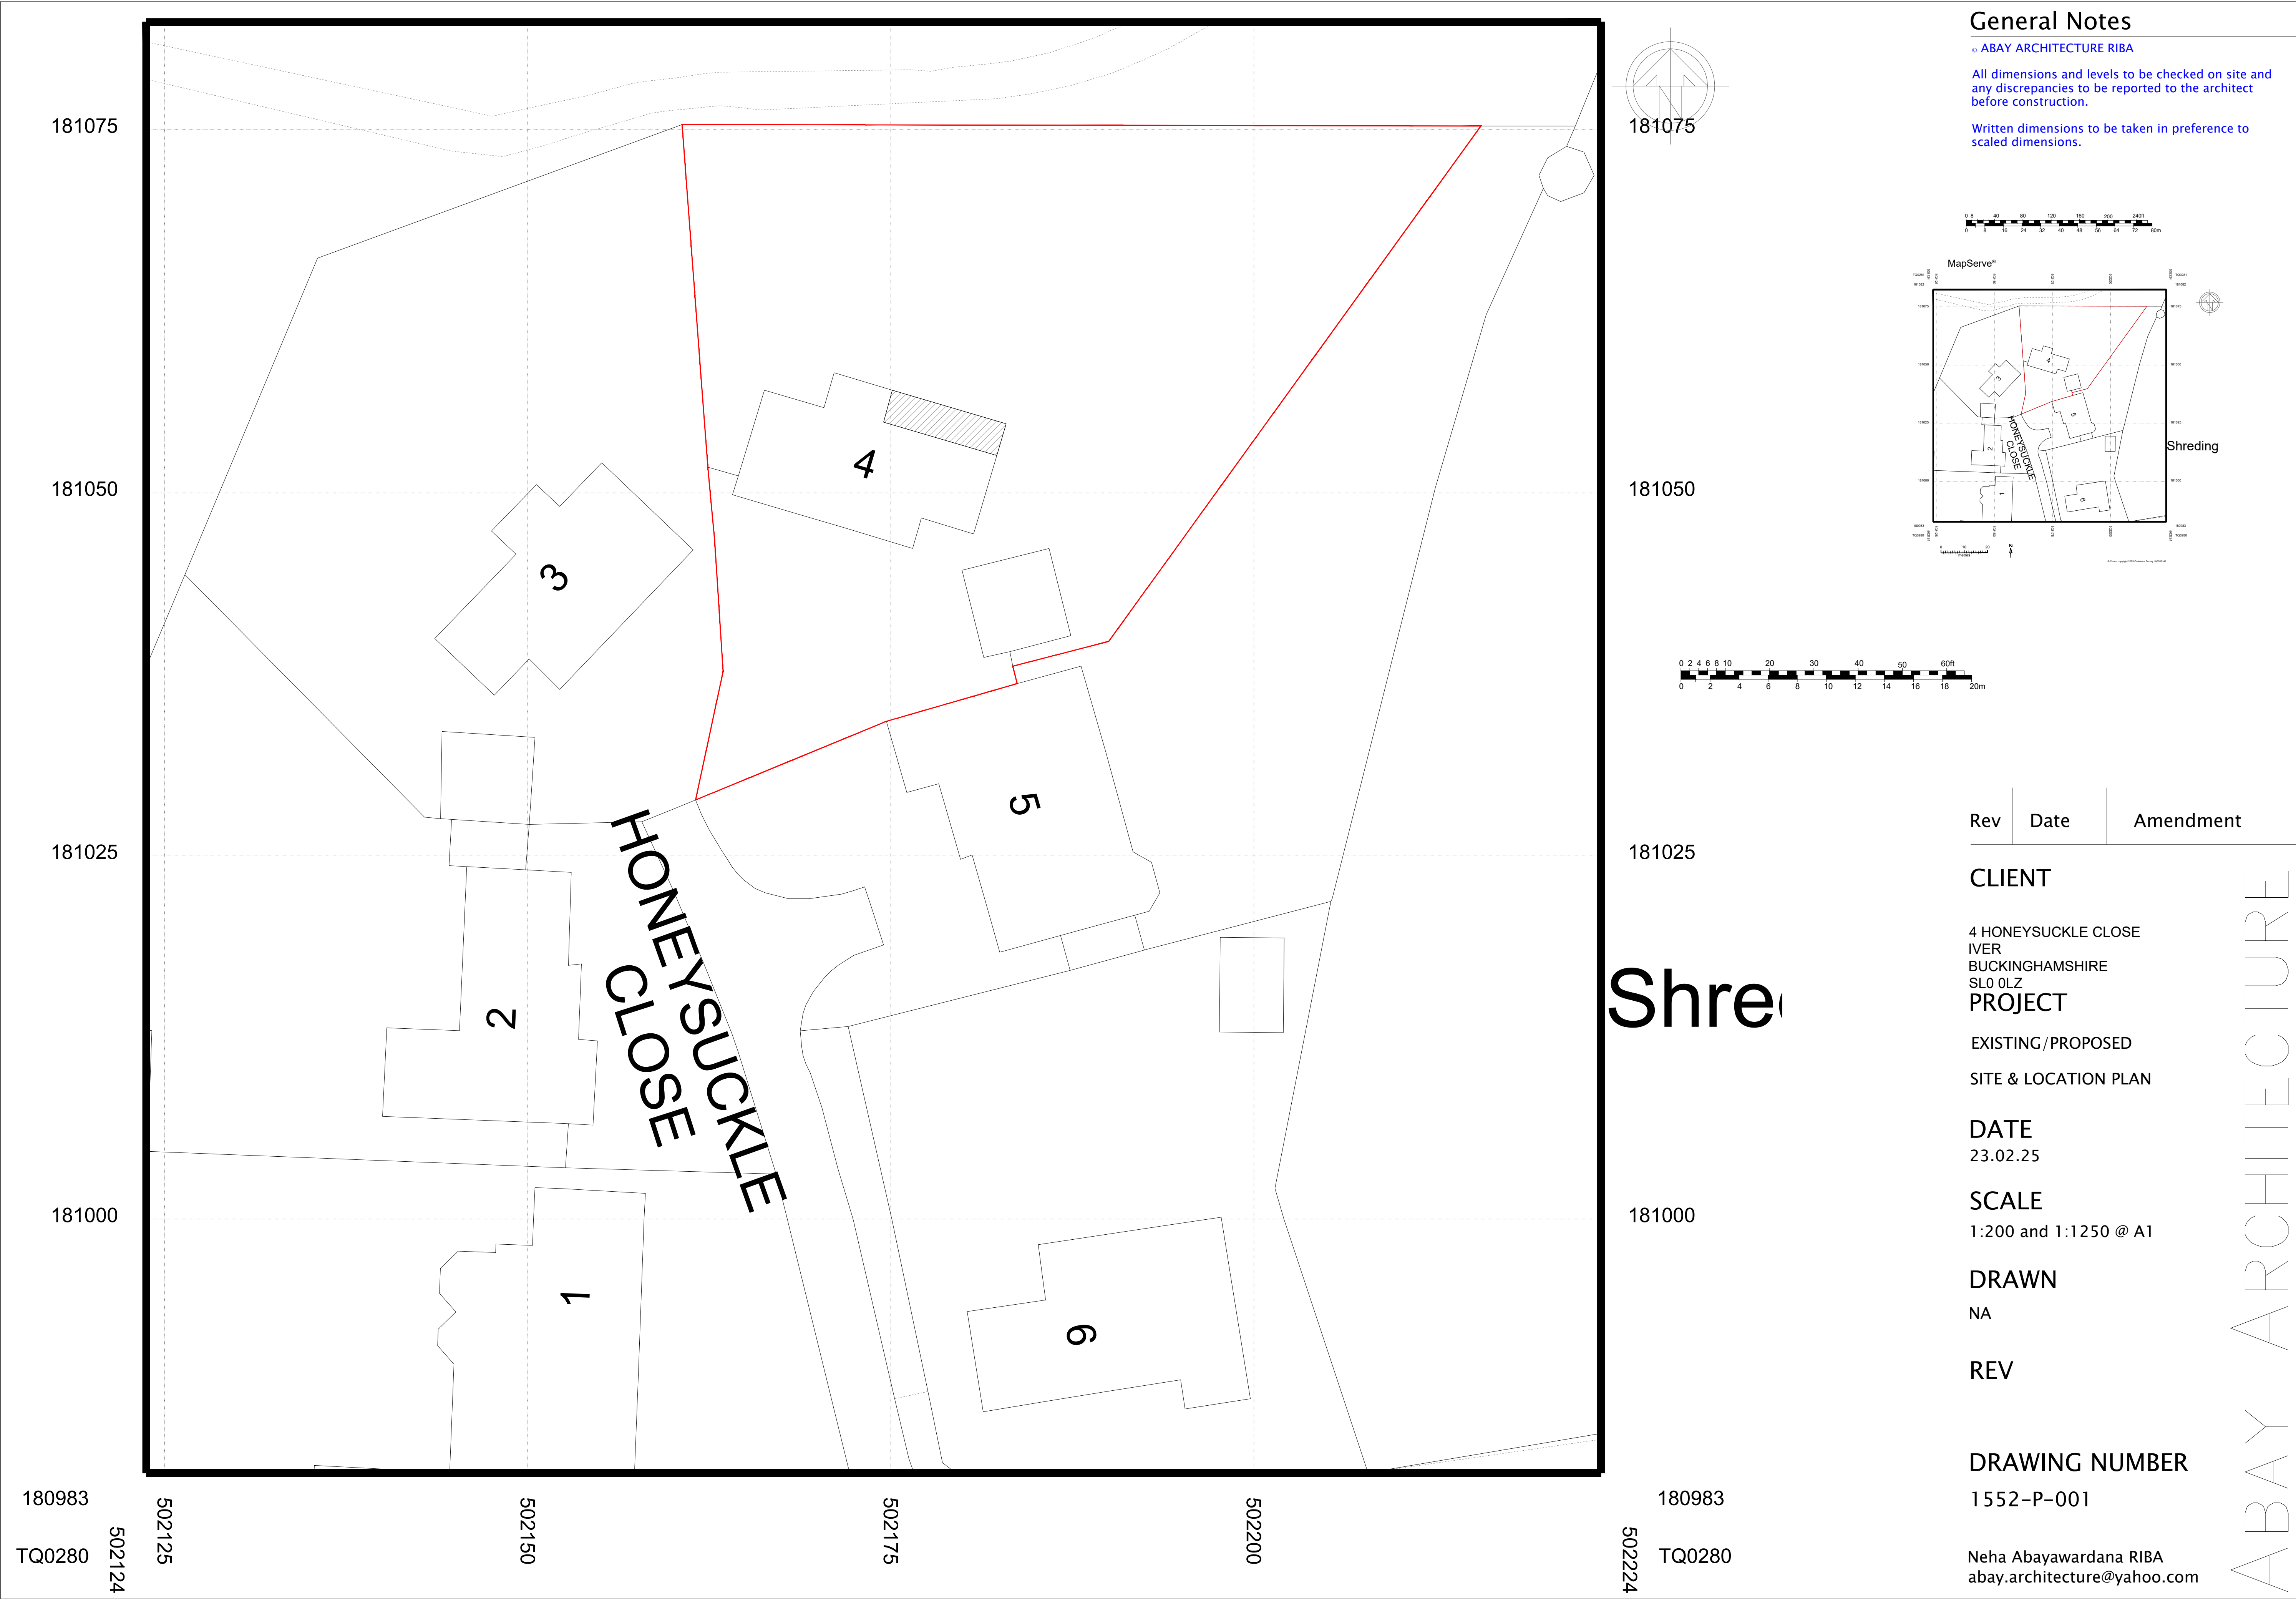


General Notes

© ABAY ARCHITECTURE RIBA

All dimensions and levels to be checked on site and any discrepancies to be reported to the architect before construction.

Written dimensions to be taken in preference to scaled dimensions.

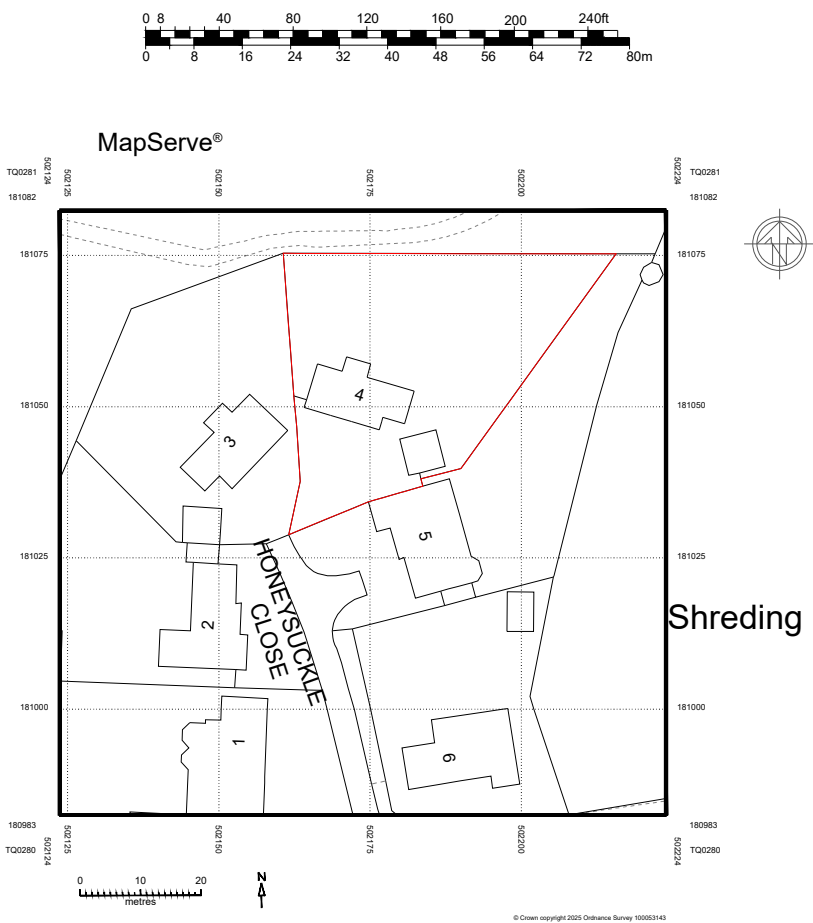

Rev	Date	Amendment
-----	------	-----------

CLIENT

4 HONEYSUCKLE CLOSE
IVER
BUCKINGHAMSHIRE
SL0 0LZ
PROJECT

EXISTING/PROPOSED
SITE & LOCATION PLAN

DATE
23.02.25

SCALE
1:200 and 1:1250 @ A1

DRAWN
NA

REV

DRAWING NUMBER
1552-P-001

Neha Abayawardana RIBA
abay.architecture@yahoo.com

ABAY ARCHITECTURE

General Notes


© ABAY ARCHITECTURE RIBA

All dimensions and levels to be checked on site and any discrepancies to be reported to the architect before construction.

Written dimensions to be taken in preference to scaled dimensions.



EXISTING ELEVATION A
FRONT

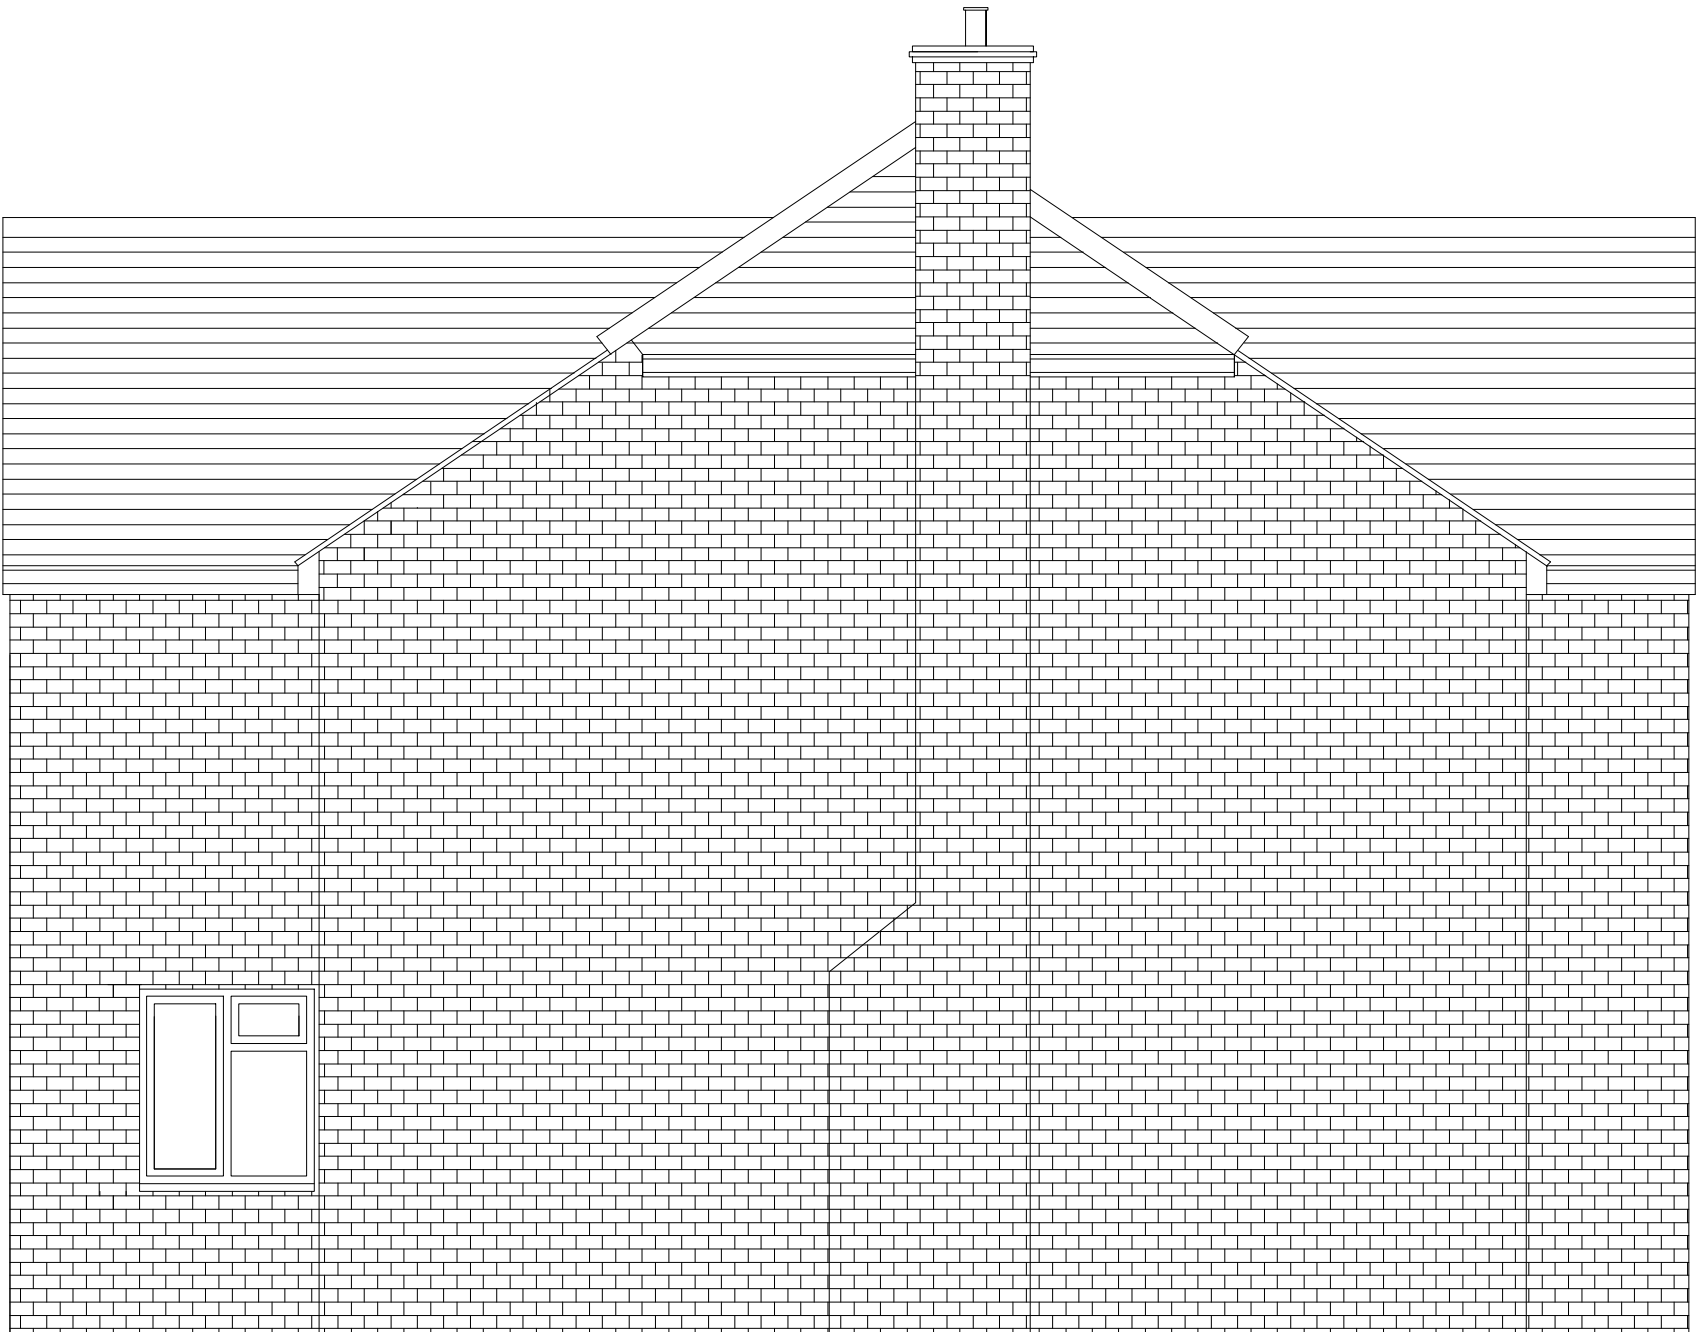


EXISTING ELEVATION B
SIDE



EXISTING ELEVATION C
REAR



EXISTING ELEVATION D
SIDE

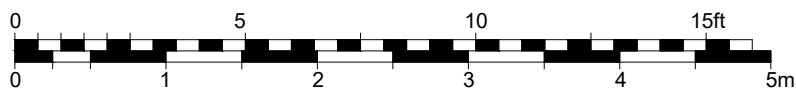

Rev	Date	Amendment
-----	------	-----------

CLIENT

MR. & MRS. ASSI
4 HONEYSUCKLE CLOSE
IVER
BUCKINGHAMSHIRE
SLO 0LZ
PROJECT

EXISTING
ELEVATIONS

DATE
23.02.25

SCALE
1:50 @ A1

DRAWN
NA

REV

DRAWING NUMBER
1552-P-004

Neha Abayawardana RIBA
abay.architecture@yahoo.com

ABAY ARCHITECTURE

